





**DREAM DESIG**  
INTERNATIONAL, INC.  
ENGINEERING LANDSCAPE ARCHITECTURE  
LAND PLANNING CONSTRUCTION OBSERVATION

**PRELIMINARY  
FOR REVIEW ONLY**

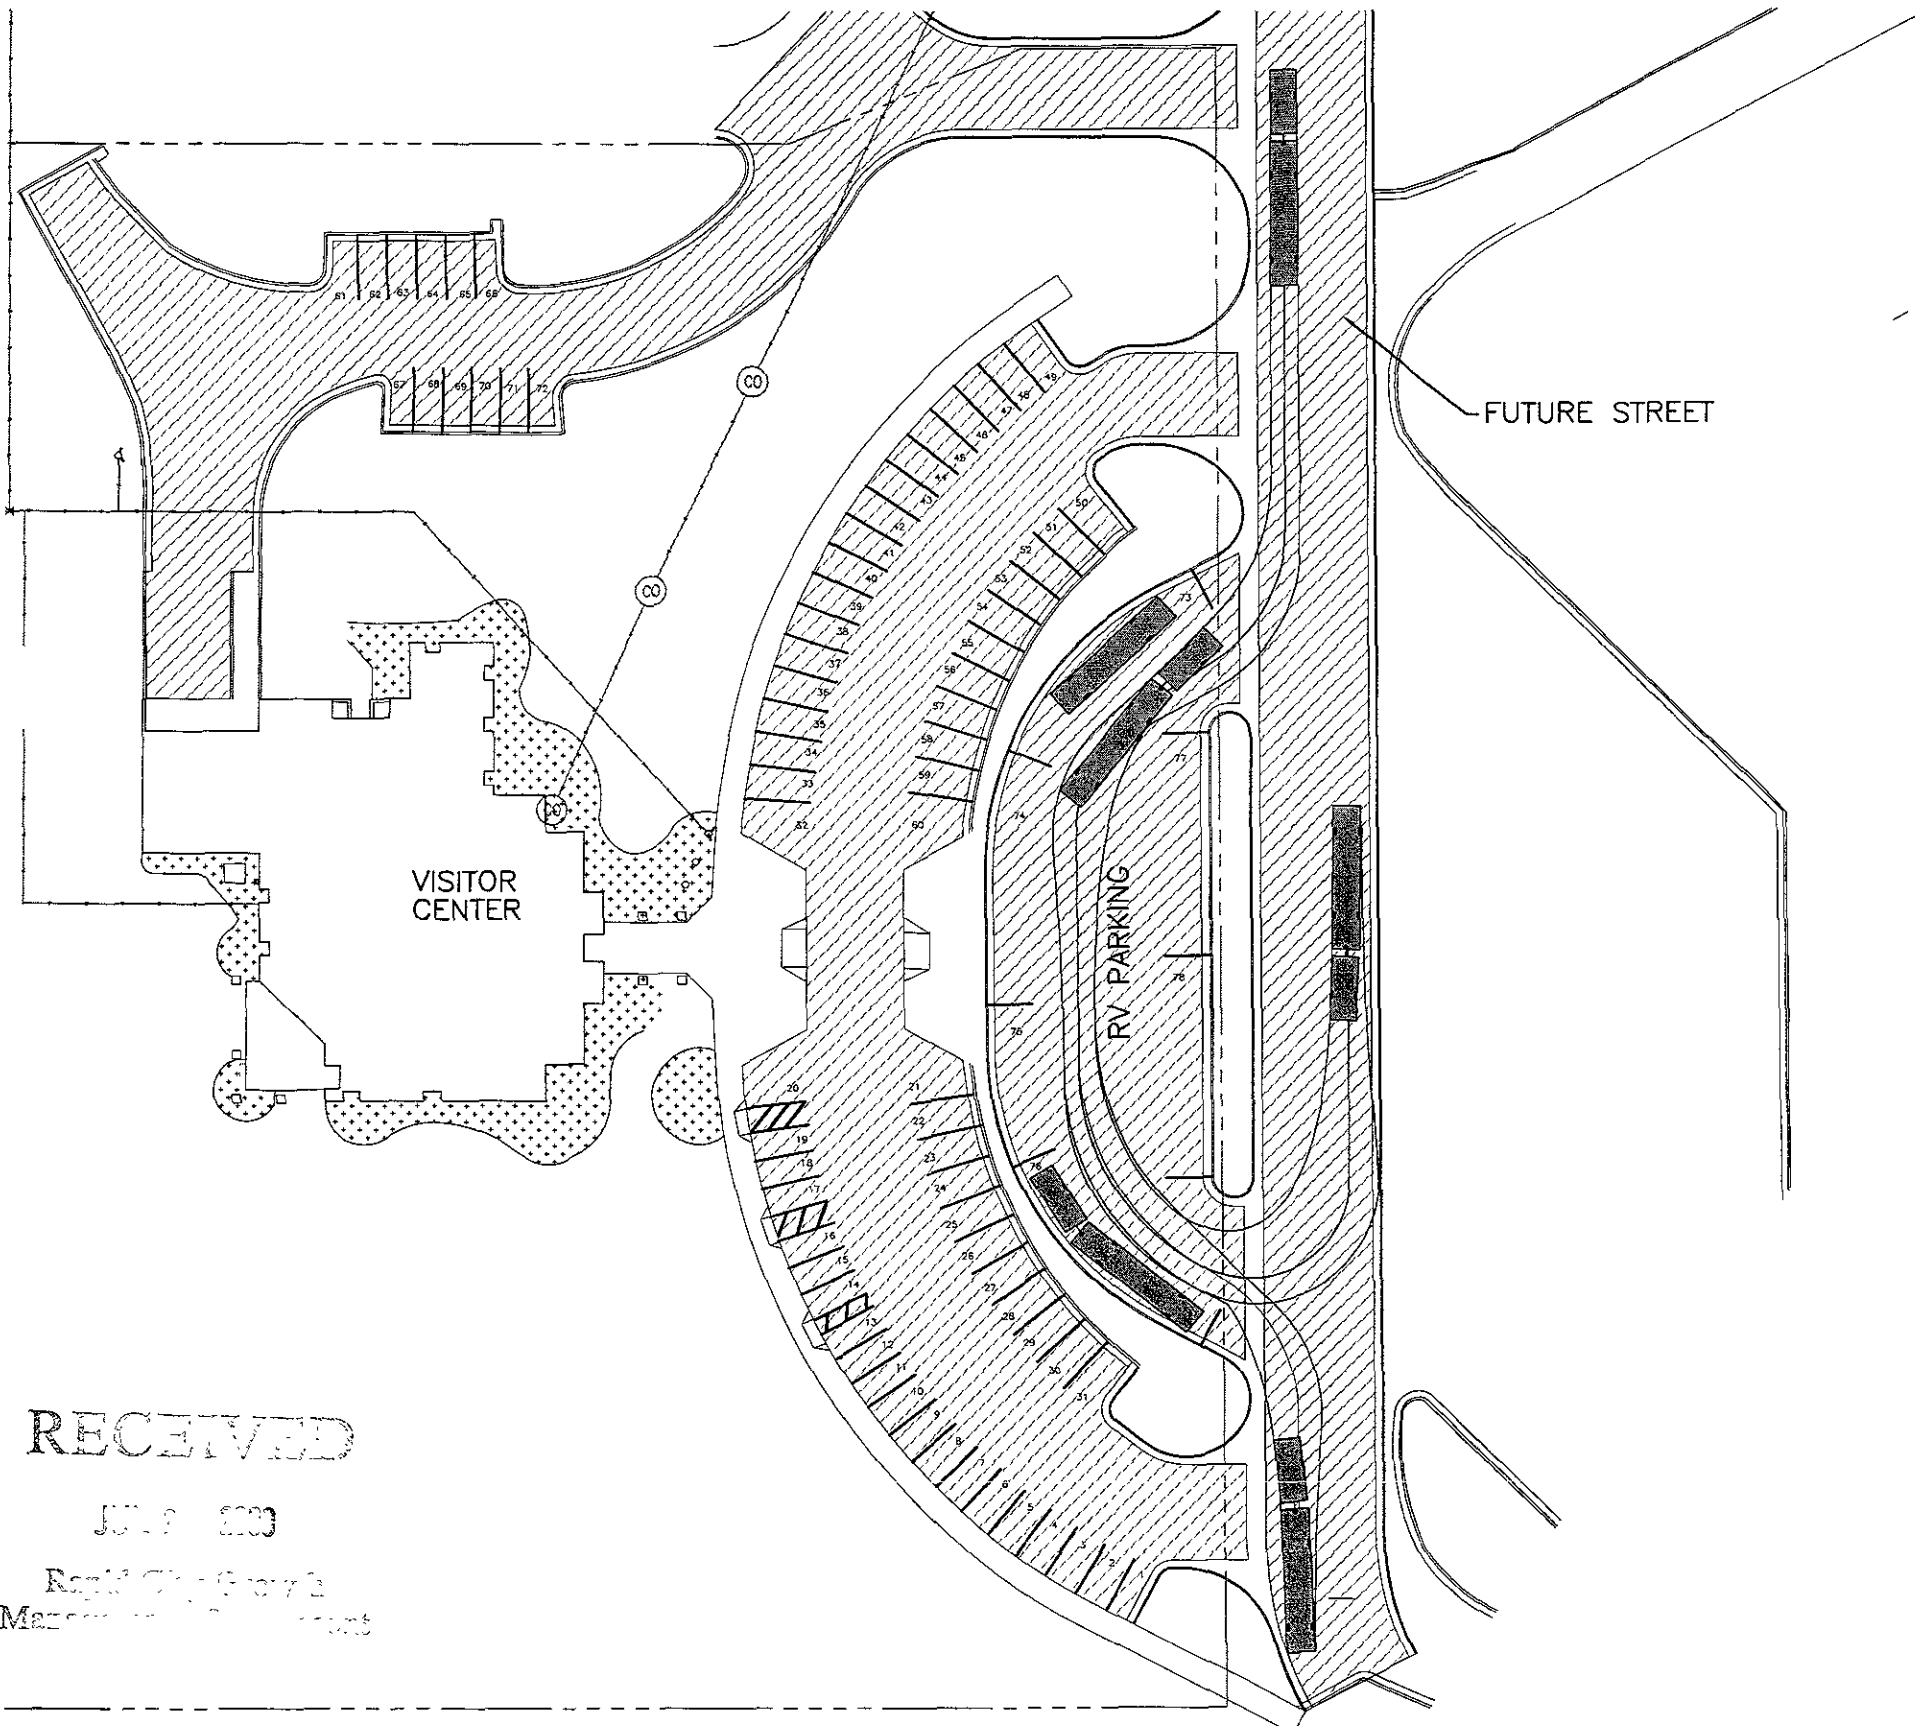

- 6 ACCESSIBLE STALLS
- 6 RV STALLS
- 78 TOTAL PARKING STALLS

**LEGEND**

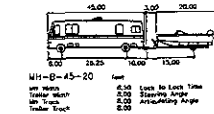


MH-45-20	
Interior Length	45.00
Interior Width	10.00
Interior Height	7.00
Exterior Length	48.00
Exterior Width	13.00
Exterior Height	10.00

45 FT MOTORHOME W/TRAILER

ASPHALT PAVEMENT

- MANHOLE
- CLEANOUT
- FIRE HYDRANT
- WATER VALVE
- LIGHT POLE
- TREE
- PINE
- BUSH
- SHRUB
- REFLECTOR
- SIGN
- TELEPHONE BOX
- ELECTRIC BOX
- PROPERTY LINE
- WIRE/SILT FENCE
- CURB & GUTTER
- WATER LINE
- POWER LINE
- TELEPHONE LINE
- SANITARY SEWER LINE
- STORM SEWER LINE
- GAS LINE
- FIBER LINE
- MINOR CONTOUR (1')
- MAJOR CONTOUR (5')
- PROPOSED ROW
- PROPOSED PROPERTY

3370

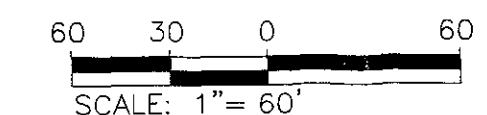

**RECEIVED**  
JUL 9 2009  
Rapid City, SD  
Mason

Internal Job No 08-0518  
Designed By TC  
Drawn By TC  
Surveyed By  
Survey Date

Submittals

Revisions

Project Name

Sheet Name

**DISCOVERY SUBDIVISION**  
FUTURE PARKING PLAN

Sheet Number 1 of 1