


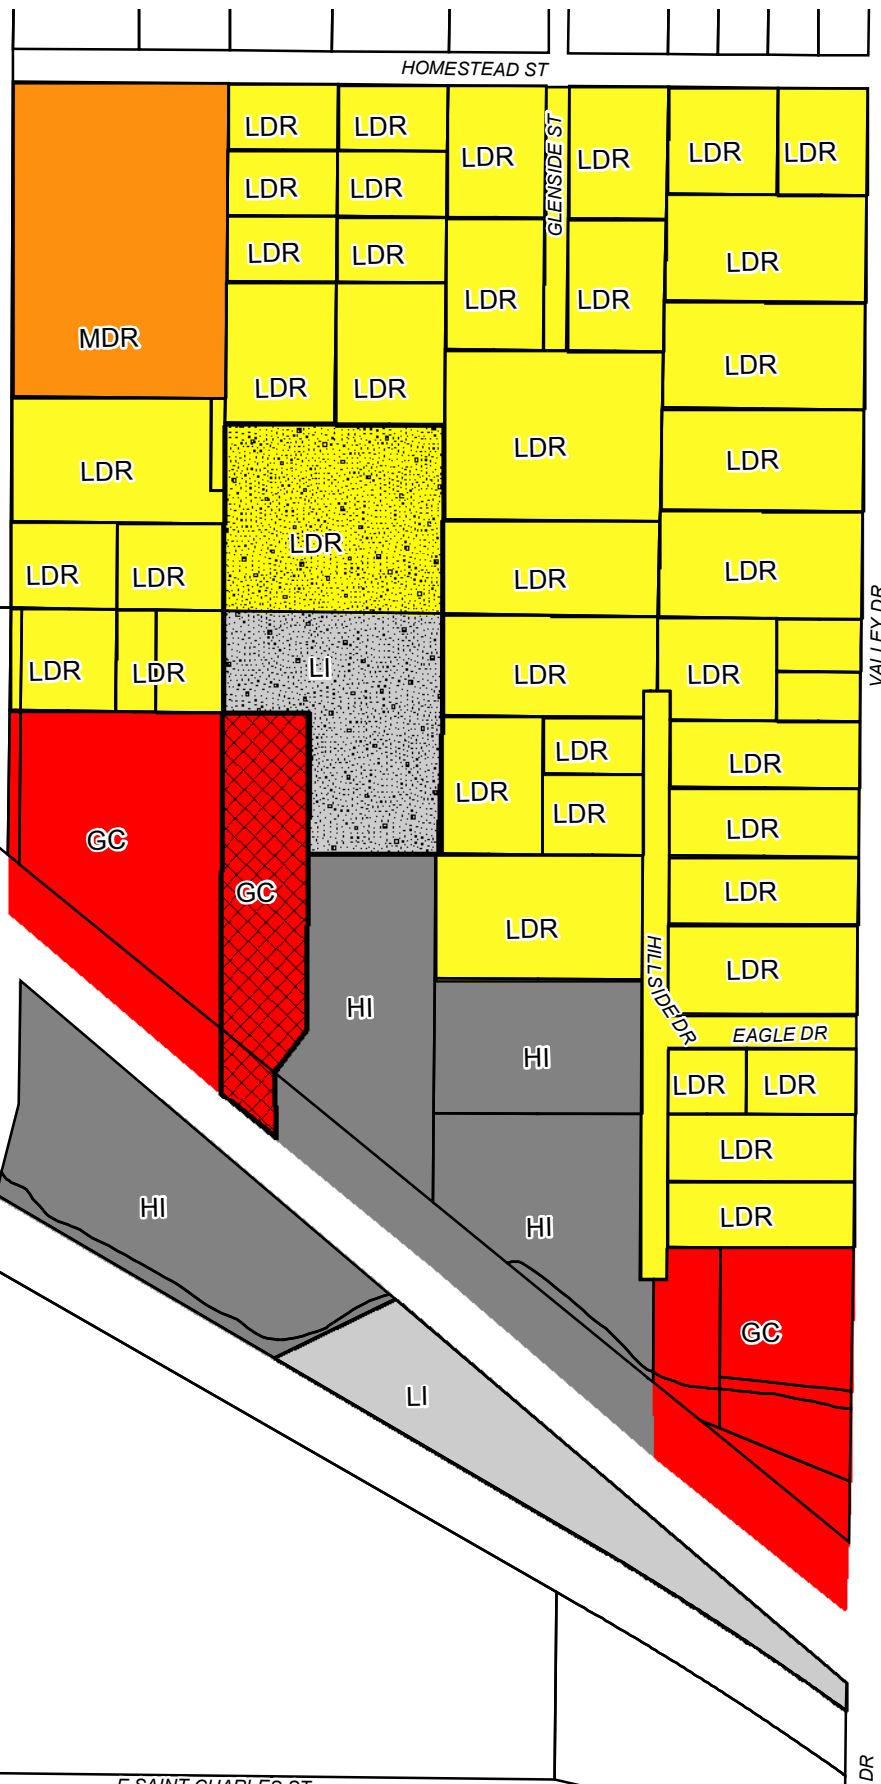


Applicant's Revised Proposal 9/25/2009



Applications

-  09RZ029
-  09RZ031

E HIGHWAY



9-25-09