

- NOTES:**
1. CLEAR & GRUB ONLY AREAS THAT NEED TO BE CUT/FILLED.
 2. REMOVE TREES WITHIN THE FOLLOWING TOLERANCES:
 - 6' FROM EXTERIOR OF SITE FENCE
 - 3' FROM INTERIOR OF SITE FENCE
 - 8' FROM ANY BUILDING OR STRUCTURE
 - 3' FROM EDGE OF ROAD
 3. REMOVE TREE LIMBS THAT OVERHANG THE ROAD UP TO 10' IN HEIGHT.
 4. TREES 12" DIA. AND LARGER SHALL NOT BE DISTURBED FOR ANY REASON UNLESS THEY LIE IN THE ABOVE TOLERANCES.
 5. ALL DISTURBED AREAS THAT ARE UNIMPROVED SHALL BE COVERED WITH 4" OF TOPSOIL & SEEDED WITH NATIVE GRASS ACCORDING TO SPECIFICATION XXXXX.

LANDSCAPE QUANTITIES


EXISTING PINE TREES > 12" DIA. = 119*
 POST CONSTRUCTION PINE TREES > 12" DIA. = 46*
 POST CONSTRUCTION NATIVE GRASS AREA = 2,000 SQ YD

*TREE QUANTITIES ARE AN ESTIMATE BASED ON SURVEYED DENSITY OF A 100'x100' PARCEL AND THE PERCENTAGE OF THE SITE THAT WILL BE CLEARED.

* APPROXIMATE LOCATION OF >12" DIA. PINE TREE TO BE SAVED

LANDSCAPING POINTS

| | | |
|------------------------------|--------------|-------------------------------|
| TOTAL LOT SIZE | 45,568 SQ FT | |
| TANK AREA | 4,418 SQ FT | |
| VALVE VAULT SIZE | 450 SQ FT | |
| PARKING/ROADS AREA | 13,671 SQ FT | |
| TOTAL DEVELOPED AREA | 31,897 SQ FT | 32,000 POINTS REQUIRED |
| POST CONSTRUCTION PINE TREES | 46 EA | 92,000 POINTS PROVIDED |
| POST CONSTRUCTION GRASS AREA | 2,000 SQ YD | + 40,000 POINTS PROVIDED |
| | | 132,000 TOTAL POINTS PROVIDED |

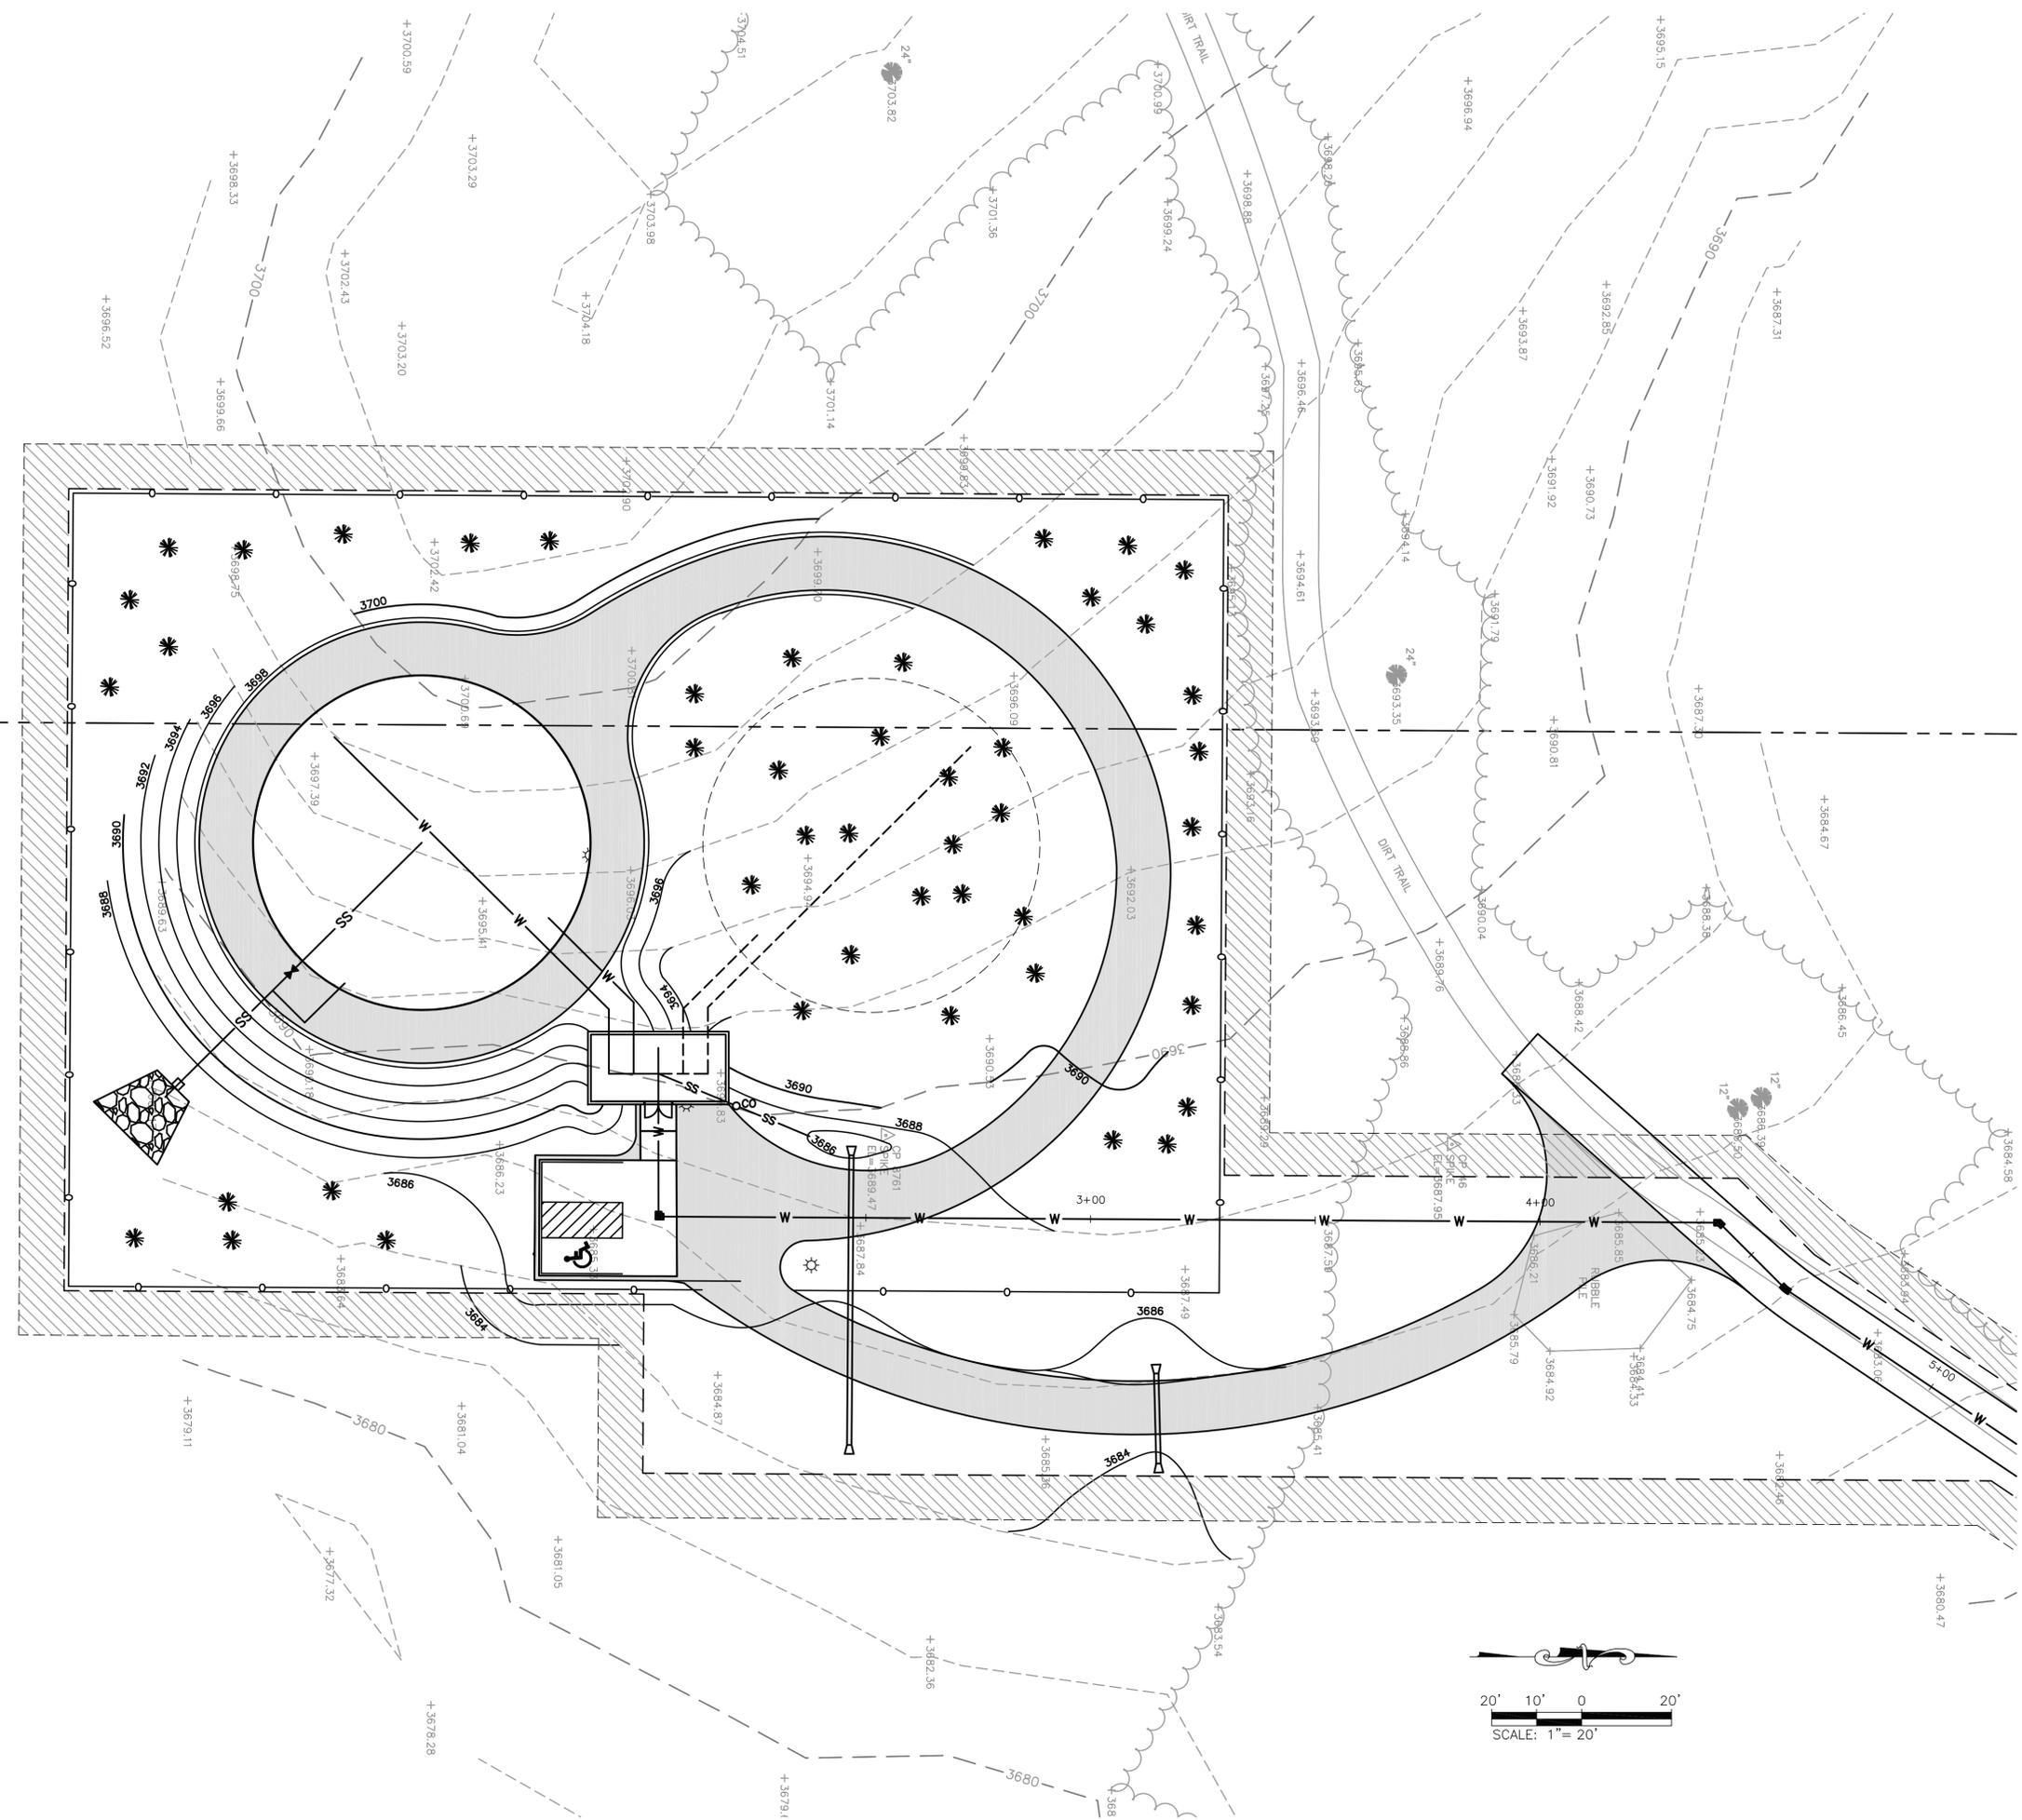

F M G, Inc.
 3700 Sturgis Road
 Rapid City, SD 57702-0317
 (605) 342-4105 FAX (605) 342-4222
 www.fmgengineering.com

65% SUBMITTAL
NOT FOR CONSTRUCTION

Scale: 1"=20'

| | |
|------------------|--------------|
| Designed By: | Drawn By: |
| JAP | JRK/KJS |
| Design Date: | Print Date: |
| DEC. 2009 | DEC. 2009 |
| Internal Job No: | |
| 078981.08 | |
| Surveyed By: | Survey Date: |
| FMG | 2/08-5/05 |

NORTH PINEDALE WATER STORAGE RESERVOIR
FOR GOOD SAMARITAN SOCIETY
SAINT MARTIN'S VILLAGE