

## REQUEST FOR ADVERTISING AUTHORITY

This form must be completed and approved by the City Finance Office prior to presenting items to the City Council and/or Committees of the City Council. This covers all items which require formal bids, currently anything over \$25,000 (except emergency and repair costs)

I. PROJECT NO.: SSW07-1656 CIP No 50418

II. PROJECT NAME: Silver Street Area Utility Improvements

III. Project/Item(s) Description: THIS PROJECT IS THE FIRST OF MULTIPLE CONSTRUCTION PROJECTS WITHIN THE SILVER STREET AREA TO IMPROVE DRAINAGE, STREETS AND REPLACE EXISTING AGED PUBLIC UTILITIES. THIS PROJECT INCLUDES REPLACING AGED SANITARY SEWER MAINS, REPLACING AGED WATER MAINS AND CONVERTING THE AREA TO THE HIGH LEVEL WATER SYSTEM, RECONSTRUCTING VARIOUS STREETS AND INSTALLING STORM SEWER IN SILVER STREET AND VAN BUREN STREET THAT WILL OUTLET TO AN EROSION AND SEDIMENT CONTROL DEVICE EAST OF THE VAN BUREN STREET DEAD END. THIS PROJECT ALSO INCLUDES AN ASPHALT MILL AND OVERLAY OF MALLOW STREET.

IV. BID LETTING DATE: June 15, 2010

V. ESTIMATED COST OF PROJECT/ITEM(S) 2,650,000.00

VI. BASIS OF PAYMENT

	Assessed		Non-Asses	
	Single Payment		Partial Pay	XX

VII. APPROPRIATION DATA

Amount	\$755,000	\$437,385	\$162,615	\$450,000	\$150,000	\$695,000
Fund Name	Water Expansion	Wastewater Replacement	Wastewater Expansion	Streets	Drainage	Water Replacement
Department	934	833	834	8910	8911	933
Line Item	4381	4380	4384	4370	4371	4381
Fund	602	604	604	505	505	602

VIII. (If applicable)


Grant No.: \_\_\_\_\_

Funding Source: \_\_\_\_\_

Estimated Completion Date: \_\_\_\_\_

Estimated Grant Receipt Date: \_\_\_\_\_

IX. DEPARTMENT/DIVISION: \_\_\_\_\_

Project Manager:  Date 5/6/10

\_\_\_\_\_ Date \_\_\_\_\_

DIVISION MANAGER Signature


\_\_\_\_\_ Date \_\_\_\_\_

DEPARTMENT DIRECTOR Signature

FINANCE OFFICE USE ONLY			Approved		Carbon Copy
	Date	Initial	Yes		
Appropriation Cash Flow					Investment Desk
					Public Works
					Engineering
					Project Manager

# EXHIBIT "A"

PW051110-25

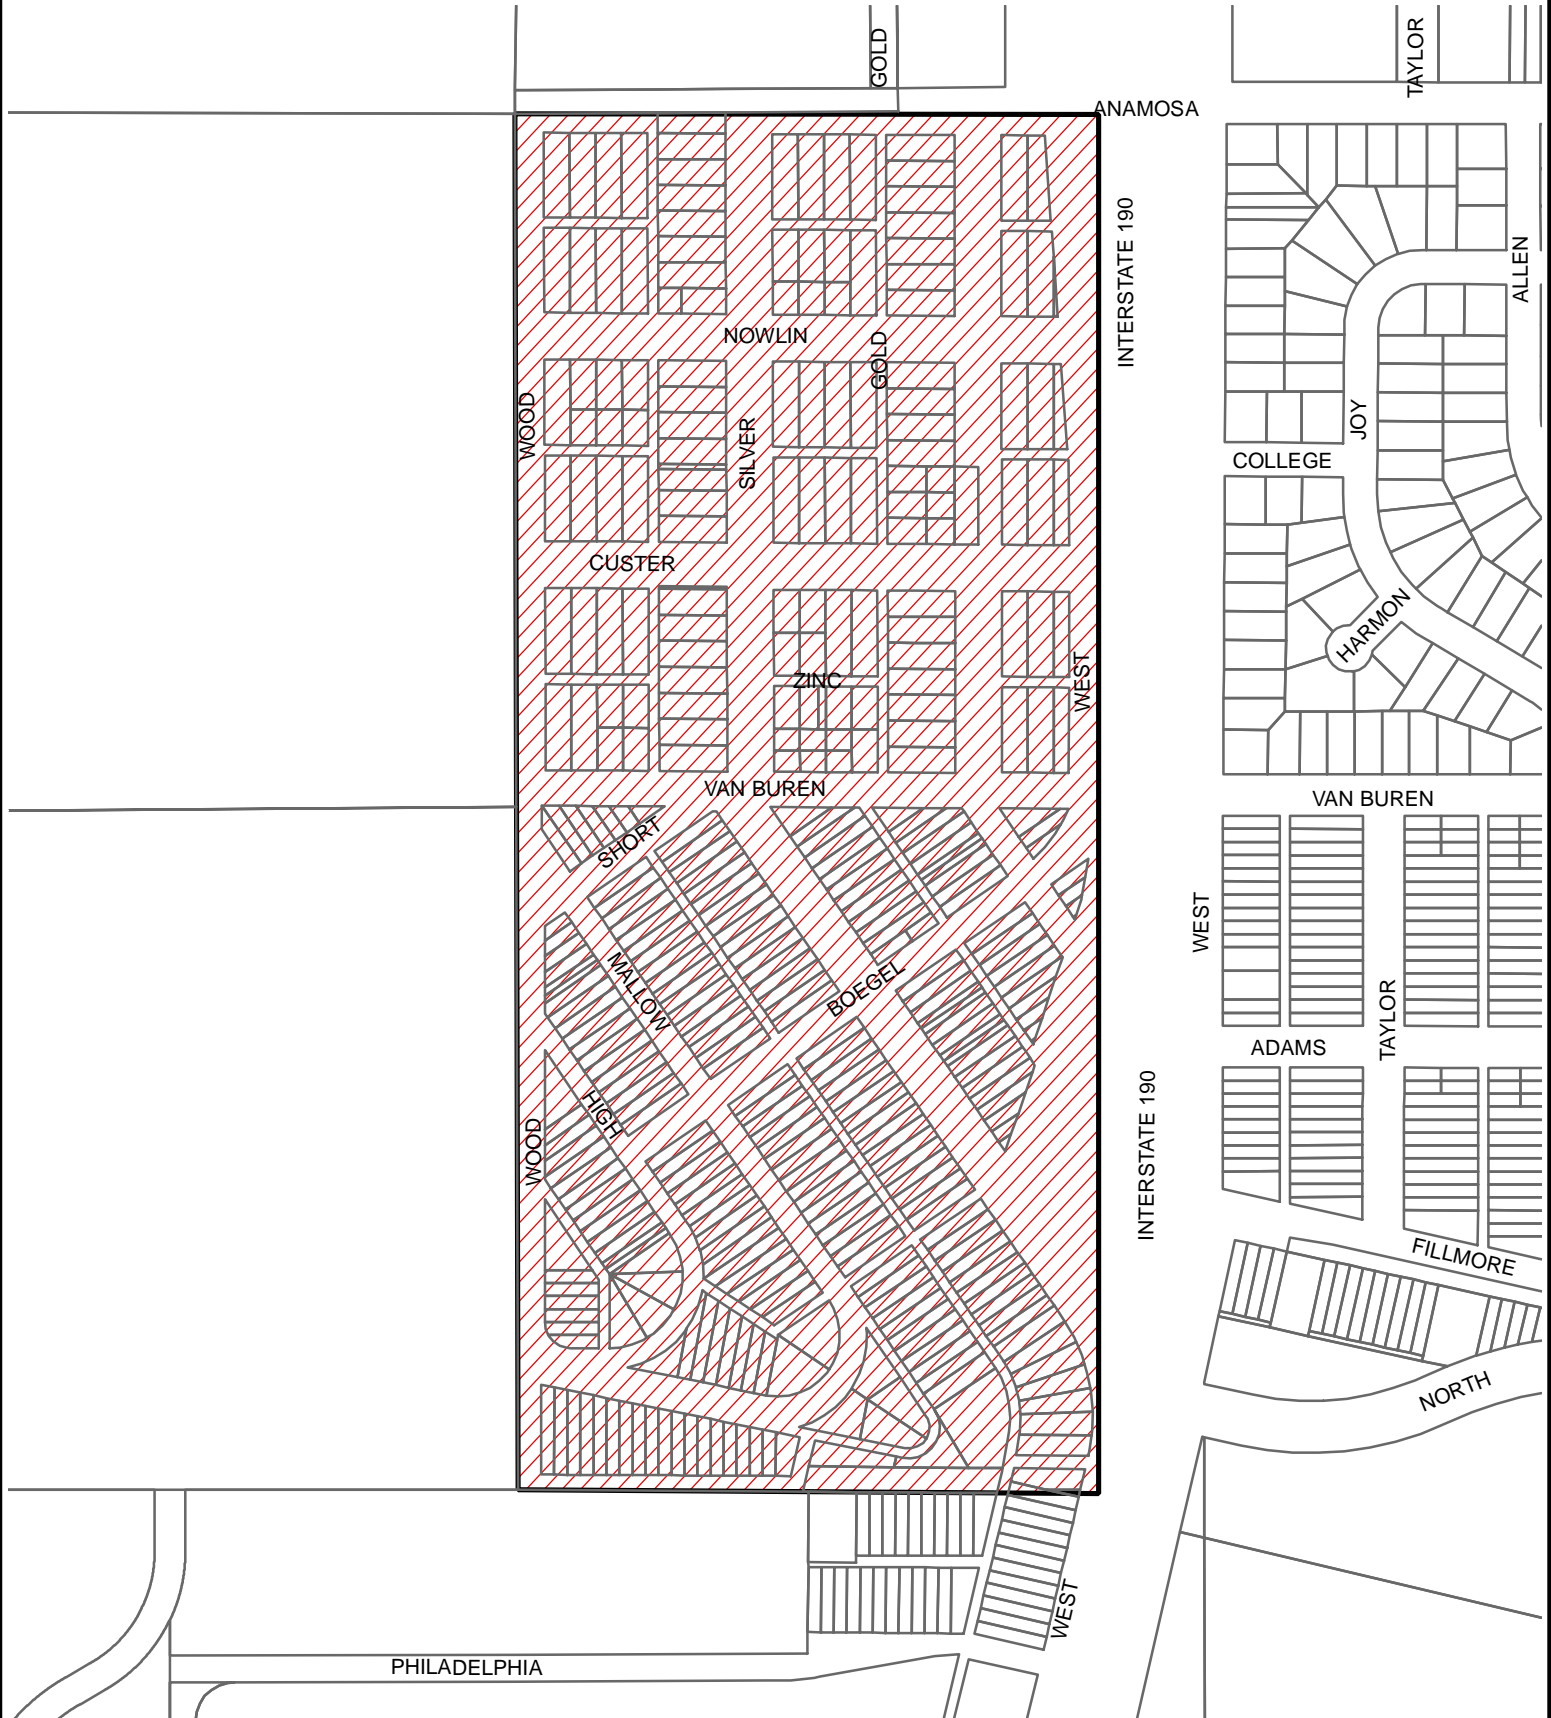

## Silver Street Area Utility Improvements Project SSW07-1656 CIP # 50418

