

## REQUEST FOR ADVERTISING AUTHORITY

This form must be completed and approved by the City Finance Office prior to presenting items to the City Council and/or Committees of the City Council. This covers all items which require formal bids, currently anything over \$25,000 (except emergency and repair costs)

I. PROJECT NO.: W10-1885 CIP No. 50815  
 II. PROJECT NAME: 9th Street Water Main  
 III. Project/Item(s) Description: Install new 8" Water Main on 9th Street, from Saint Andrew Street to Saint Patrick Street, connecting to existing water mains at both ends.

IV. BID LETTING DATE: July 13, 2010

V. ESTIMATED COST OF PROJECT/ITEM(S) \$ 100,000

VI. BASIS OF PAYMENT Assessed  Non-Assessed   
 Single Payment  Partial Payment

VII. APPROPRIATION DATA

Amount	\$30,000	70,000			
Fund Name	Water Expansion	Water S/L Matching Funds			
Department	934	934			
Line Item	4381	4385			
Fund	602	602			

VIII. (If applicable) Grant No.: \_\_\_\_\_  
 Funding Source: \_\_\_\_\_  
 Estimated Completion Date: 9/30/2010  
 Estimated Grant Receipt Date: \_\_\_\_\_


IX. DEPARTMENT/DIVISION:

Project Manager: Rodell Grosz *[Signature]* Date 6/3/2010  
*[Signature]* Date 6-4-10  
 DIVISION MANAGER Signature  
*[Signature]* Date 6-7-10  
 DEPARTMENT DIRECTOR Signature

FINANCE OFFICE USE ONLY			Approved		Carbon Copy
Appropriation	Date	Initial	Yes		
Cash Flow	<u>6/10/10</u>	<u>[Signature]</u>	<input checked="" type="checkbox"/>		Investment Desk Public Works Engineering Project Manager
					<b>Item #14</b>

# EXHIBIT "A"

PW061510-09

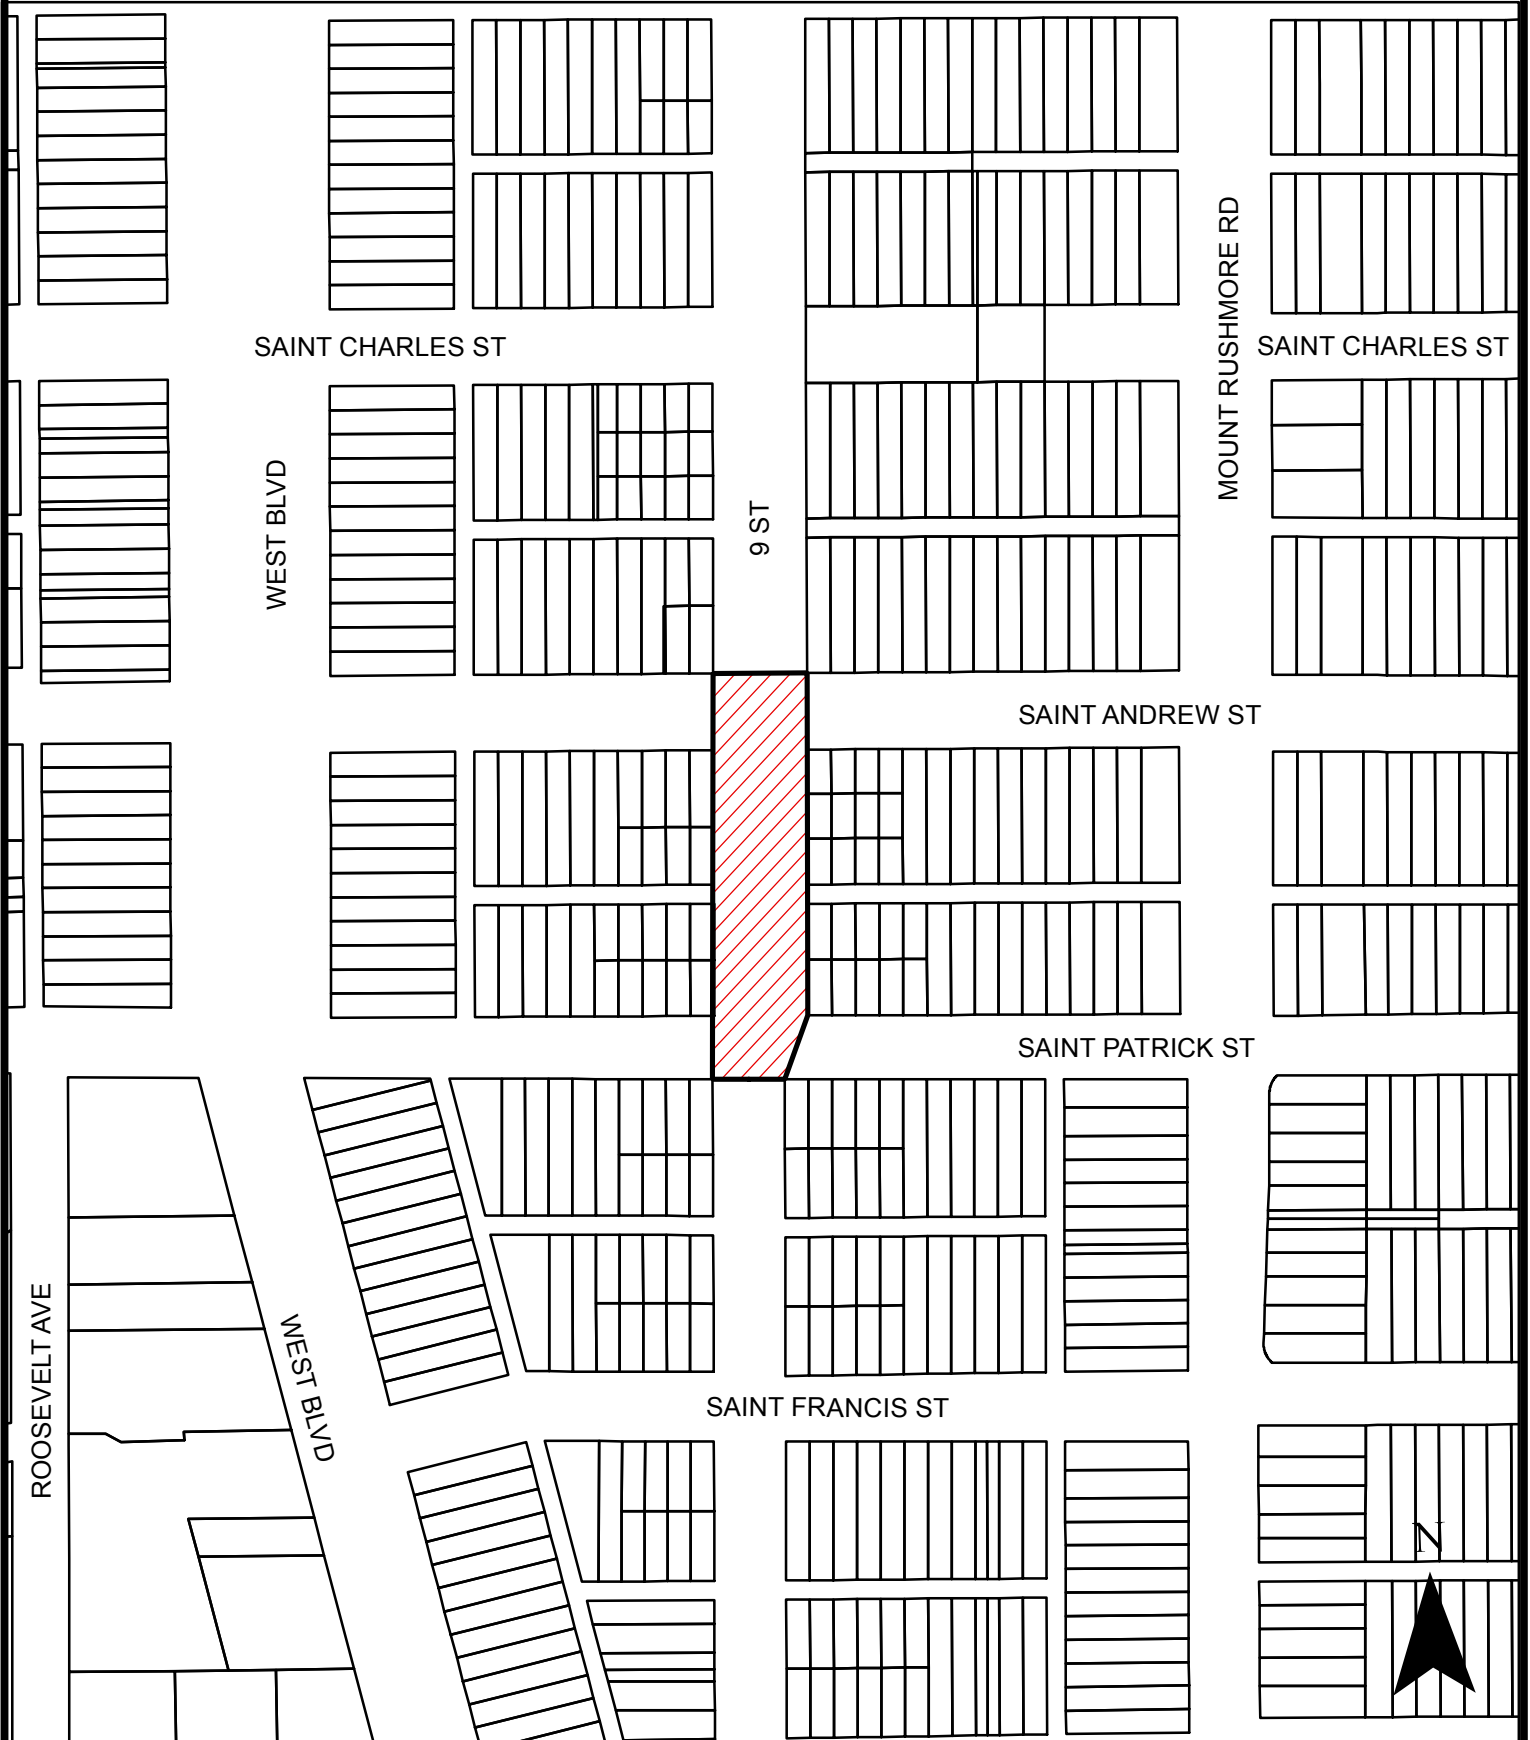

## 9th STREET WATER MAIN

**SAINT ANDREW ST. TO SAINT PATRICK ST.**  
**PROJECT NO. W10-1885 CIP NO. 50815**

Item #14

Scale 1" = 200'