

SOIL SYMBOLS

- TOPSOIL
- SANDY CLAY
- SAND
- GRAVEL
- ROCK
- WATER TABLE
- ANOTHER SOIL TYPE

SOIL AND GROUND WATER DATA SHOWN ON THE PLANS REPRESENTS THE EXISTING CONDITIONS AS WELL AS CAN BE DETERMINED BY A LIMITED INVESTIGATION. THIS INFORMATION IS SOLELY FOR THE CONVENIENCE OF THE CONTRACTOR AND ACCURACY CANNOT BE GUARANTEED.

SCALE: 1" = 400'


LEGEND

- WATER ——— W ———
- GAS ——— G ———
- BURIED CABLE ——— T ———
- POLE & DOWN-GUY ——— B ———
- FENCE ——— * ——— * ———
- SOIL TEST HOLE ———


Jackson Boulevard
Sanitary Sewer
1 of 3

REV.	DATE	DESCRIPTION	MADE	APPR.
J. T. BANNER & ASSOCIATES, INC. CONSULTING ENGINEERS RAPID CITY, SOUTH DAKOTA				
RAPID CANYON DISTRICT SANITARY SEWER FACILITIES				
GENERAL PLAN & LEGEND				
H.J.D. PROJECT NO. R.C. DAK - 3018				
DRAWN	DBW	DATE		
DESIGNED	TRP	DATE		
CHECKED	SAH	DATE		
SCALE: AS SHOWN		DRAWING NUMBER		
		65 - 300		

DATE	
BY	
SURVEYED	
PLAN	
NO.	

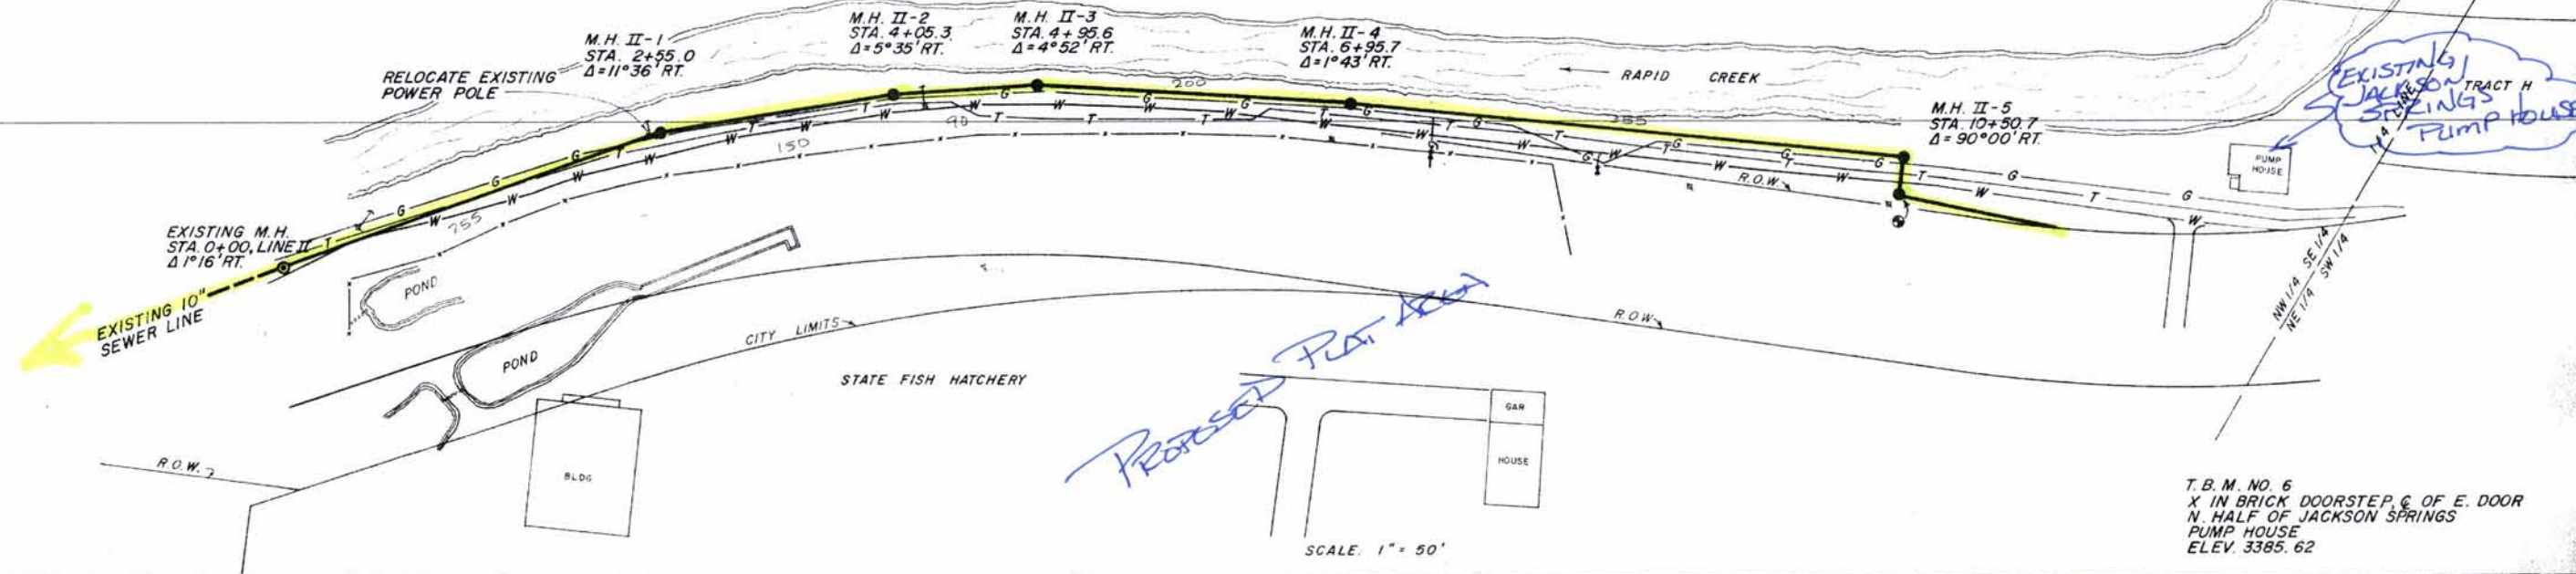



DATE	
BY	
SURVEYED	
PROFILE	
NO.	

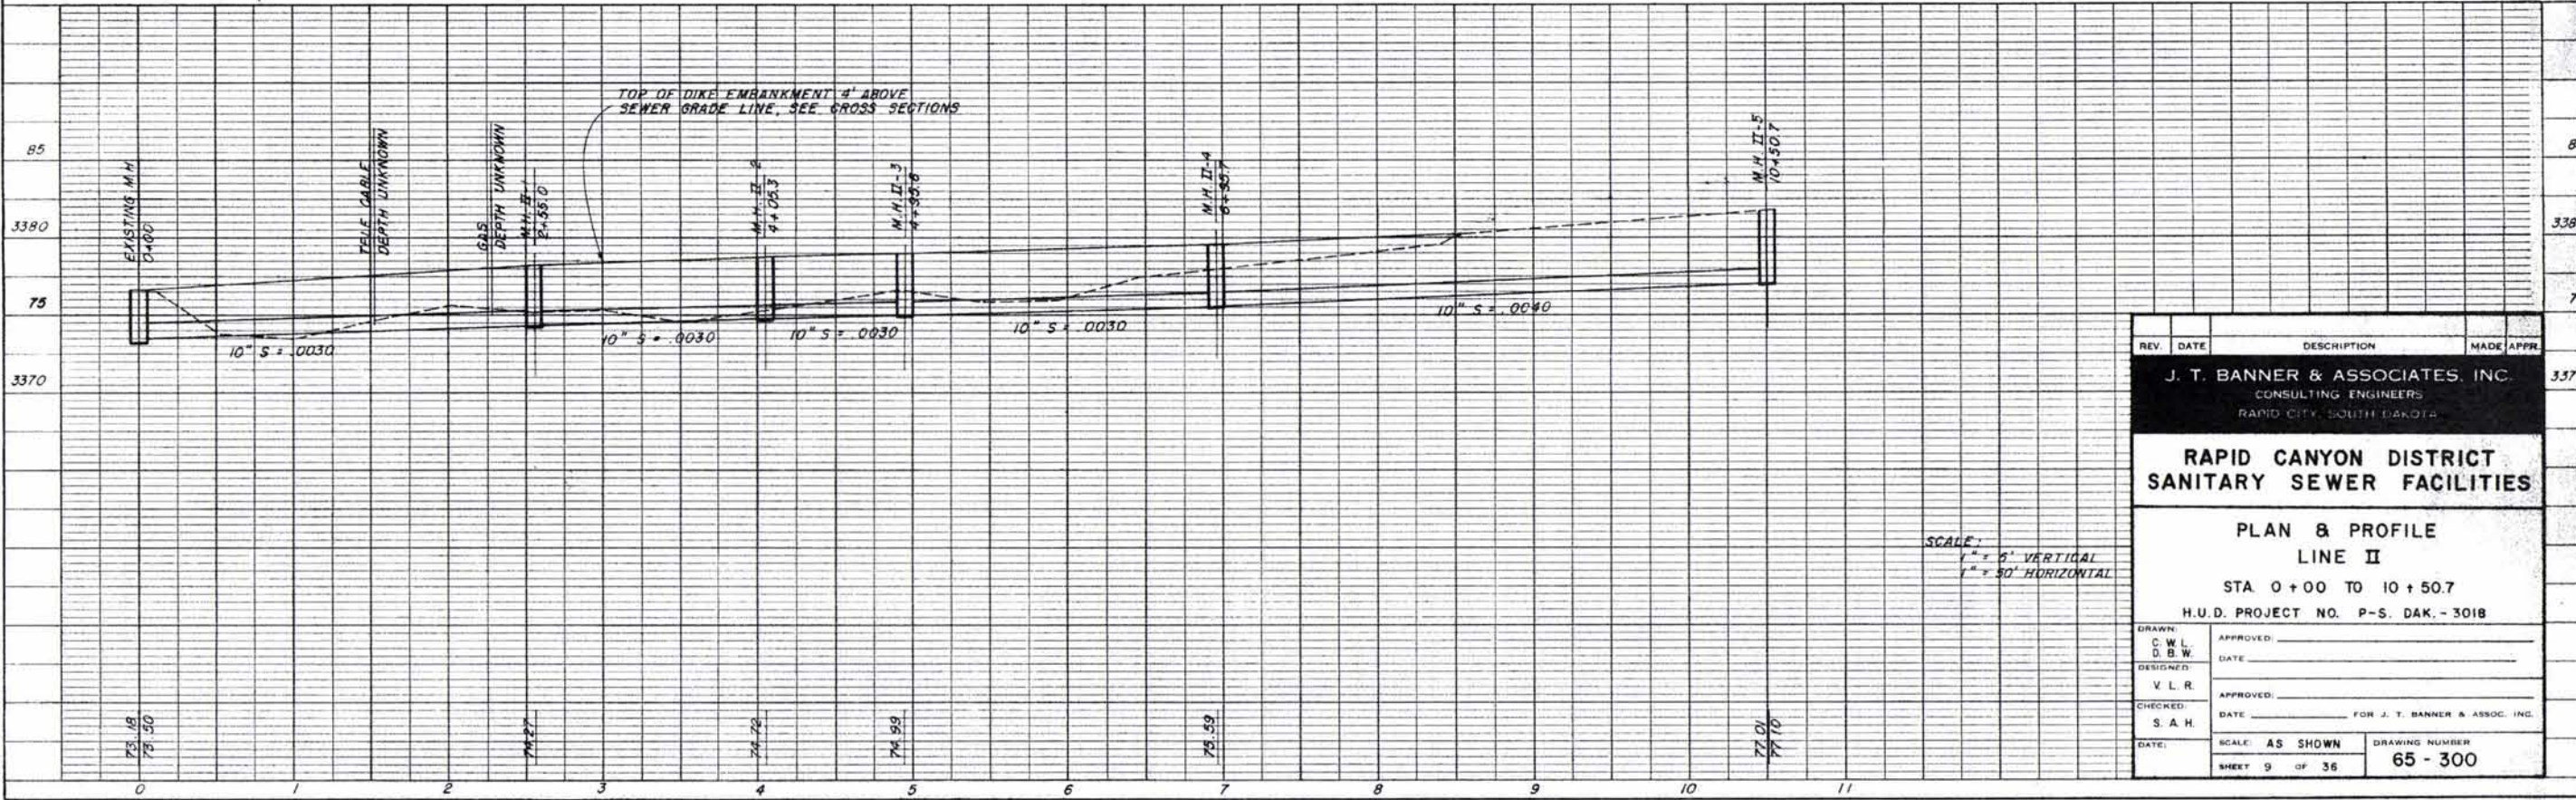

REV.	DATE	DESCRIPTION	MADE APPR.
<p>J. T. BANNER & ASSOCIATES, INC. CONSULTING ENGINEERS RAPID CITY, SOUTH DAKOTA</p> <p>RAPID CANYON DISTRICT SANITARY SEWER FACILITIES</p> <p>PLAN & PROFILE LINE II STA 0+00 TO 10+50.7 H.U.D. PROJECT NO. P-S. DAK. - 3018</p>			
DRAWN:	C. W. L.	APPROVED:	
DESIGNED:	V. L. R.	DATE:	
CHECKED:	S. A. H.	DATE:	FOR J. T. BANNER & ASSOC. INC.
DATE:		SCALE: AS SHOWN	DRAWING NUMBER
		SHEET 9 OF 36	65 - 300

DATE	
BY	
CHECKED	
PLANNED	
NO.	

DATE	
BY	
CHECKED	
PLANNED	
NO.	

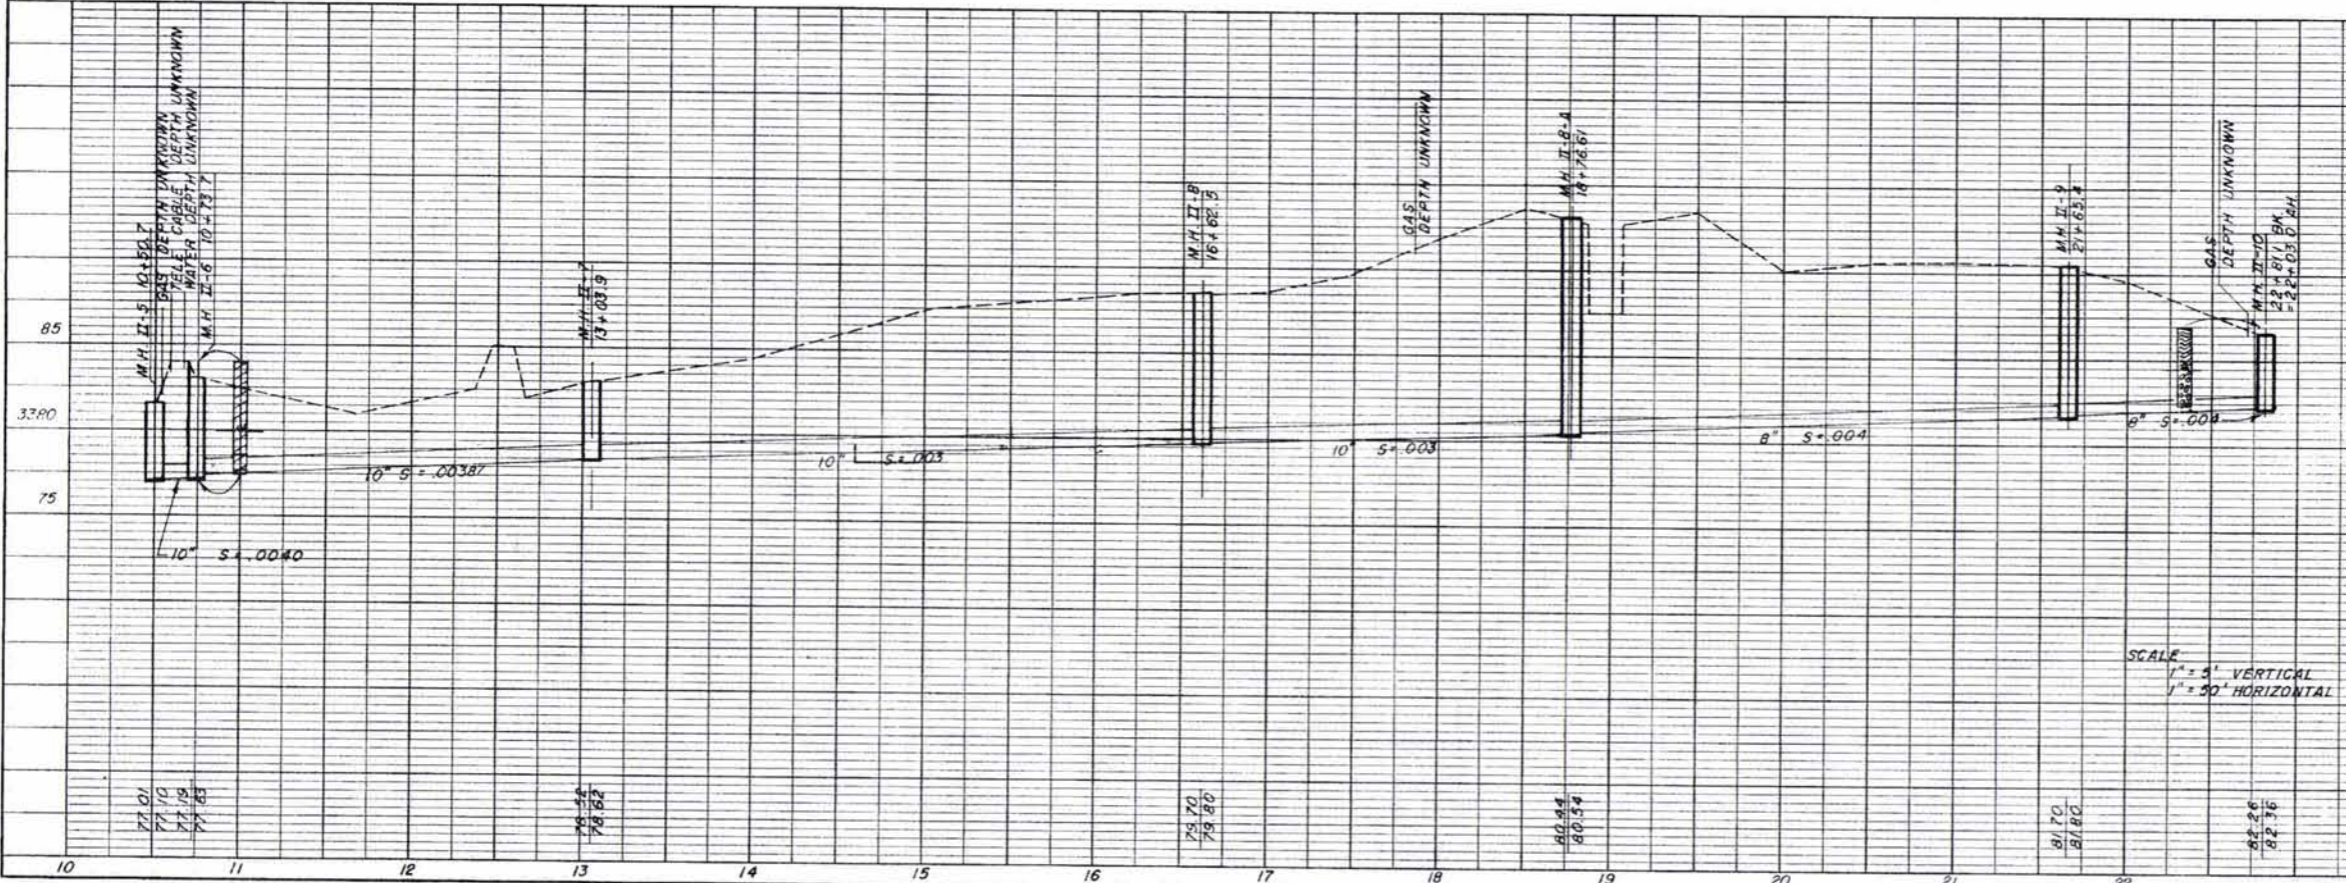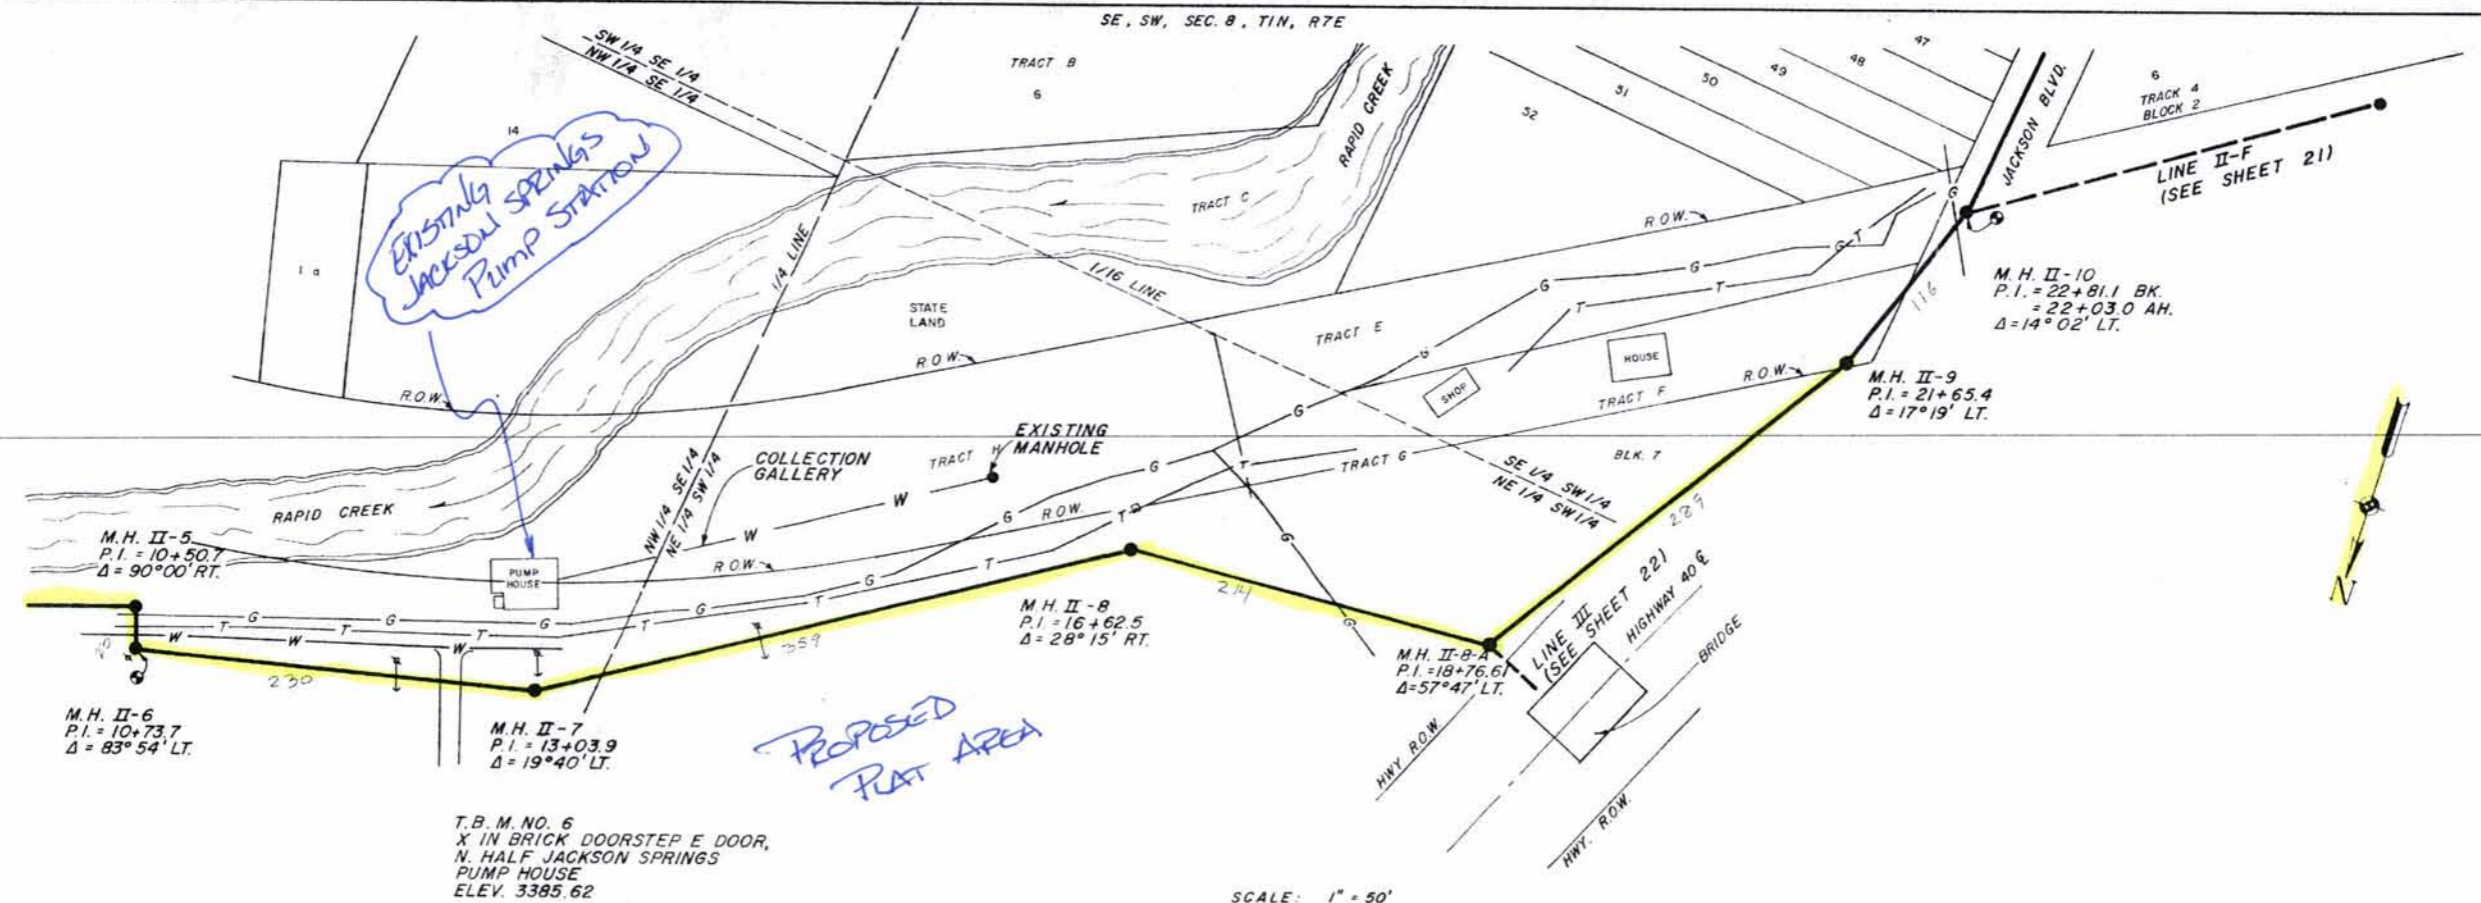

REV.	DATE	DESCRIPTION	MADE	APPR.
J. T. BANNER & ASSOCIATES, INC. CONSULTING ENGINEERS RAPID CITY, SOUTH DAKOTA				
RAPID CANYON DISTRICT SANITARY SEWER FACILITIES				
PLAN & PROFILE LINE II STA. 10 + 50.7 TO 22 + 03.0 H.U.D. PROJECT NO. P-S. DAK. - 3018				
DRAWN:	C.W.L.	APPROVED:		
DESIGNED:	D.B.W.	DATE:		
CHECKED:	V.L.R.	APPROVED:		
DATE:	S.A.H.	DATE:	FOR J. T. BANNER & ASSOC. INC.	
SCALE AS SHOWN		DRAWING NUMBER		
SHEET 10 OF 36		65 - 300		

JACKSON BOULEVARD
 SANITARY SEWER
 3 of 3