

**REQUEST FOR ADVERTISING AUTHORITY**

This form must be completed and approved by the City Finance Office prior to presenting items to the City Council and/or Committees of the City Council. This covers all items which require formal bids, currently anything over \$25,000 (except emergency and repair costs)

I. PROJECT NO.: SS09-1825 CIP No. 50774  
 II. PROJECT NAME: St. Patrick Street Siphon Odor Control Facility  
 III. Project/Item(s) Description: Install a biofilter odor control system for 42" trunk sewer main.  
The biofilter will be housed in a wood-frame building.

IV. BID LETTING DATE: September 28, 2010

V. ESTIMATED COST OF PROJECT/ITEM(S) \$ 375,000.00

VI. BASIS OF PAYMENT Assessed ☐ Non-Assessed ☐  
 Single Payment ☐ Partial Payment ☒

## VII. APPROPRIATION DATA

Amount	\$375,000				
Fund Name	Sewer Enterprise				
Department	833				
Line Item	4380				
Fund	604				

VIII. (If applicable) Grant No.: \_\_\_\_\_  
 Funding Source: \_\_\_\_\_  
 Estimated Completion Date: \_\_\_\_\_  
 Estimated Grant Receipt Date: \_\_\_\_\_

IX. DEPARTMENT/DIVISION: Engineering

Project Manager: Keith Johnson Date 8/20/10

[Signature] Date 8-20-10  
 DIVISION MANAGER Signature


[Signature] Date 8-23-10  
 DEPARTMENT DIRECTOR Signature

FINANCE OFFICE USE ONLY			Approved		Carbon Copy
Appropriation Cash Flow	Date	Initial	Yes		Investment Desk
	<u>8/25/10</u>	<u>[Signature]</u>	<input checked="" type="checkbox"/>		Public Works
					Engineering
					Project Manager

# EXHIBIT "A"

PW083110-16

SCALE 1" = 500'

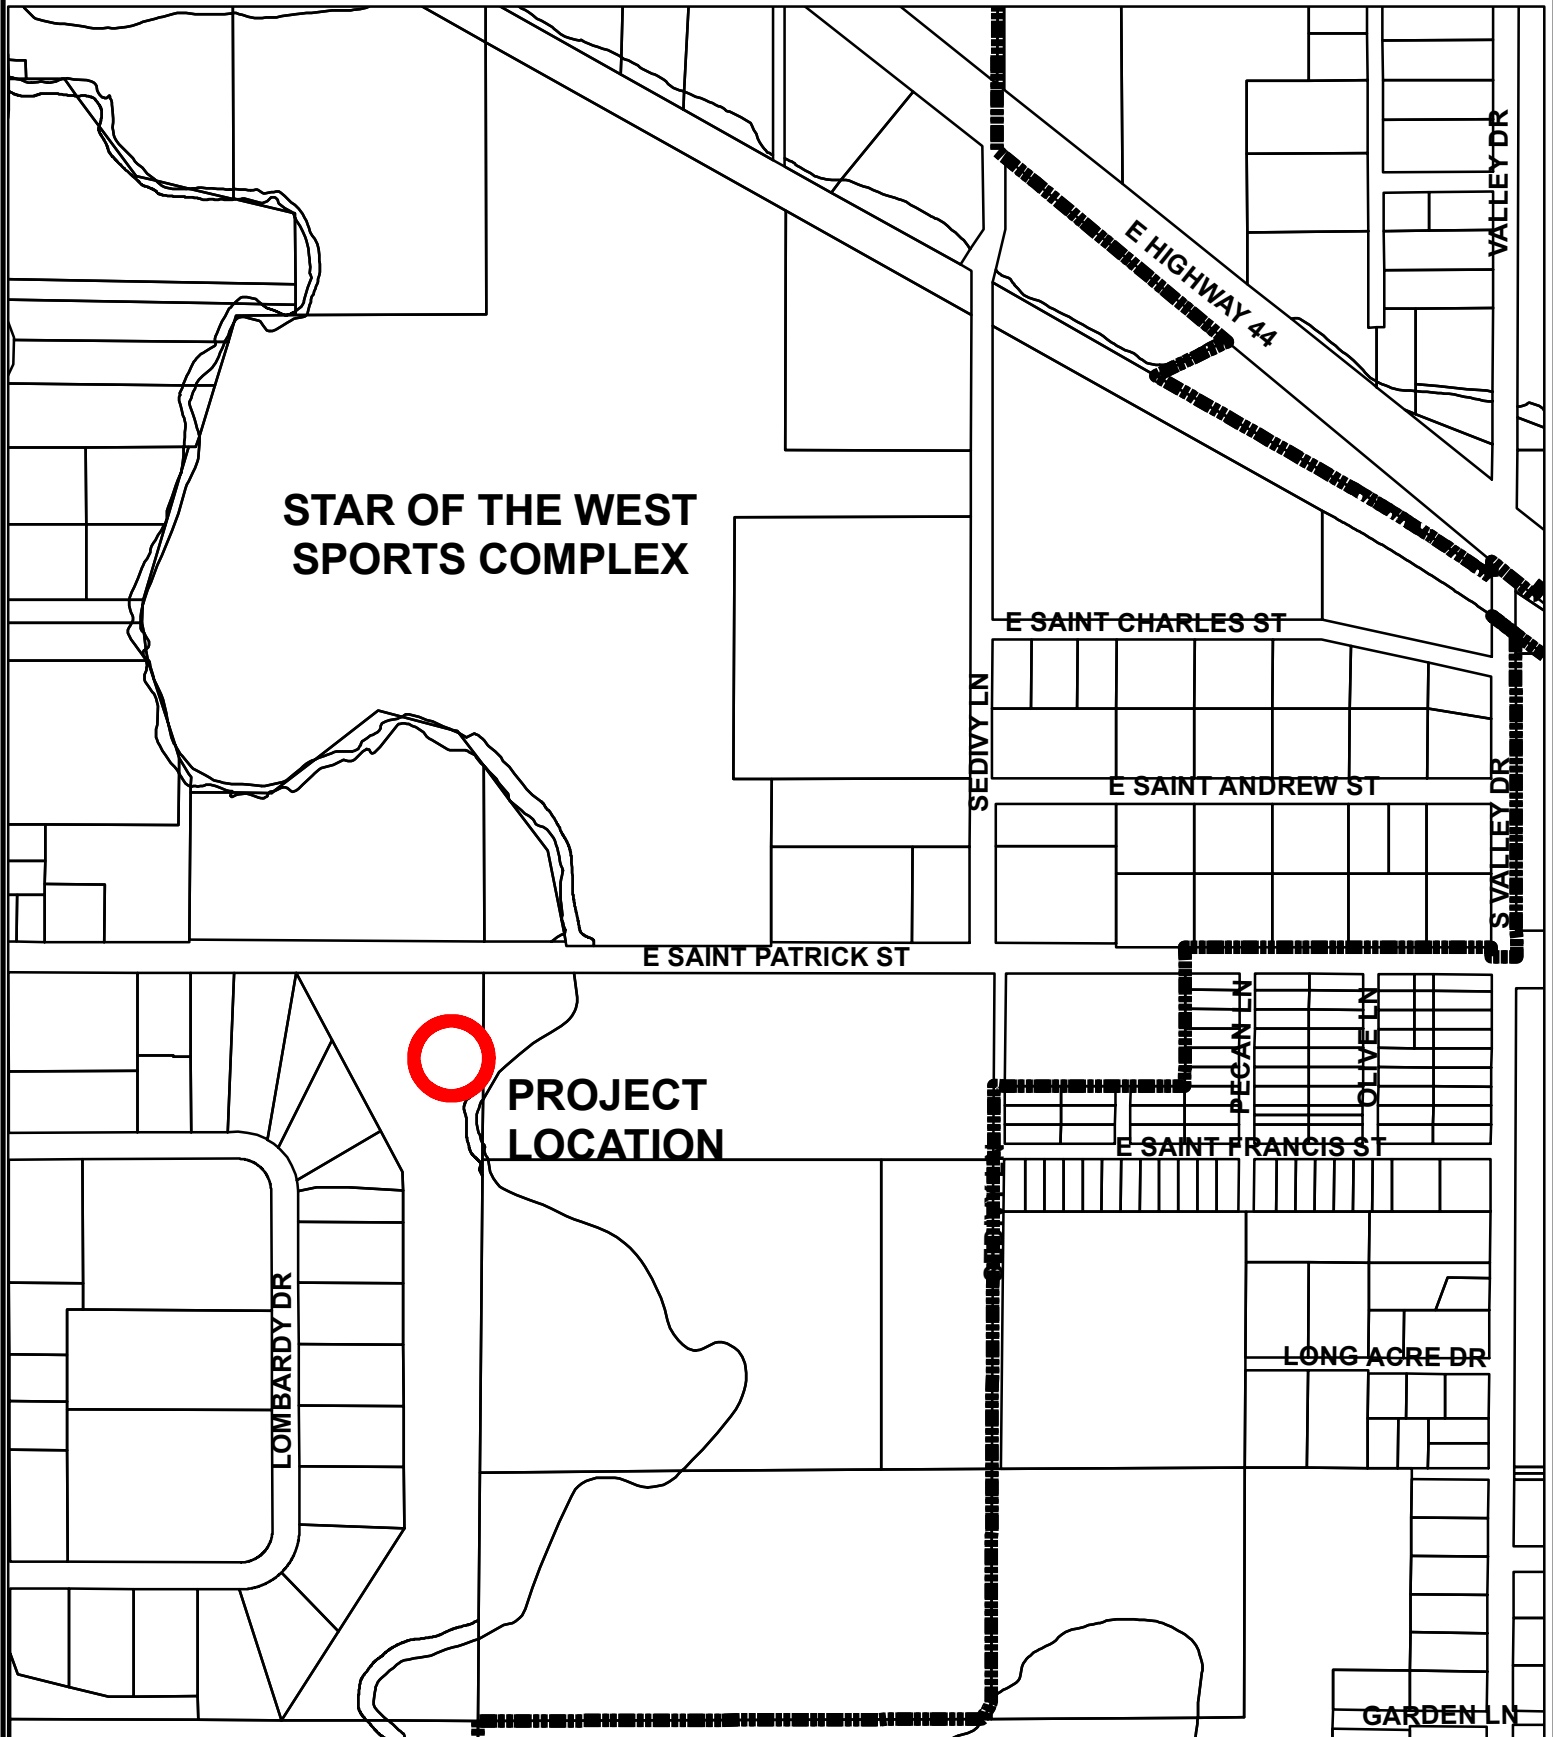

**SAINT PATRICK STREET SIPHON  
ODOR CONTROL FACILITY  
PROJECT NO. SS09-1825 CIP # 50774**