




1 COMPRESSOR HOUSE FLOOR PLAN

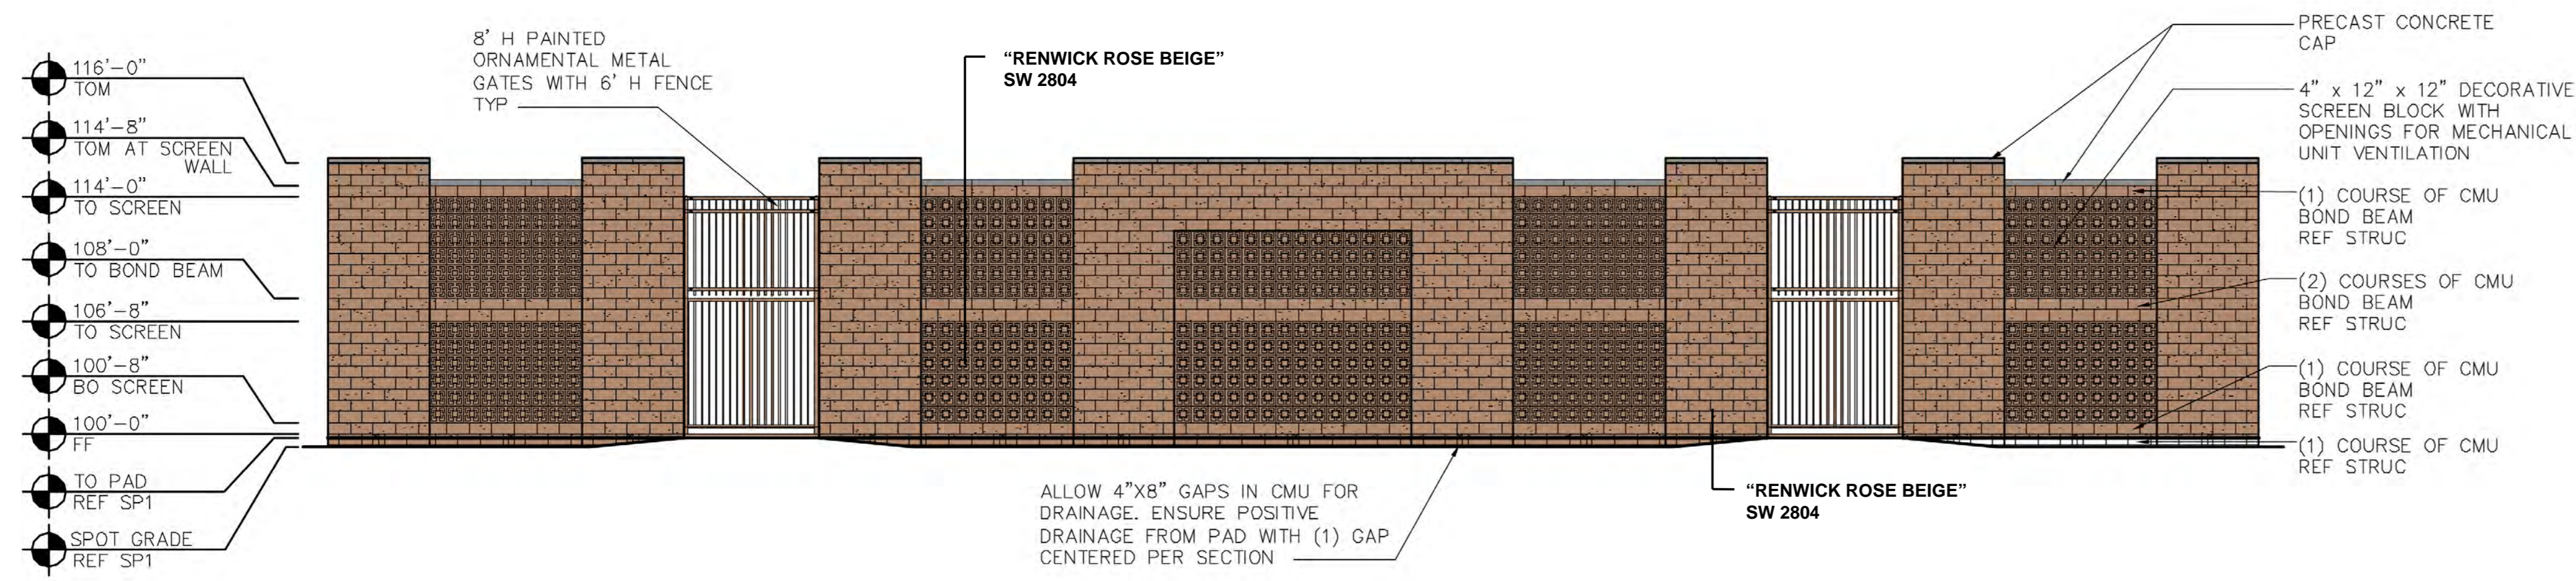


2 COMPRESSOR HOUSE ELEVATION

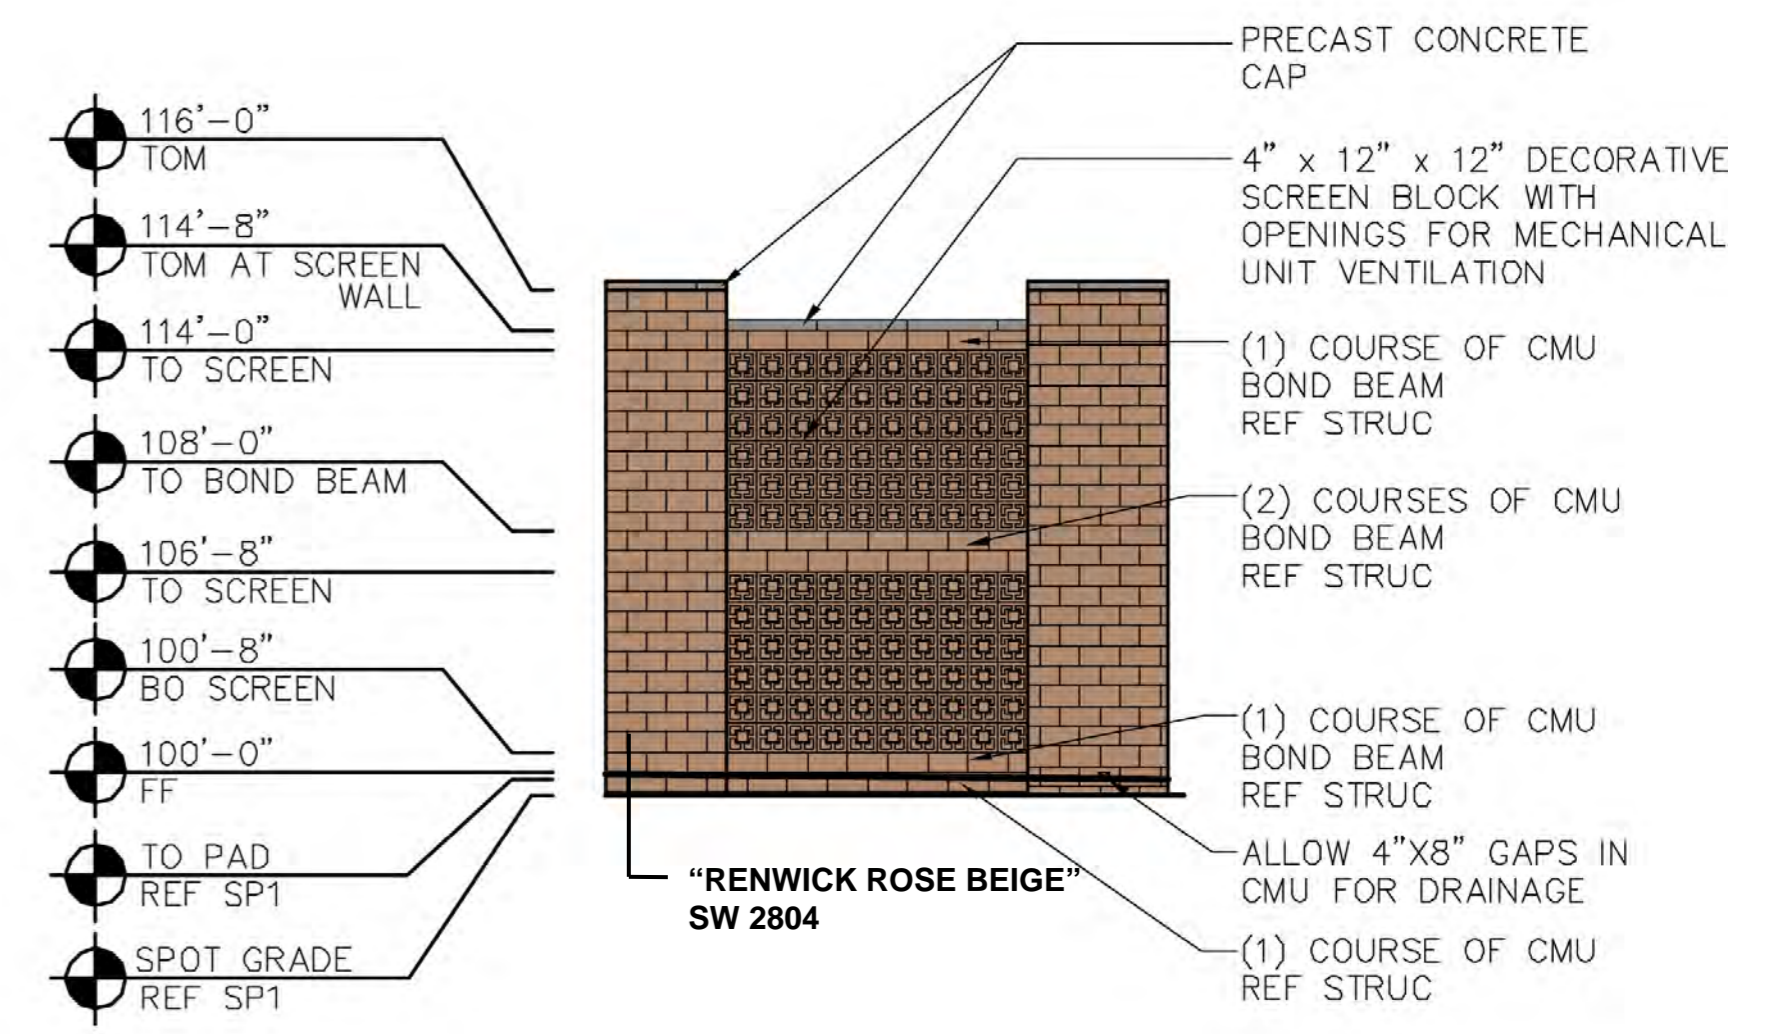


3 ELEVATION

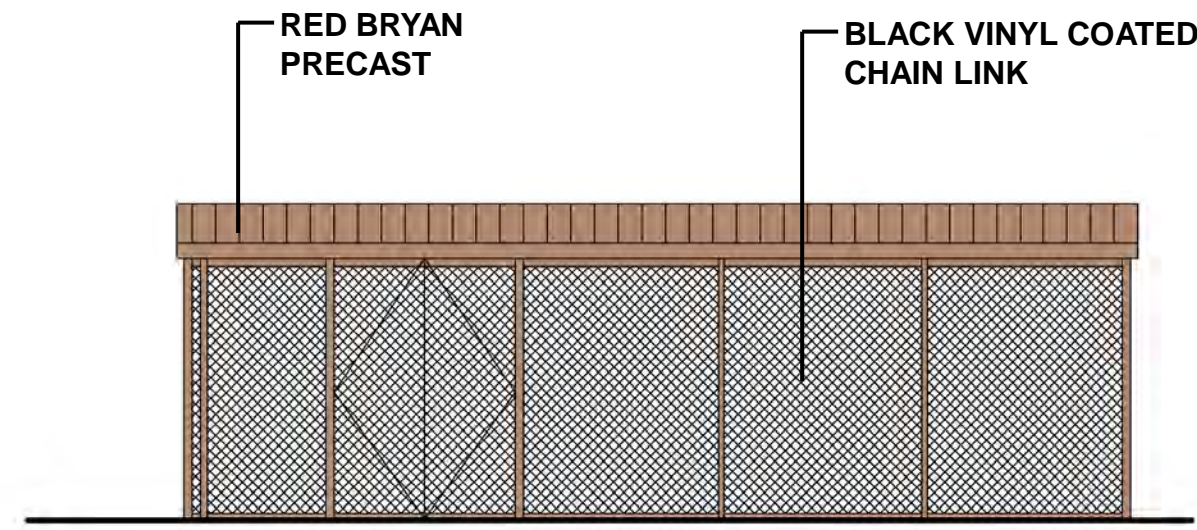


1 FRONT ELEVATION

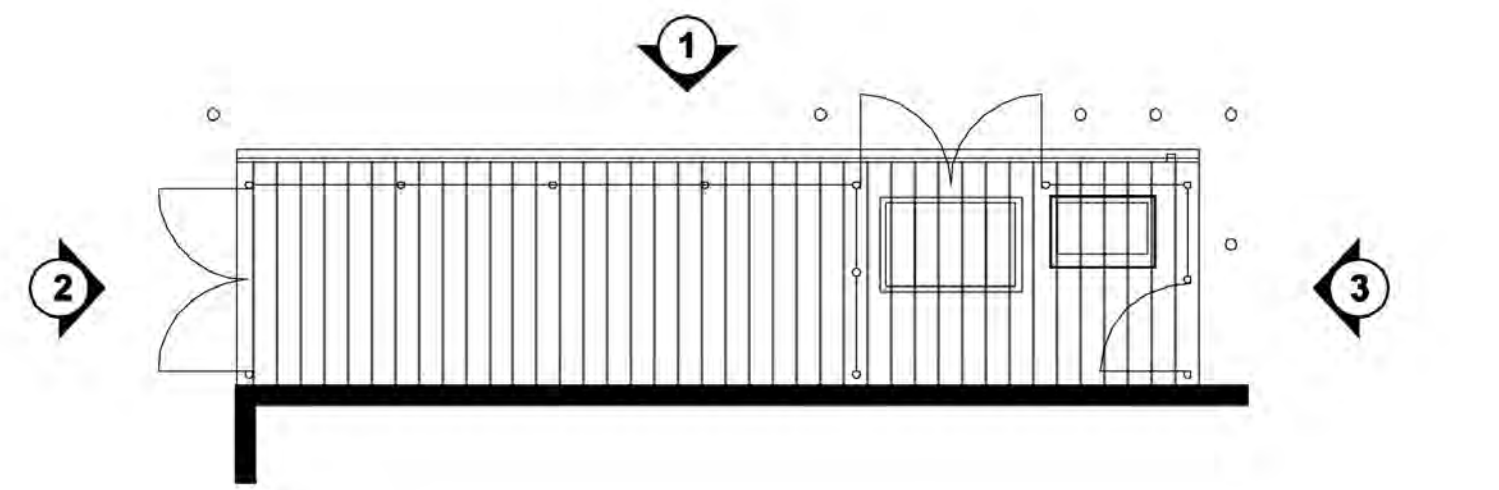


A ENVIROMENTAL CAGE FLOOR PLAN

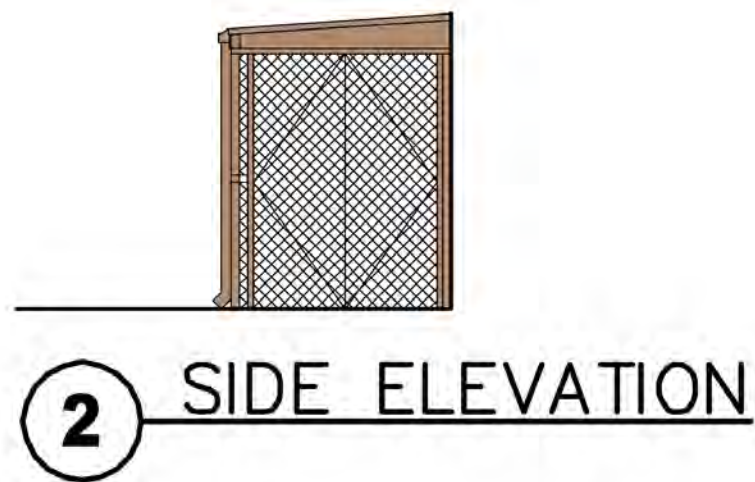


2 SIDE ELEVATION

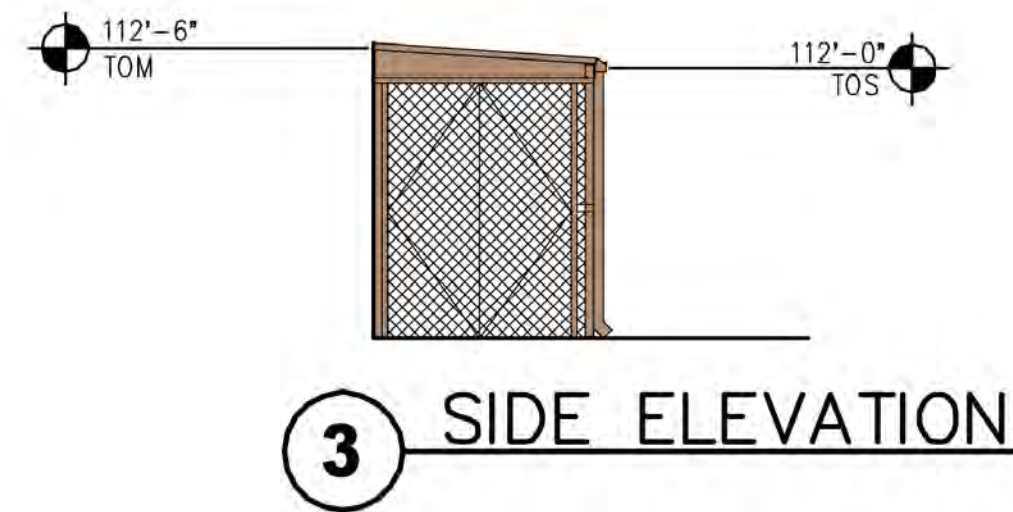


3 SIDE ELEVATION

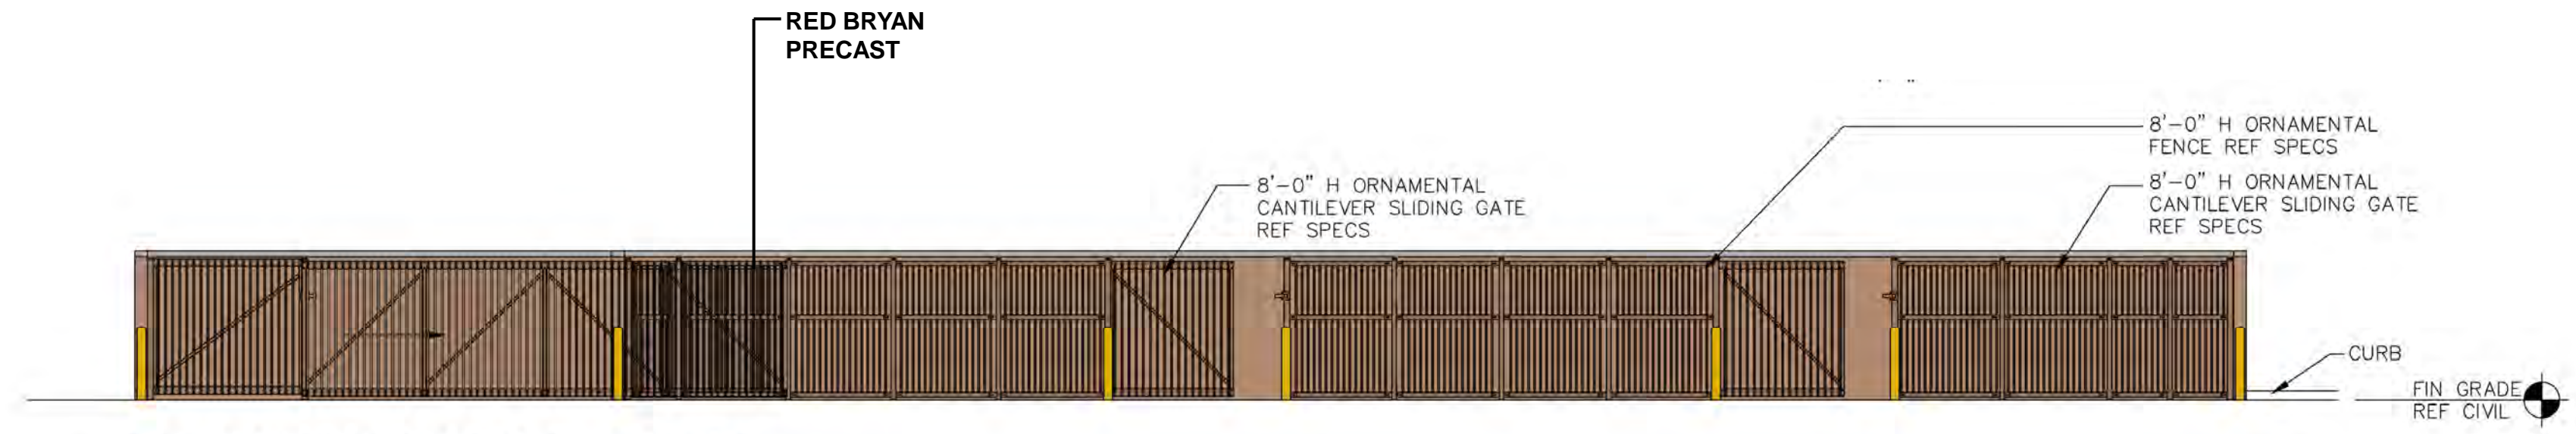


4 ORNAMENTAL GATE

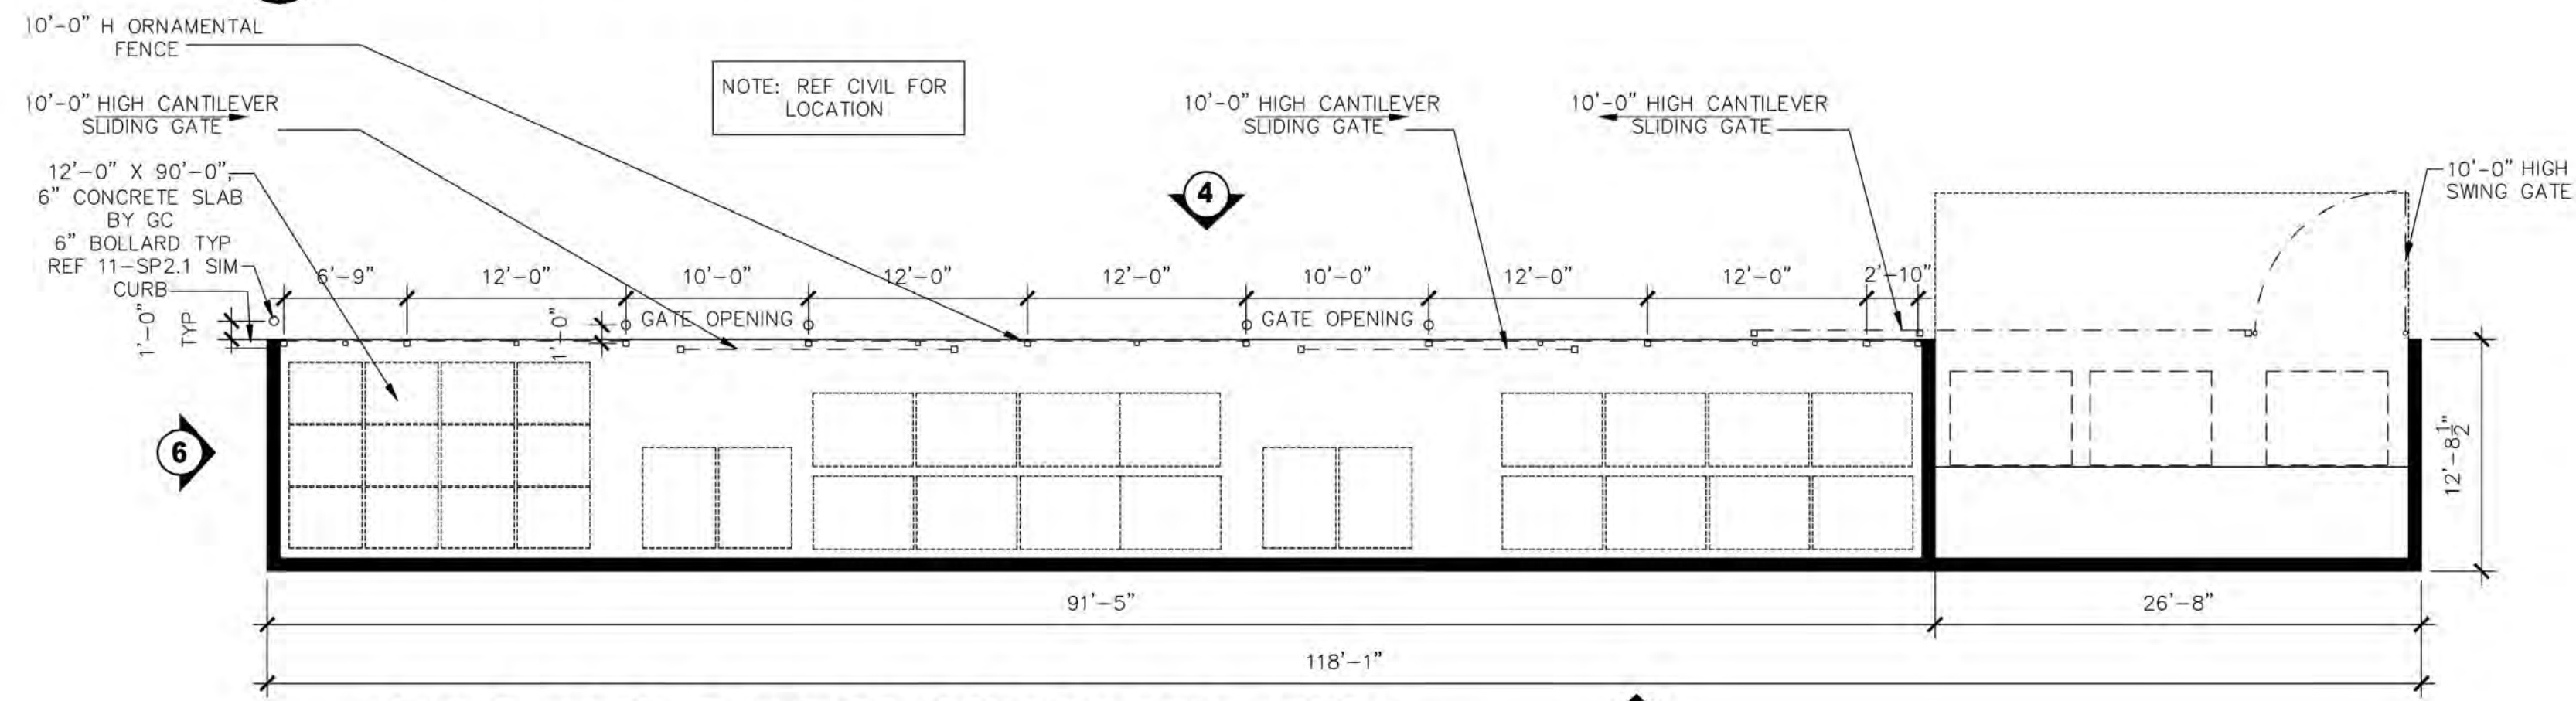


B BALE AND PALLET RECYCLING AREA SCREENING PLAN-ORNAMENTAL GATES

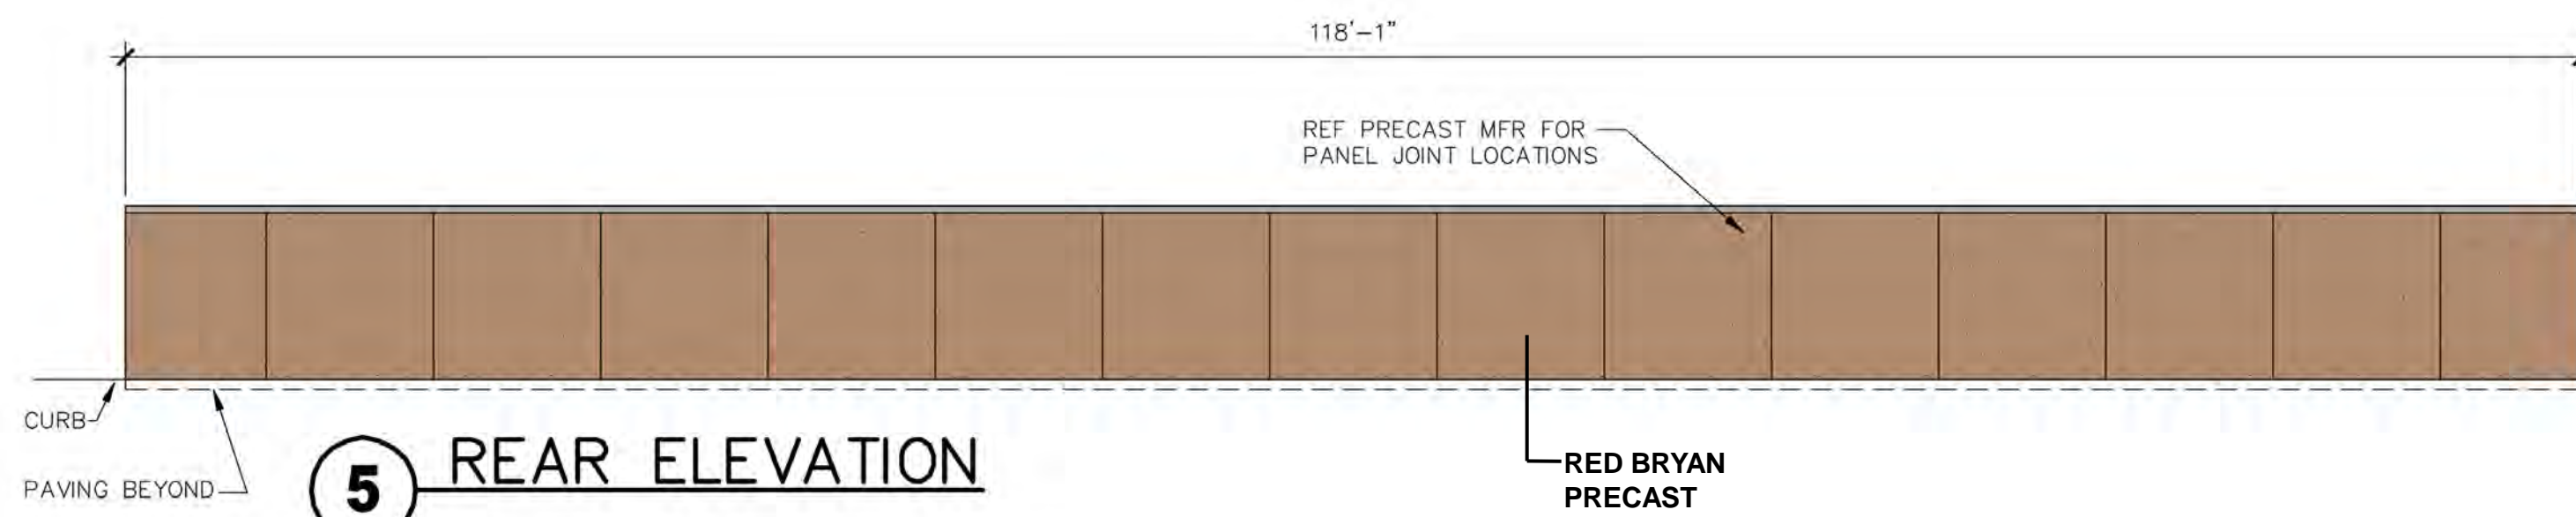


5 REAR ELEVATION

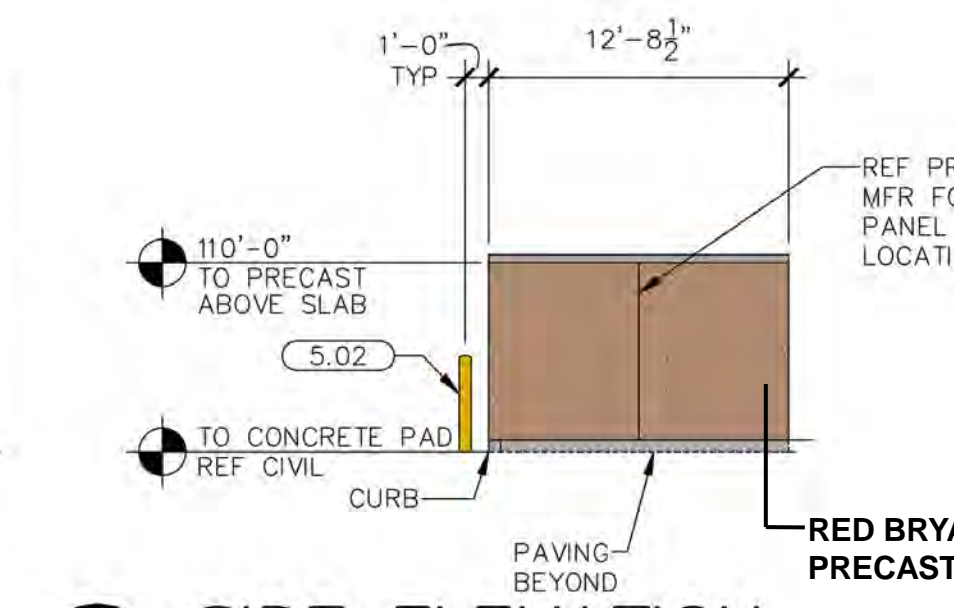


6 SIDE ELEVATION

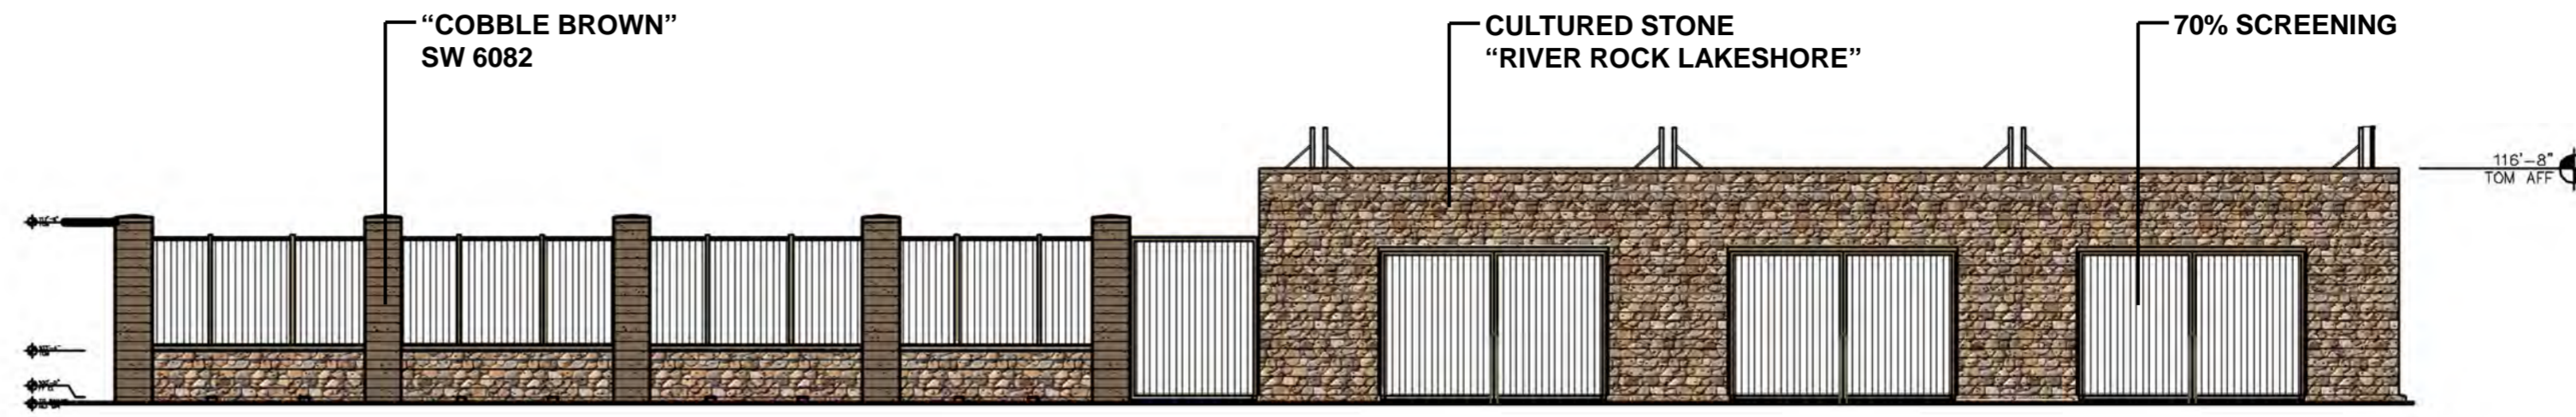


2 GARDEN CENTER ELEVATION

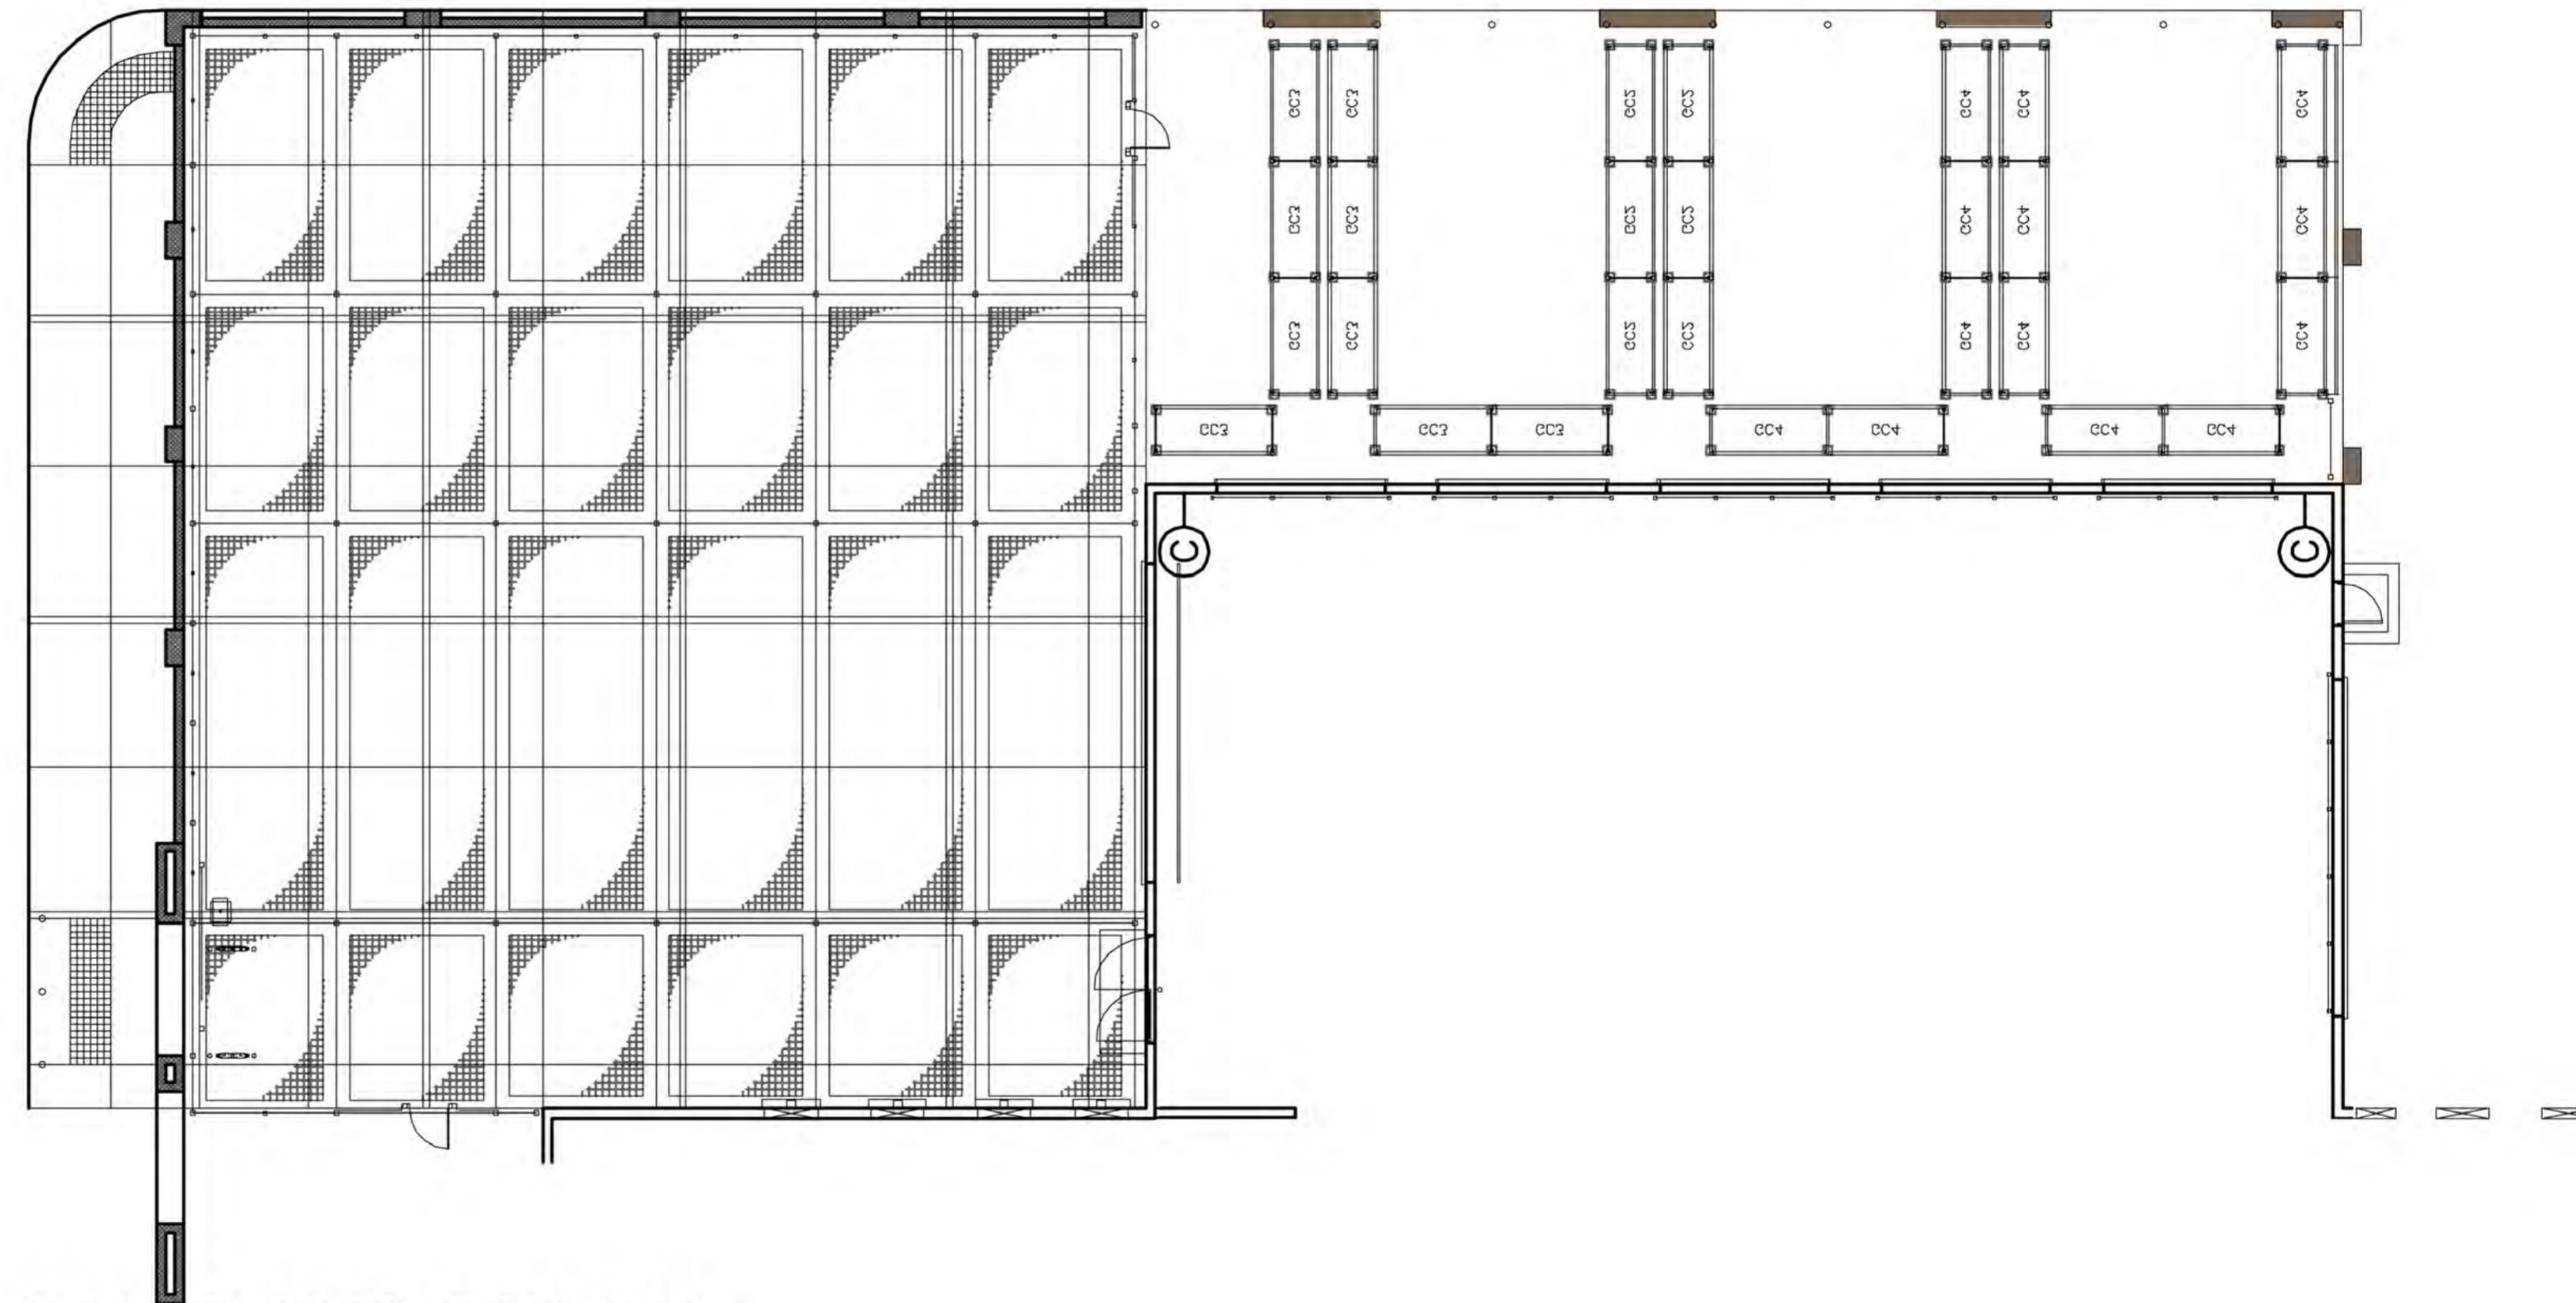

1 GARDEN CENTER FLOOR PLAN

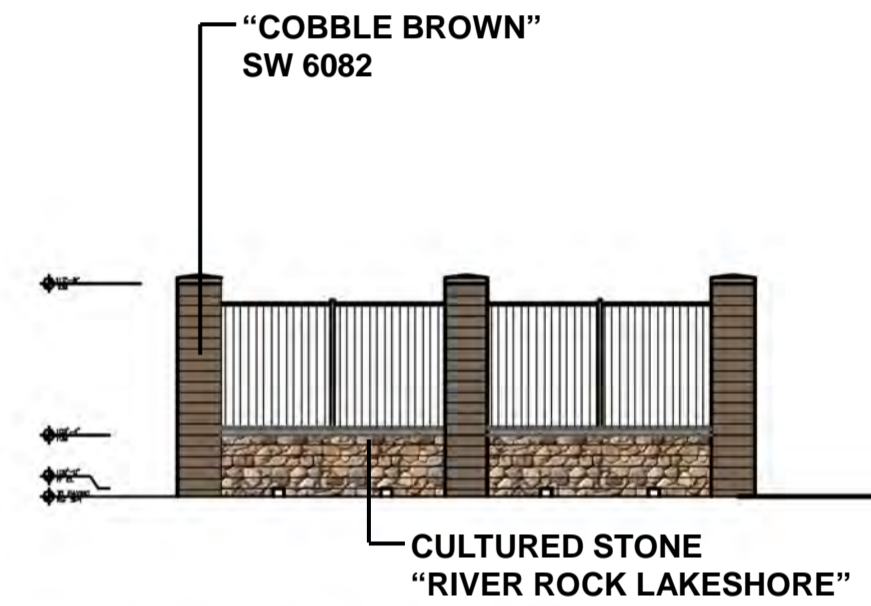

4 SIDE ELEVATION

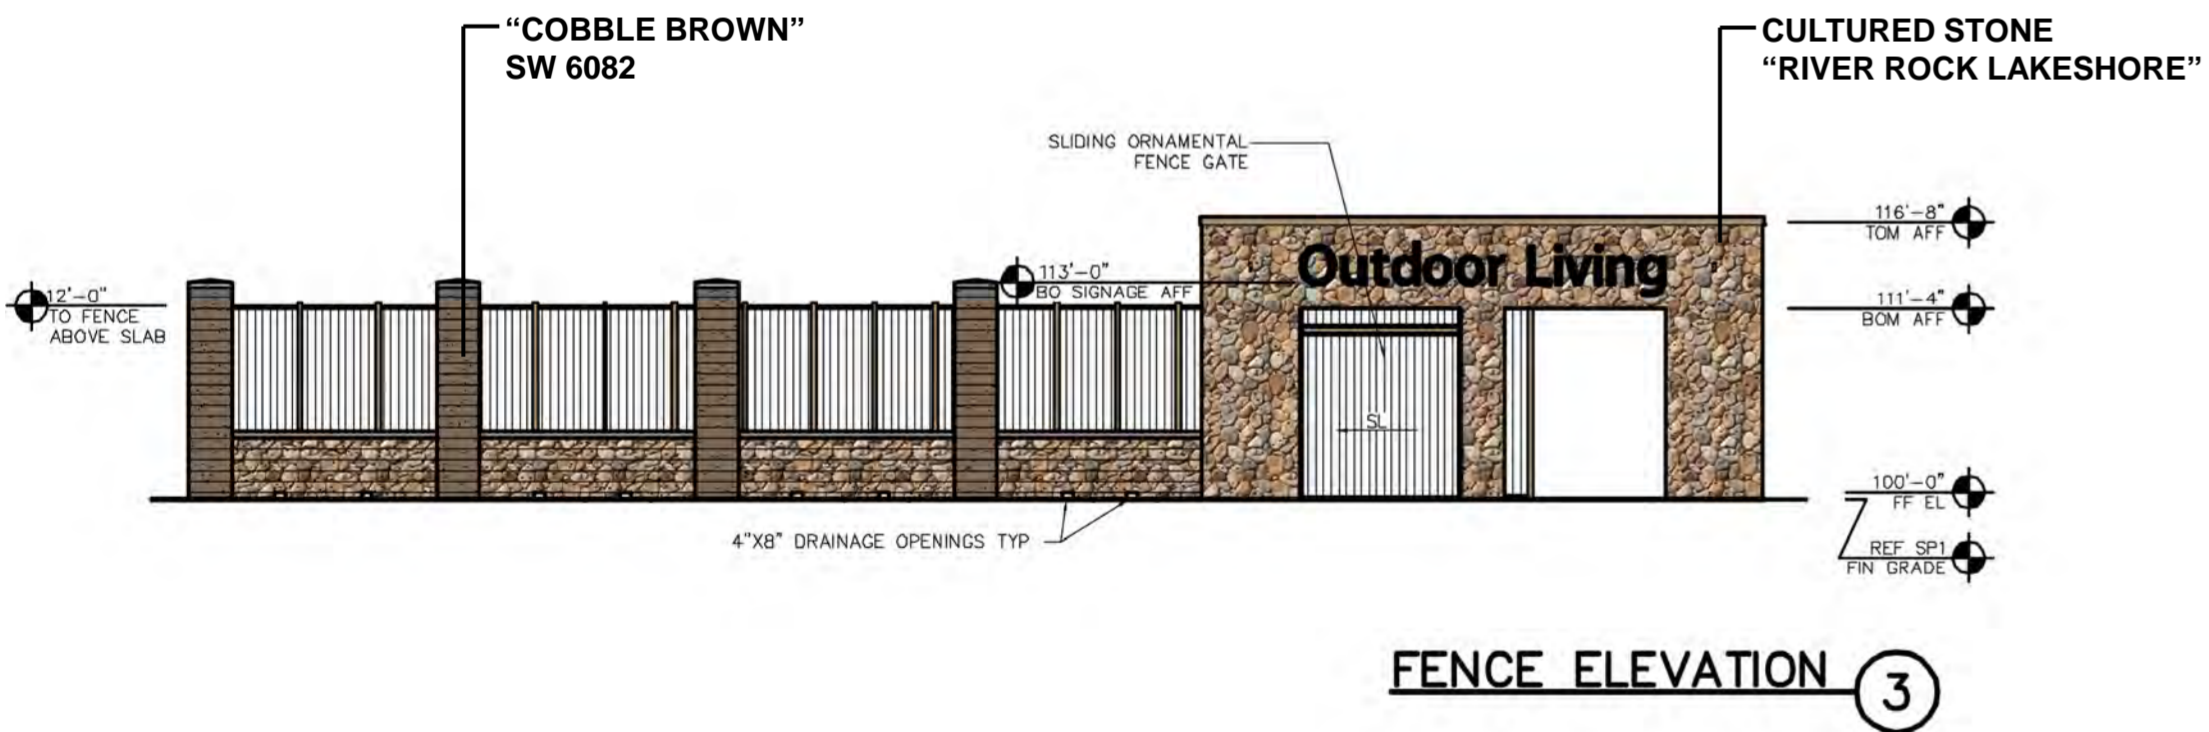

FENCE ELEVATION 3