




11UR022

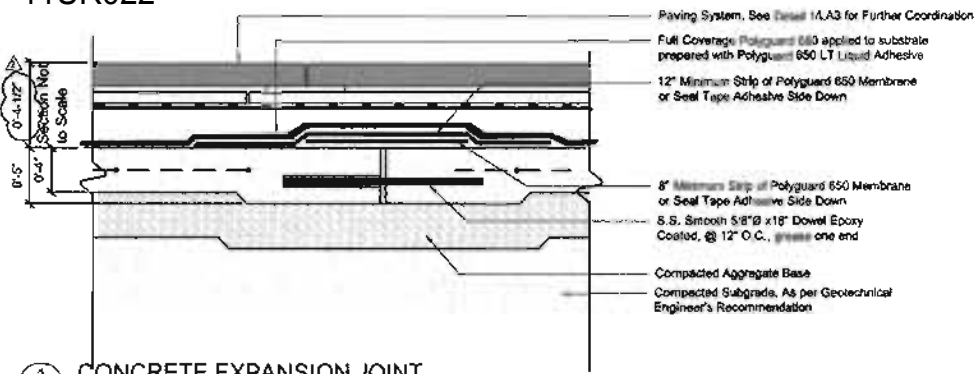


1 CONCRETE EXPANSION JOINT
NTS

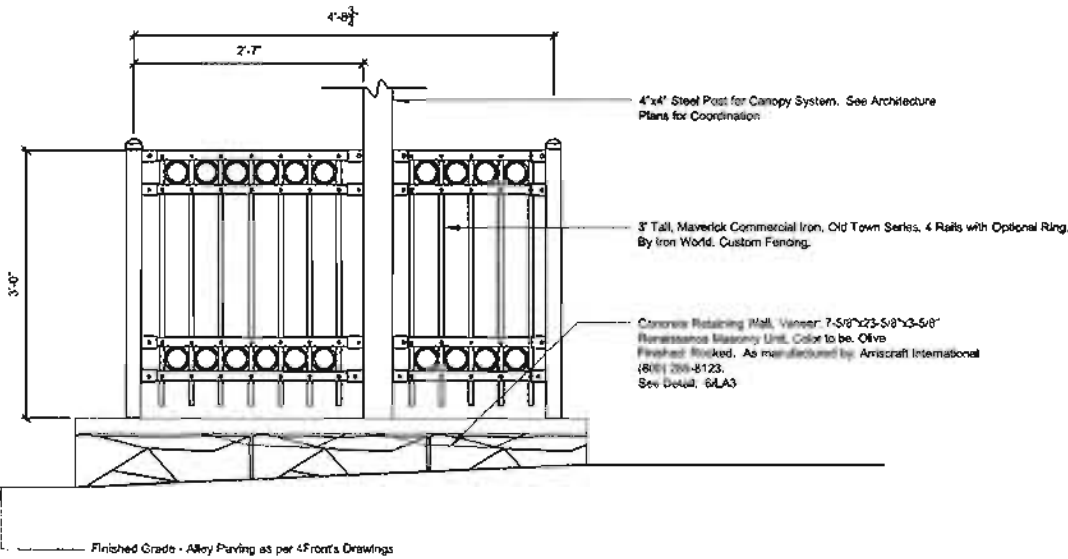

2 FENCE ELEVATION AT ALLEY
SCALE: 1" = 1'-0"

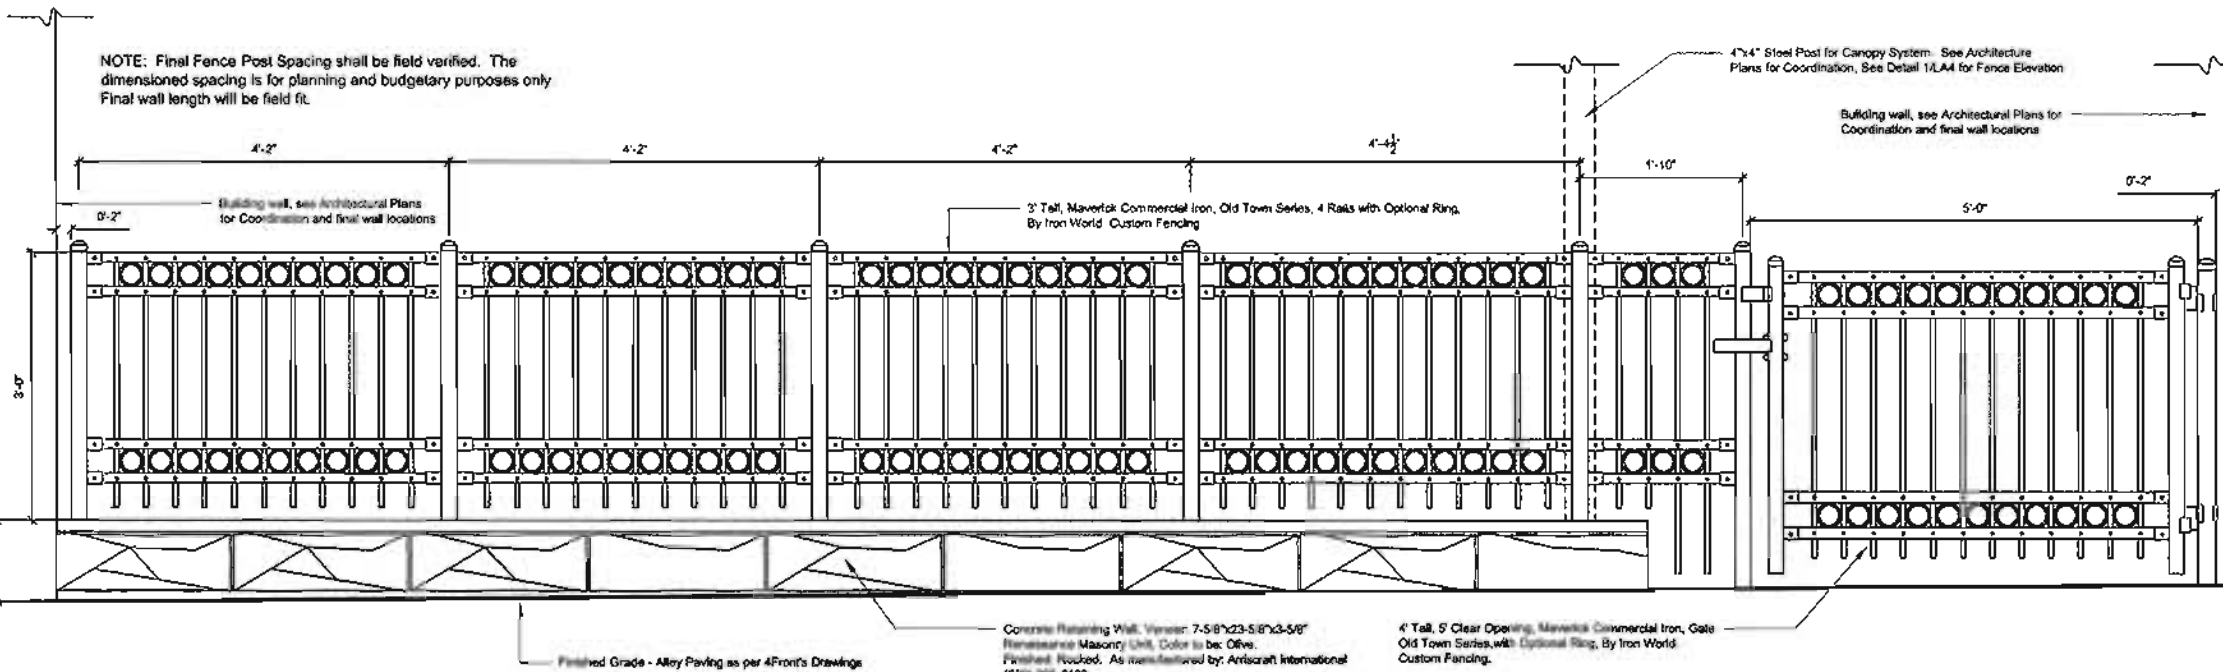

3 FENCE ELEVATION AT ALLEY
SCALE: 1" = 1'-0"

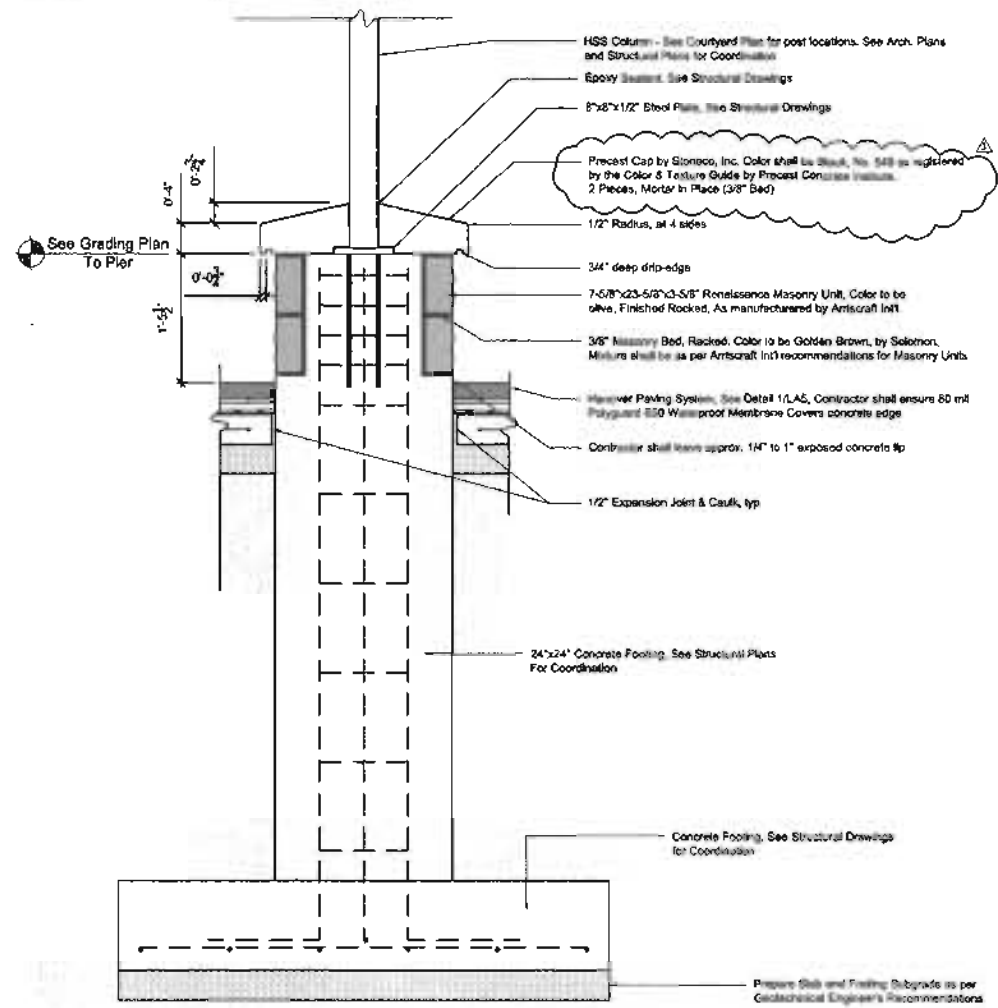

4 CANOPY COLUMN FOOTING AND CONNECTION - SECTION
SCALE: 1" = 1'-0"

CHAMBERLIN ARCHITECTS
ARCHITECTS
PLANNING EVERYDAY
LIVING THROUGH DESIGN

CHAMBERLIN ARCHITECTS
725 Sam Joseph Dr., Suite B1
Rapid City, South Dakota 57701
T 605.325.8884
www.chamberlinarchitects.com

2010 Licensed in S.D. & N.D.
Rapid City, South Dakota 57701
www.chamberlinarchitects.com
phone: 605.325.8884



502/502
SITE
RENOVATION

RAPID CITY, SOUTH DAKOTA

SITE
DETAILS

NO.	ISSUED FOR	DATE
1	FINAL GROUND DRAWING	10/07/11
2	FINAL PROPOSED CHANGE	1/20/11
3	CONCRETE COLUMN DETAILS	7/21/11

RECEIVED

JUL 28 2011

Rapid City Growth
Management Department

100% Construction Drawings
DRAWN: Mitterley CHECKED: Mitterley
BY: BIT

DATE: 6/29/11 SHEET NO:
PROJECT NO: 10511 LA5