


PARKING LOT

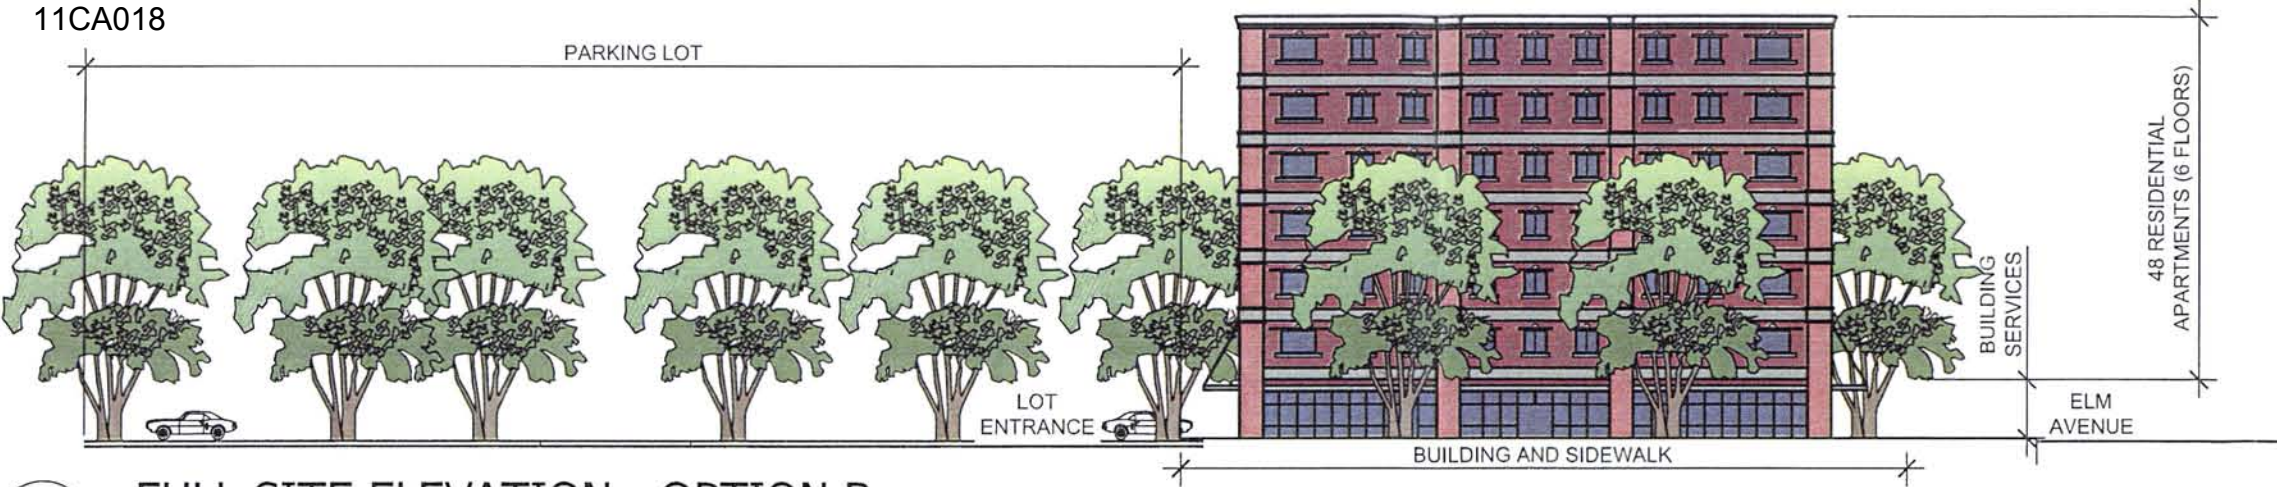

1 FULL SITE ELEVATION - OPTION B

Scale: 1/32"=1'-0"



2 EAST ST. JOESPH STUDENT HOUSING BUILDING ELEVATION

Scale: 3/32"=1'-0"

PRELIMINARY NOT FOR CONSTRUCTION

Scale:	1"=40'		
Designed By:	MSS	Drawn By:	MSS
Design Date:	12/11	Print Date:	12/30/11
Internal Job No:	11510		
Surveyed By:	N/A	Survey Date:	N/A
Revisions:			

Project Title:
 EAST ST. JOSEPH
 APARTMENT BUILDING

Sheet Title:
 PRELIMINARY
 BUILDING AND
 SITE ELEVATION
 OPTION B