

REQUEST FOR ADVERTISING AUTHORITY

This form must be completed and approved by the City Finance Office prior to presenting items to the City Council and/or Committees of the City Council. This covers all items which require formal bids, currently anything over \$25,000 (except emergency and repair costs)

I. PROJECT NO.: 11-1961 CIP No. 50794
 II. PROJECT NAME: West Boulevard Sanitary Sewer Reconstuction
 III. Project/Item(s) Description: Construct sanitary sewer from W. Blvd. and Rapid Street to West Street, including crossing Halley Park.

IV. BID LETTING DATE: November 27, 2012

V. ESTIMATED COST OF PROJECT/ITEM(S) \$ 675,000.00

VI. BASIS OF PAYMENT Assessed ☐ Non-Assessed ☐
 Single Payment ☐ Partial Payment ☒

VII. APPROPRIATION DATA

Amount	\$675,000				
Fund Name	Sewer Expansion				
Department	834				
Line Item	4380				
Fund	604				

VIII. (If applicable) Grant No.: _____
 Funding Source: _____
 Estimated Completion Date: _____
 Estimated Grant Receipt Date: _____

IX. DEPARTMENT/DIVISION: Engineering

Project Manager: Keith Johnson ☒ Date 10/22/12


Bill Ross Date 10-22-12
 DIVISION MANAGER Signature

Tony Wolff Date 10-24-12
 DEPARTMENT DIRECTOR Signature

FINANCE OFFICE USE ONLY			Approved		Carbon Copy
	Date	Initial	Yes		Investment Desk
Appropriation	<u>10/25/12</u>	<u>JH</u>	<input checked="" type="checkbox"/>		Public Works
Cash Flow					Engineering
					Project Manager

EXHIBIT A

PW103012-11

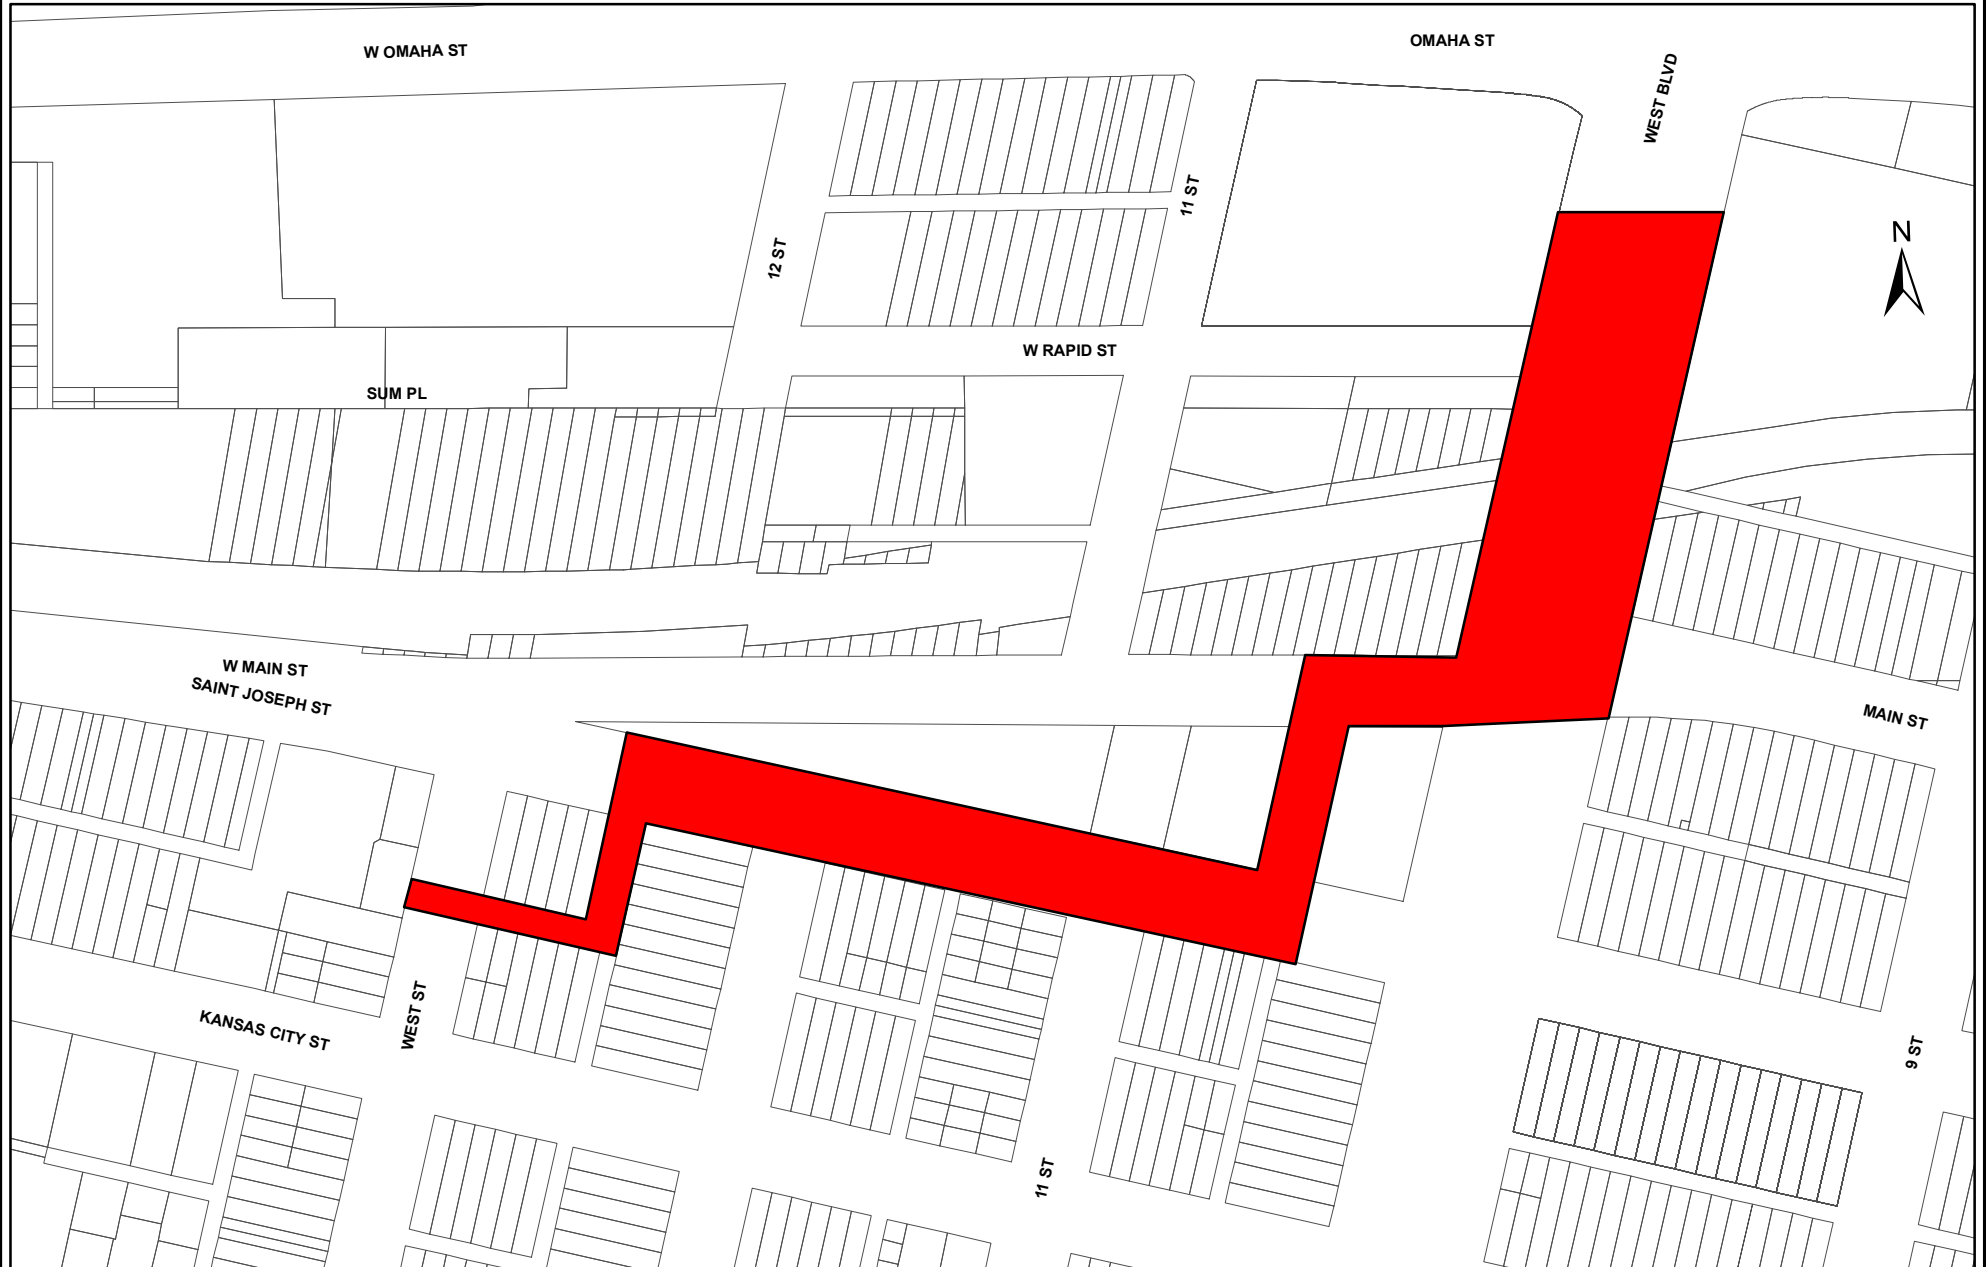

WEST BOULEVARD SANITARY SEWER RECONSTRUCTION
WEST BLVD - OMAHA TO ST JOSEPH AND
ST JOSEPH ST - WEST BLVD TO WEST ST
PROJECT NO. SS11-1961 CIP NO. 50794