



# Rapid City's Path to an Efficient, Successful and Cost Effective Citizens' Campus

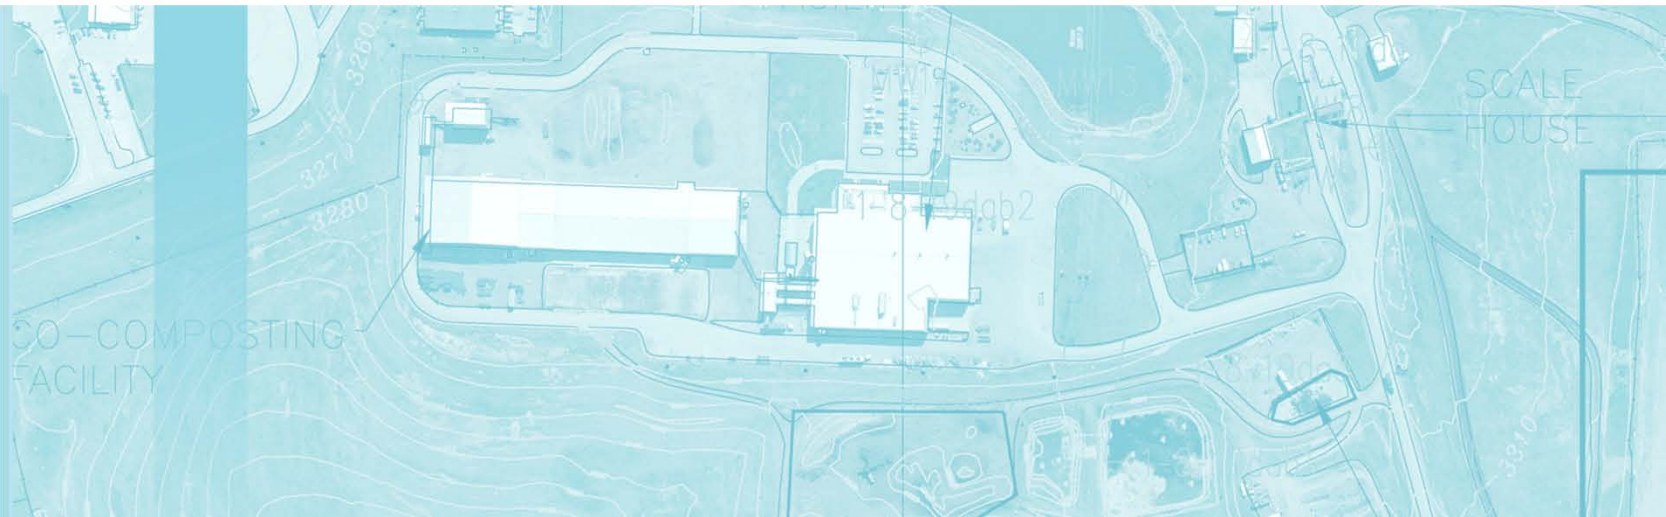


# Existing Landfill Entrance



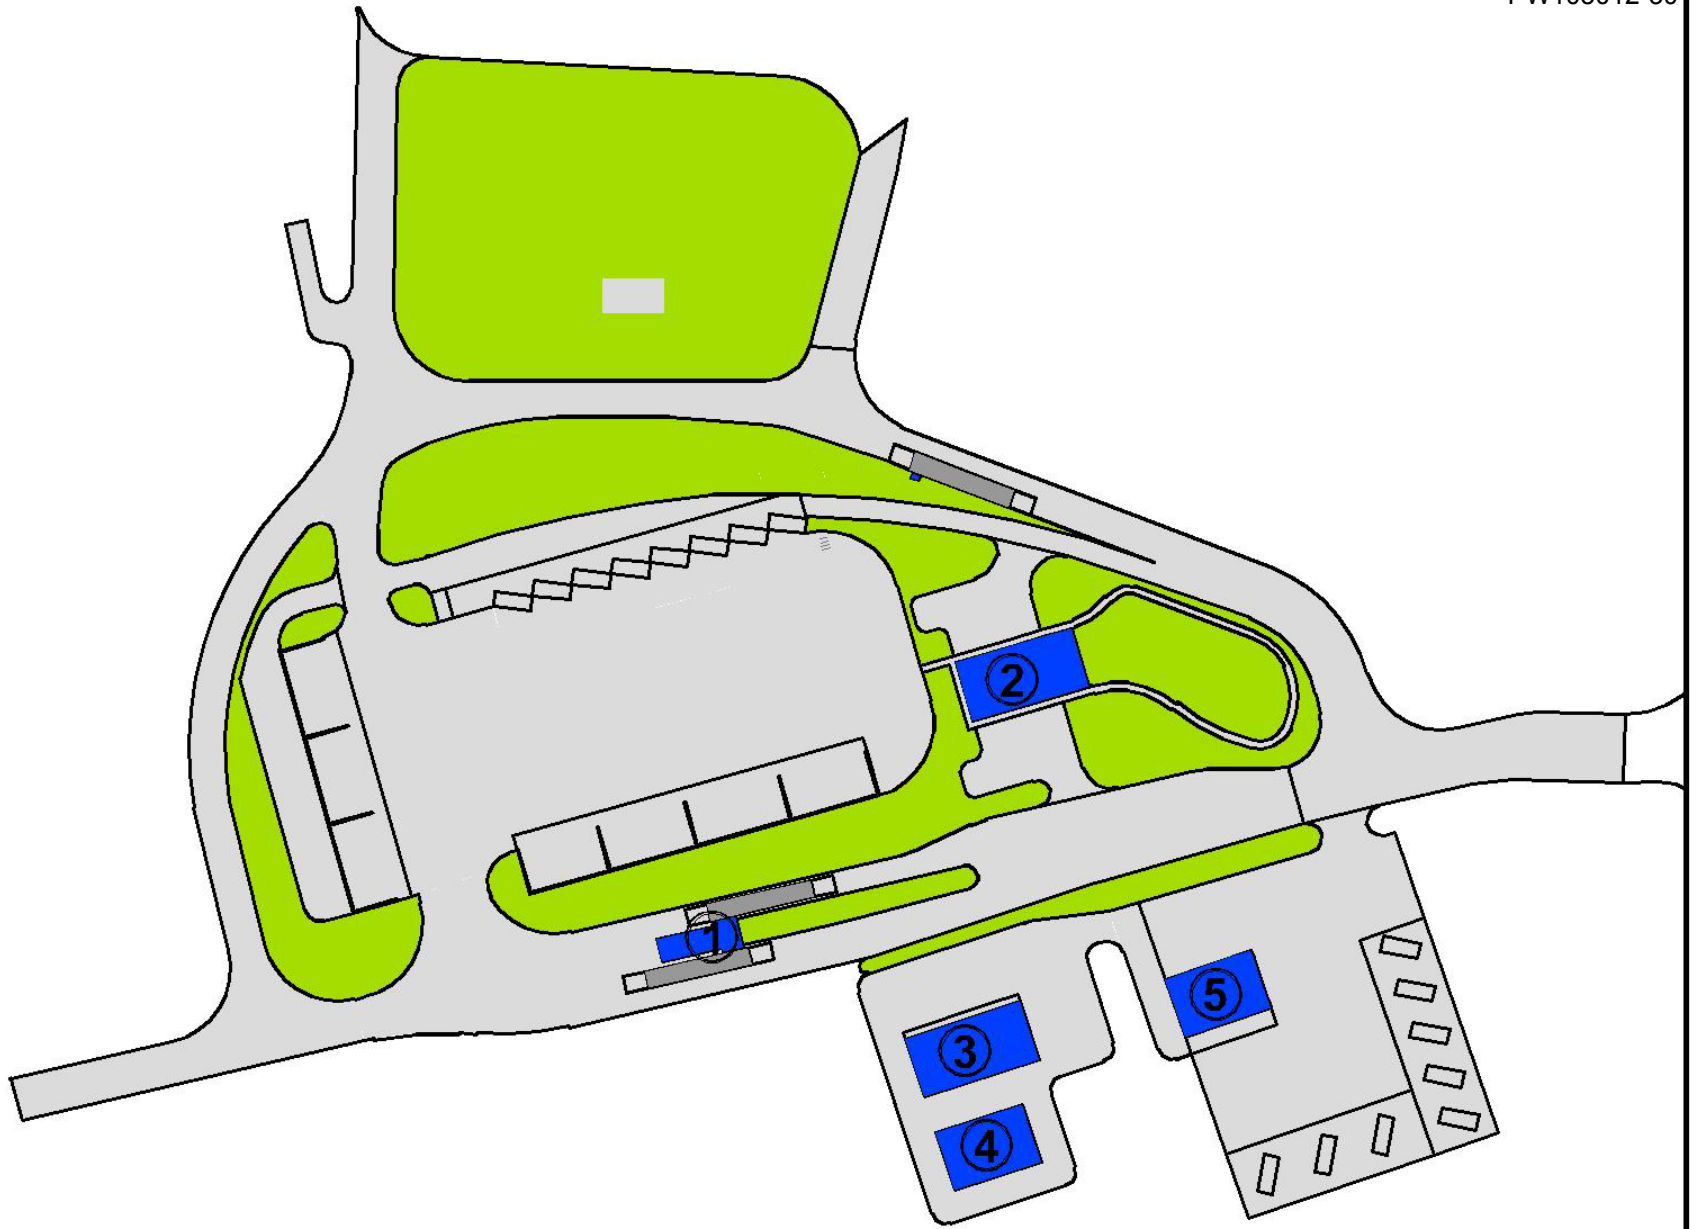



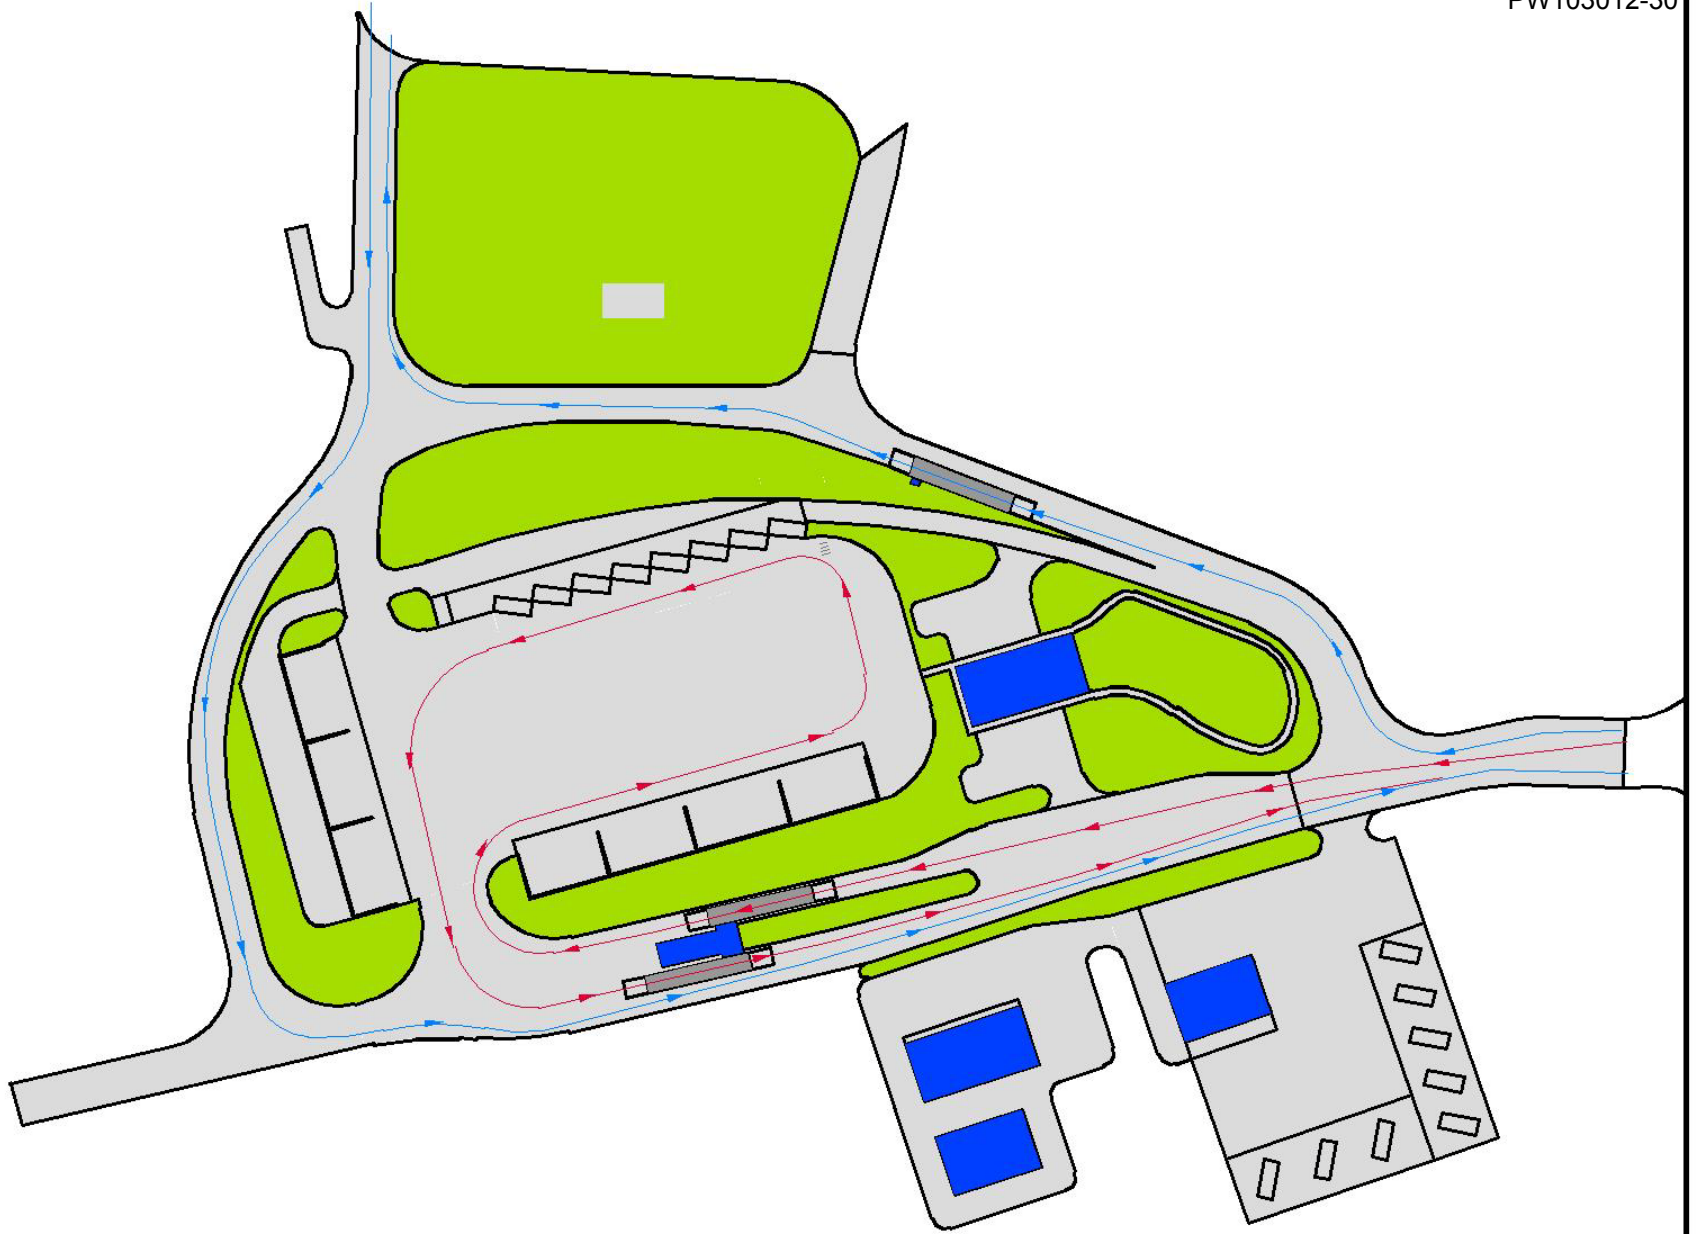









# Scale Operations Room





# Scale House



# CONSTRUCTION COST ESTIMATE


BASED ON 75% COMPLETE DESIGN

DESCRIPTION	COST
SITework	2,200,000
SCALE HOUSE	380,000
MAINTENANCE BUILDING	470,000
EDUCATION CENTER BUILDING	360,000
STORAGE BUILDING	250,000
<b>GRAND TOTAL</b>	<b>\$ 3,660,000</b>



# QUESTIONS?

1 2 3 4 5 6 7 8

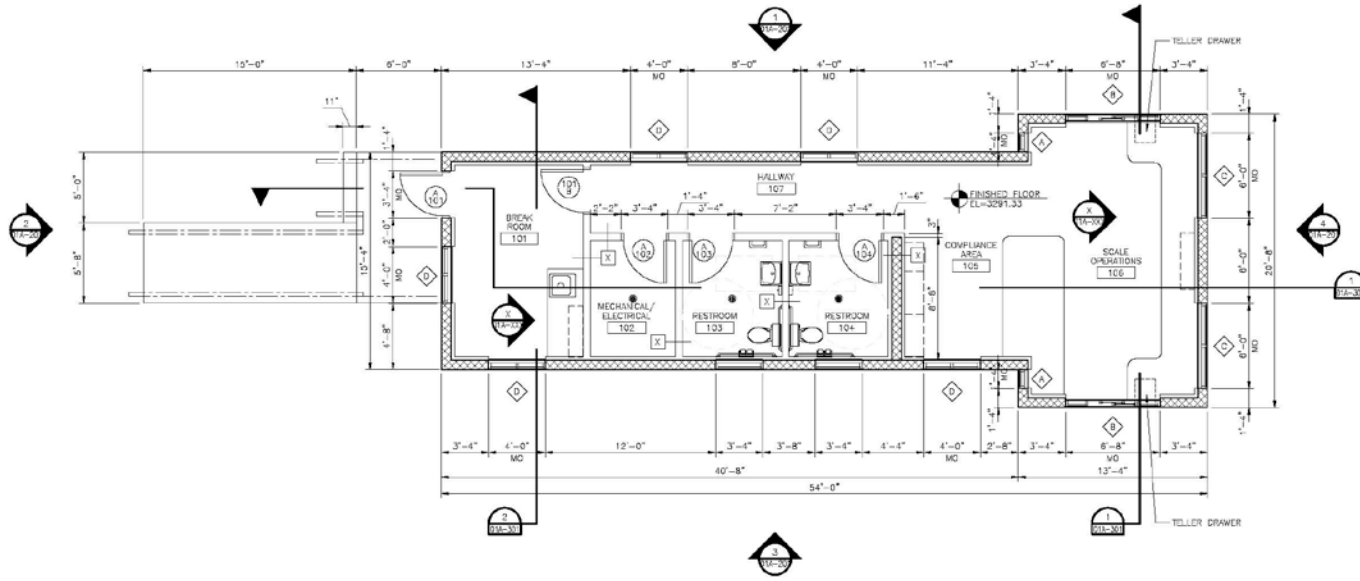

**FLOOR PLAN**  
1/4" = 1'-0"



ISSUE	DATE	DESCRIPTION

PROJECT MANAGER: MATT EVANS
ARCHITECTURAL: DAVID THOMAS
STRUCTURAL: KEITH KIRCHNER
ELECTRICAL: KEVIN THEMES
Civil: OWEN LINDBLUM
MECHANICAL: ZACH SACHSENWATER
PROJECT NUMBER: 184873

**RAPID CITY LANDFILL  
CITIZEN CAMPUS DESIGN**


**SCALE HOUSE FLOOR PLAN**



FILENAME	01A-101.DWG
SCALE	1/4" = 1'-0"

SHEET  
**01A-101**



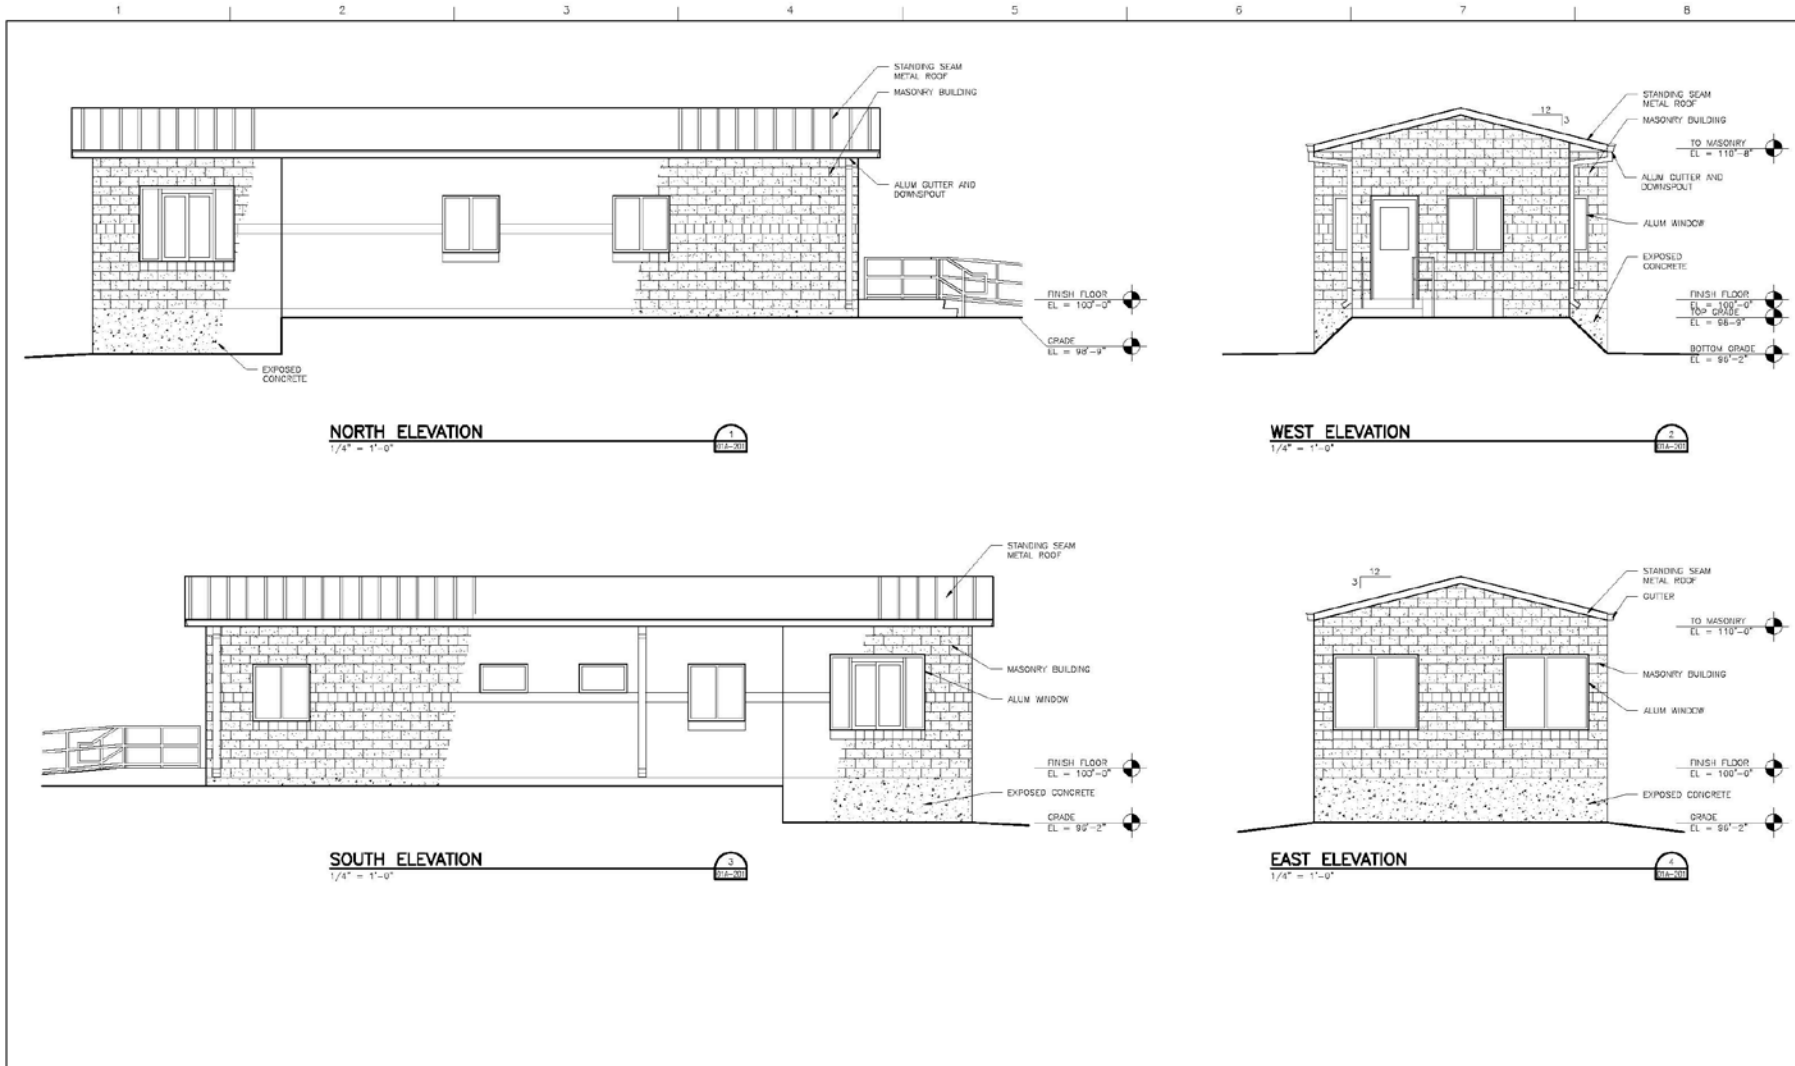

ISSUE	DATE	DESCRIPTION

PROJECT MANAGER: MATT EVANS
ARCHITECTURAL: DAVID THOMAS
STRUCTURAL: KEITH KIRCHNER
ELECTRICAL: KEVIN THEMES
Civil: OWEN LINDBLUM
MECHANICAL: ZACH SACHSENWALD
PROJECT NUMBER: 184873


**RAPID CITY LANDFILL  
CITIZEN CAMPUS DESIGN**

**SCALE HOUSE ELEVATIONS**

0 1" 2"

FILENAME: 01A-201.DWG  
SCALE: 1/4" = 1'-0"

SHEET  
**01A-201**

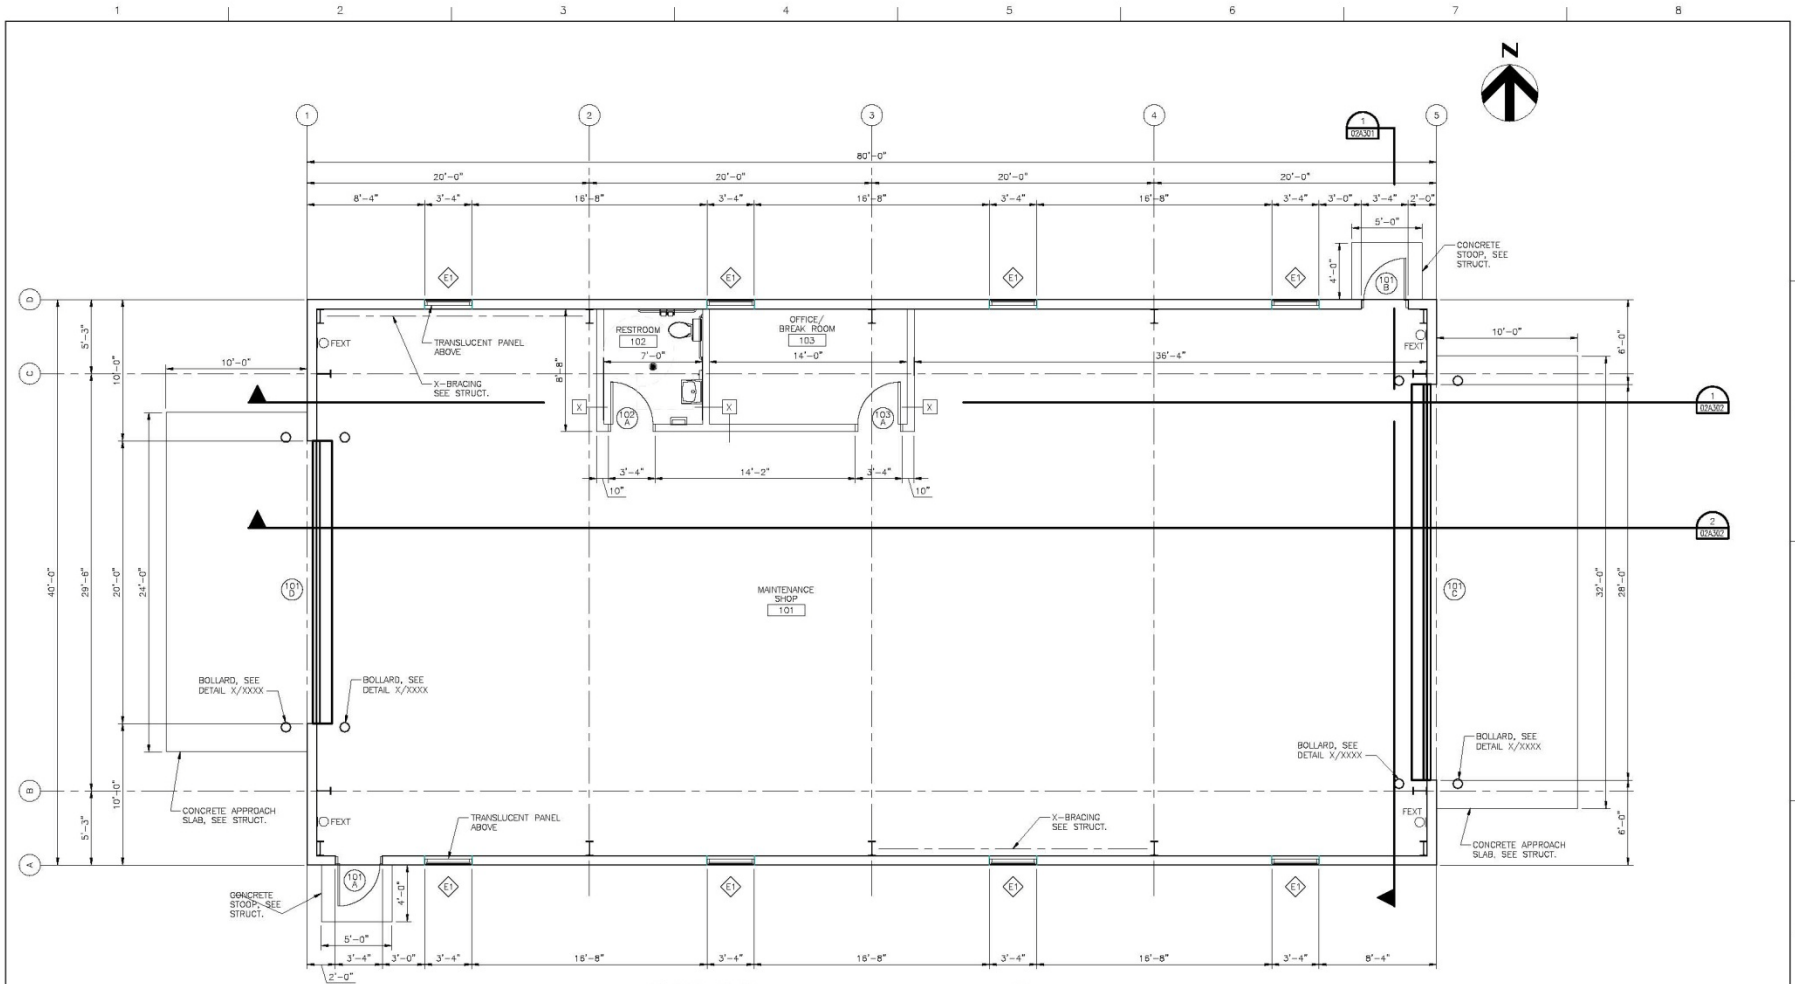

**FLOOR PLAN**  
1/4" = 1'-0"



ISSUE	DATE	DESCRIPTION

PROJECT MANAGER	MATT EVANS
ARCHITECTURAL	DAVID THOMAS
STRUCTURAL	KEITH KIRCHNER
ELECTRICAL	KEVIN THEMES
CIVIL	OWEN LINDBLOM
MECHANICAL	ZACH SACHSENHAEHER
PROJECT NUMBER	184873



**RAPID CITY LANDFILL  
CITIZEN CAMPUS DESIGN**


**MAINTENANCE FLOOR PLAN**

SCALE: 1/4" = 1'-0"

FILENAME: 02A-101.DWG

SHEET: **02A-101**



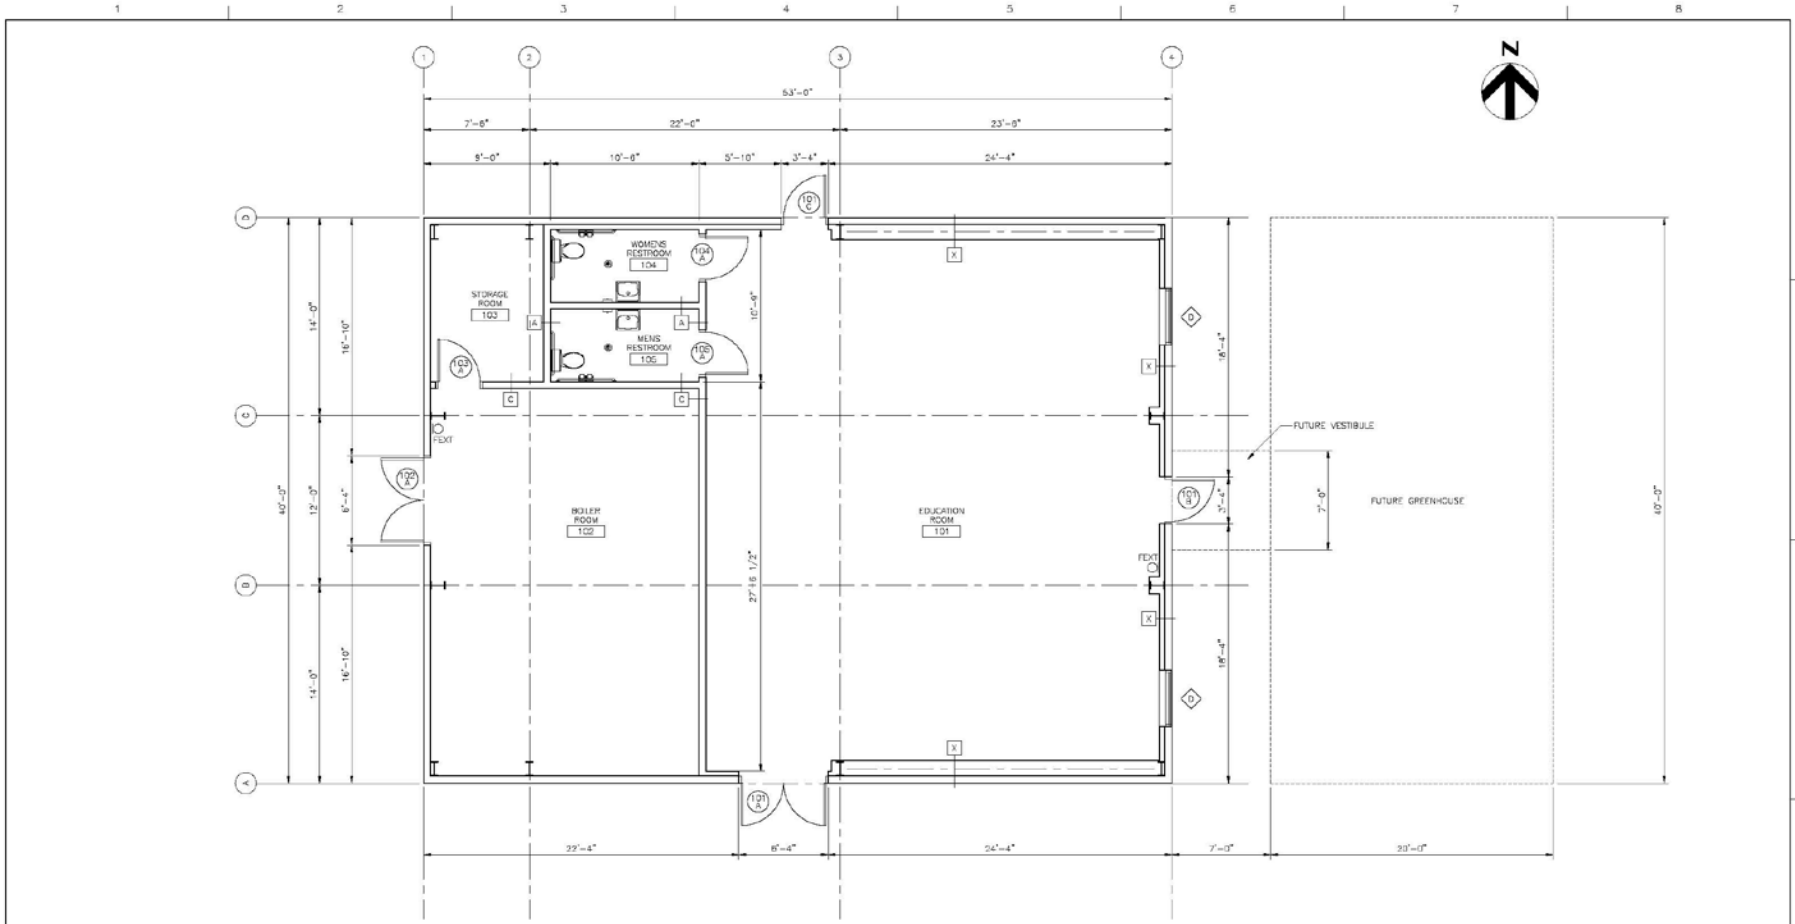

**FLOOR PLAN**

1/4" = 1'-0"



ISSUE	DATE	DESCRIPTION

PROJECT MANAGER	MATT EVANS
ARCHITECTURAL	DAVID THOMAS
STRUCTURAL	KEITH KIRCHNER
ELECTRICAL	KEVIN THEMES
CIVIL	OWEN UNGBLOM
MECHANICAL	ZACH SACHS-DANHER
PROJECT NUMBER	1844873




**RAPID CITY LANDFILL  
CITIZEN CAMPUS DESIGN**

**EDUCATION CENTER FLOOR PLAN**

0 1" 2"

FILENAME: 03A-101.DWG  
SCALE: 1/4" = 1'-0"

SHEET  
**03A-101**

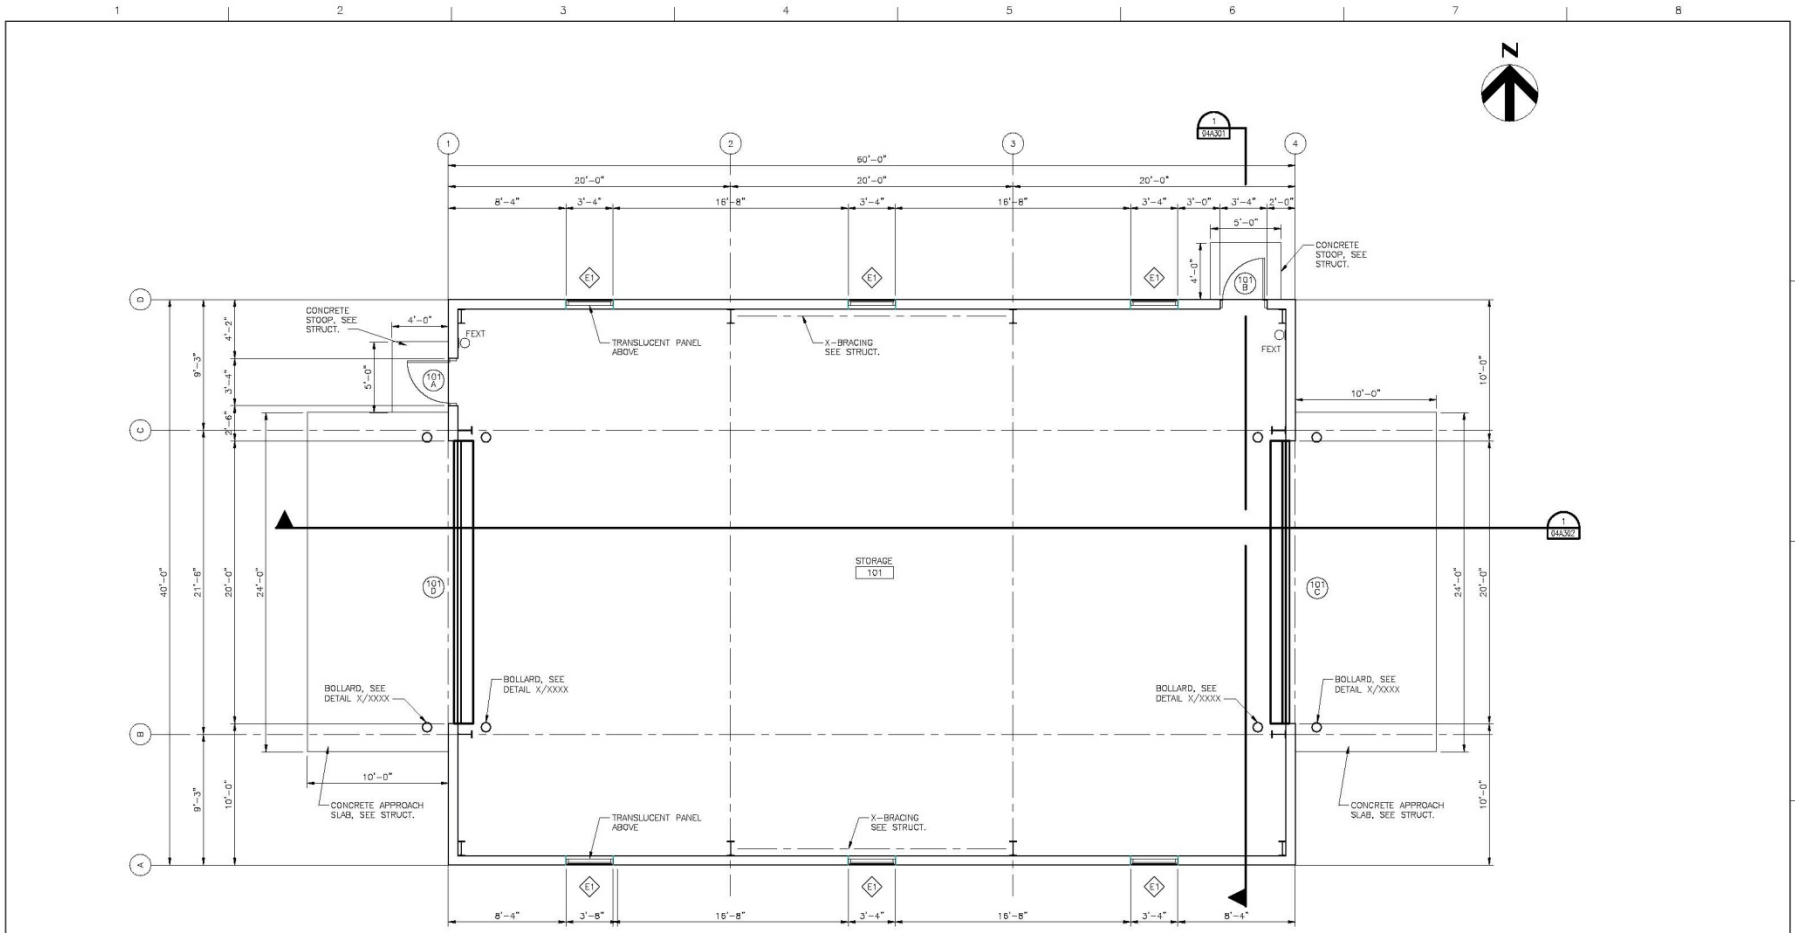

**FLOOR PLAN**

1/4" = 1'-0"



ISSUE	DATE	DESCRIPTION

PROJECT MANAGER	MATT EVANS
ARCHITECTURAL	DAVID THOMAS
STRUCTURAL	KEITH KIRCHNER
ELECTRICAL	KEVIN THEMES
CIVIL	OWEN LINDBLOM
MECHANICAL	ZACH SACHSENHNER
PROJECT NUMBER	184873



**RAPID CITY LANDFILL  
CITIZEN CAMPUS DESIGN**

<b>STORAGE FLOOR PLAN</b>		FILENAME	04A-101.DWG	SHEET	04A-101
		SCALE	1/4" = 1'-0"		

