

Rev 12/21/09

REQUEST FOR ADVERTISING AUTHORITY

This form must be completed and approved by the City Finance Office prior to presenting items to the City Council and/or Committees of the City Council. This covers all items which require formal bids, currently anything over \$25,000 (except emergency and repair costs)

I. PROJECT NO.: 12-1187 CIP No. 50364
 II. PROJECT NAME: W. Chicago & Staton Place Reconstruction and Drainage Improvements
 III. Project/Item(s) Description: Reconstruct the W. Chicago & Staton Place sanitary sewer mains, water mains & streets and construct a new drainage channel in the W. Chicago Street right-of-way.

IV. BID LETTING DATE: February 26, 2013

V. ESTIMATED COST OF PROJECT/ITEM(S) \$ 2,435,000.00

VI. BASIS OF PAYMENT Assessed ☐ Non-Assessed ☐
 Single Payment ☐ Partial Payment ☒

VII. APPROPRIATION DATA

Amount	\$830,000.00	\$986,000.00	\$277,000.00	\$342,000.00	
Fund Name	Streets	Drainage	Sewer	Water	
Department	8910	8911	833	933	
Line Item	4370	4371	4380	4381	
Fund	505	505	604	602	


VIII. (If applicable) Grant No.: _____
 Funding Source: _____
 Estimated Completion Date: _____
 Estimated Grant Receipt Date: _____

IX. DEPARTMENT/DIVISION: Engineering

Project Manager: Keith Johnson Date 1/11/13
[Signature] Date 1-15-13
 DIVISION MANAGER Signature
[Signature] Date 1-16-13
 DEPARTMENT DIRECTOR Signature

FINANCE OFFICE USE ONLY			Approved		Carbon Copy
Appropriation Cash Flow	Date	Initial	Yes		Investment Desk
	<u>1/21/13</u>	<u>[Signature]</u>	<input checked="" type="checkbox"/>		Public Works
					Engineering
					Project Manager

EXHIBIT A

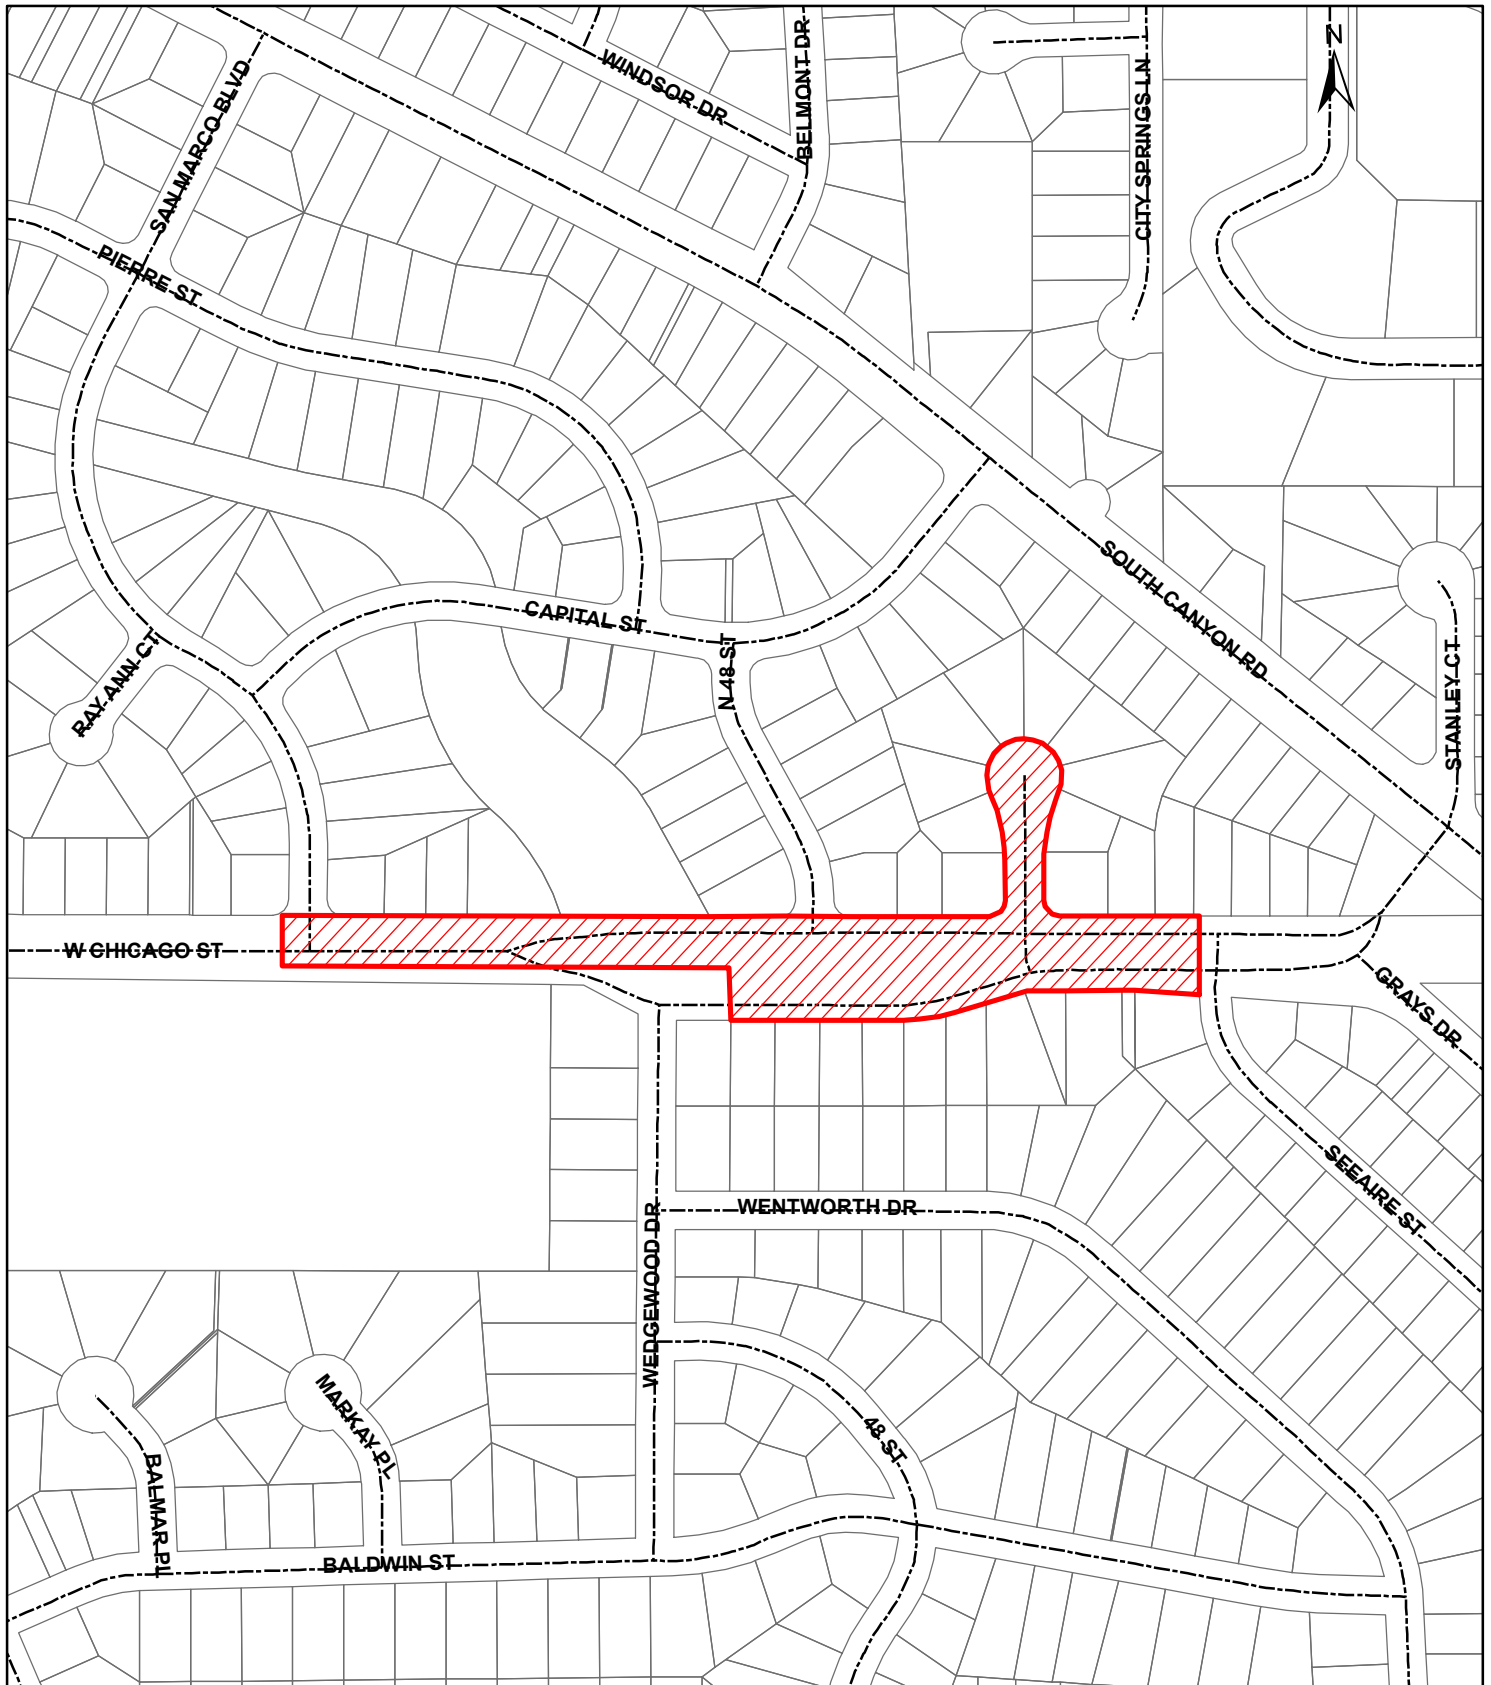

**WEST CHICAGO STREET AND STATON PLACE
RECONSTRUCTION AND DRAINAGE IMPROVEMENTS**
Proj. No. 12-1187 CIP No. 50364