


EXHIBIT A

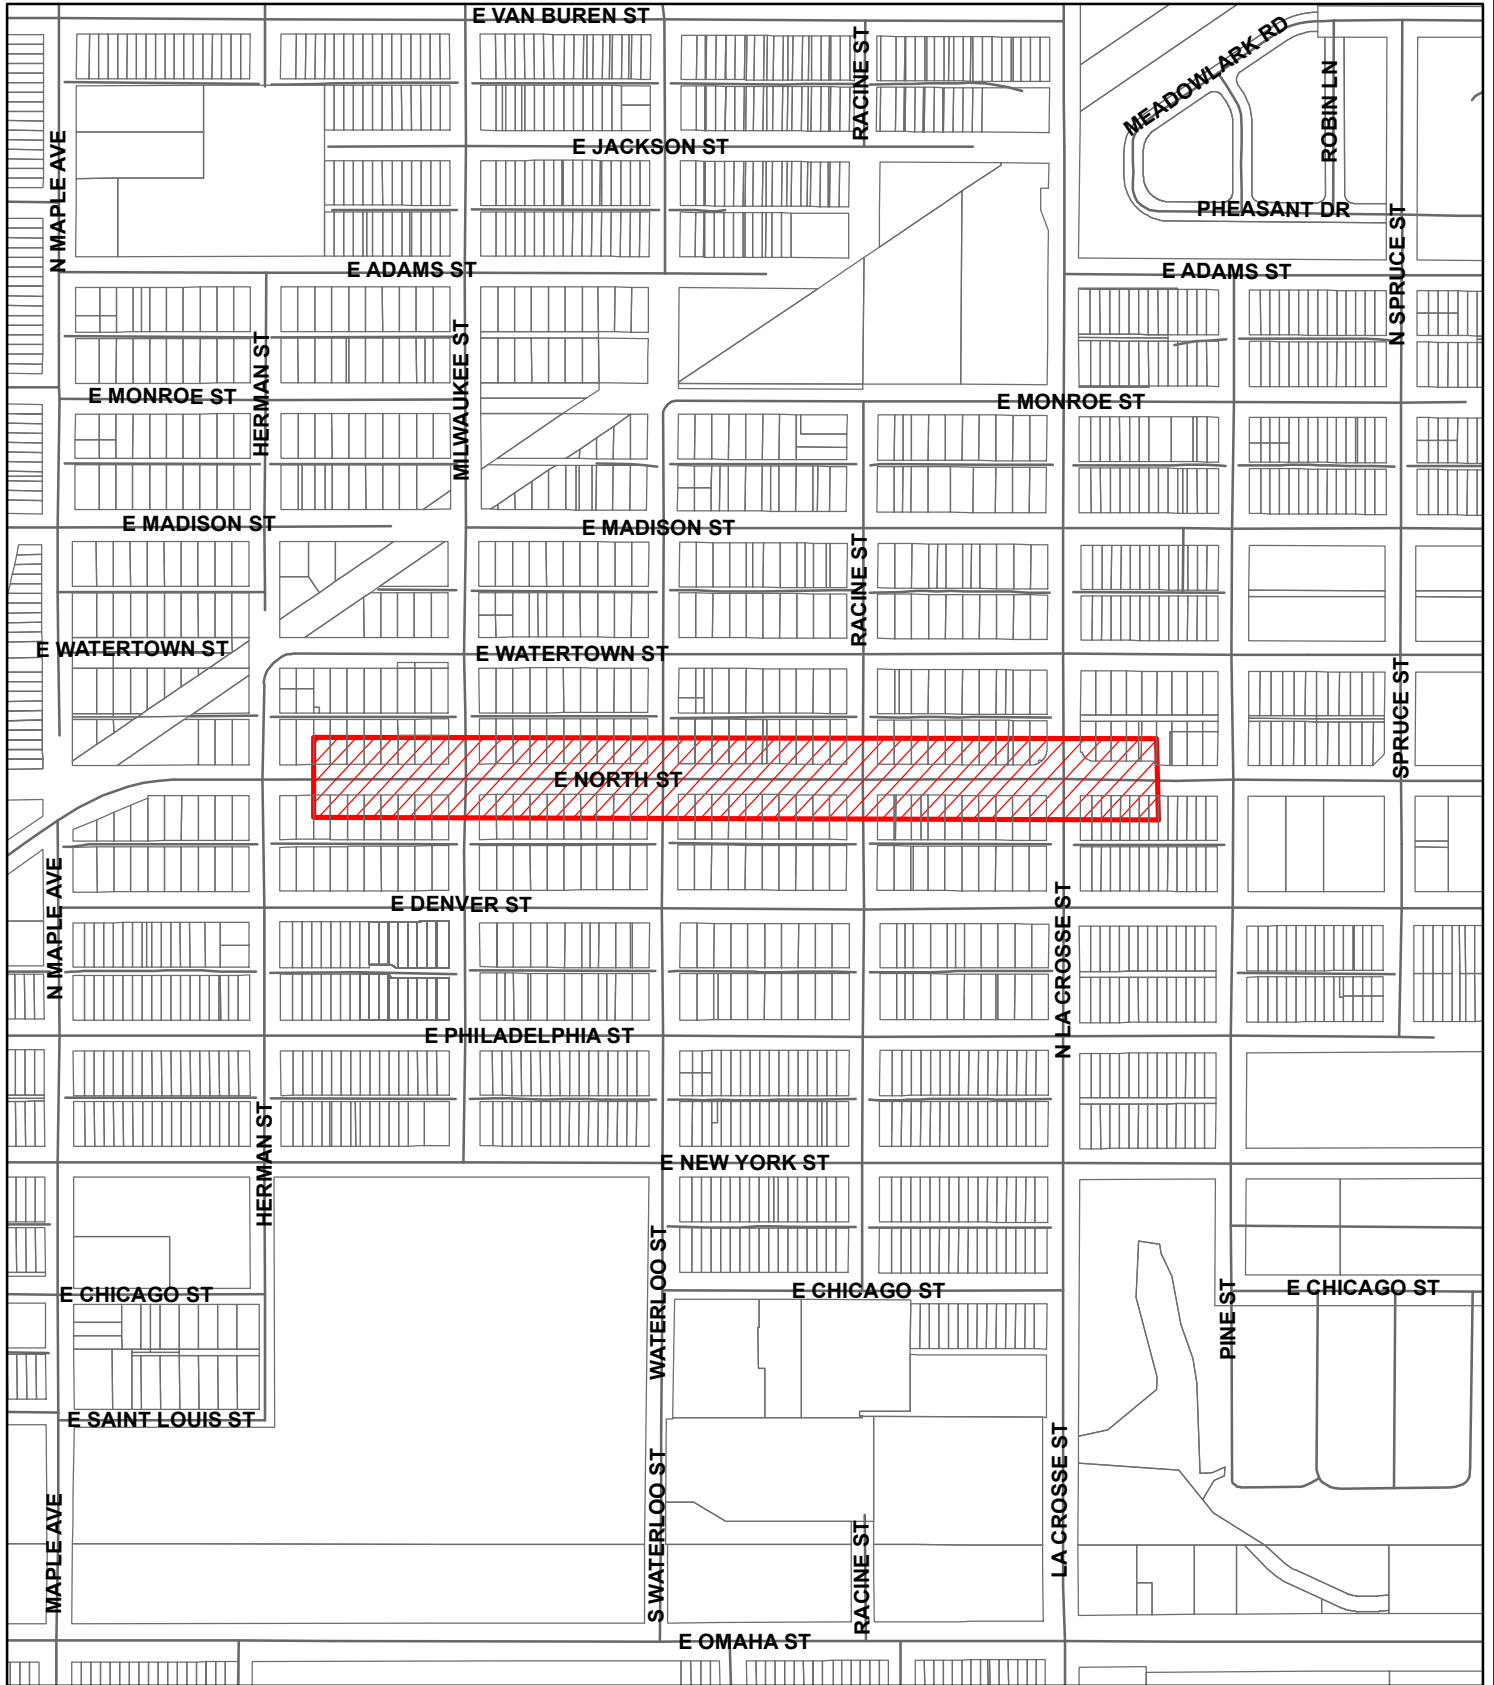

**EAST NORTH STREET RECONSTRUCTION
PROJECT NO. 12-2017 CIP # 50865**

