


# EXHIBIT A

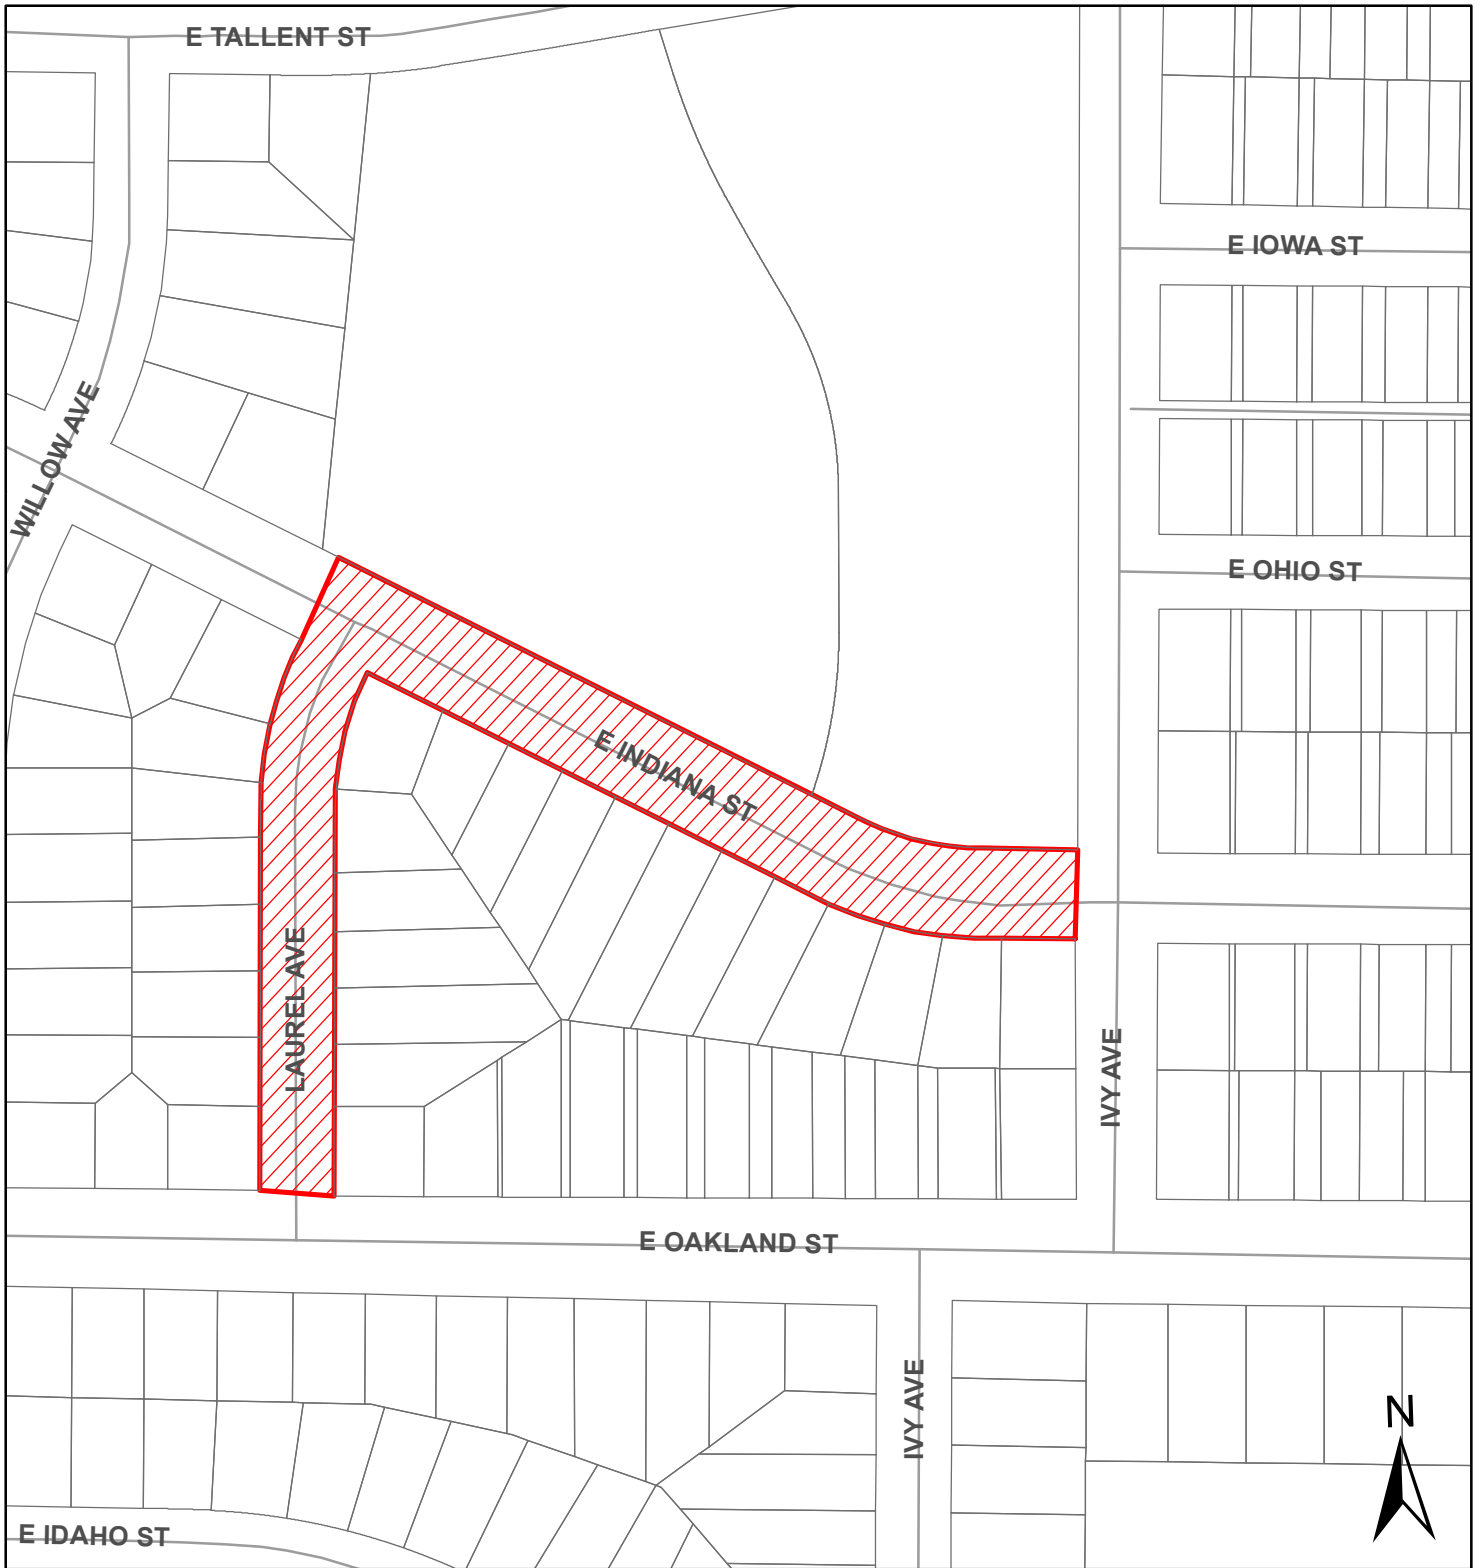

**EAST INDIANA STREET & LAUREL AVENUE  
WATER MAIN RECONSTRUCTION  
PROJECT NO. 12-2058 CIP NO. 50389.4-1A**