


EXHIBIT A

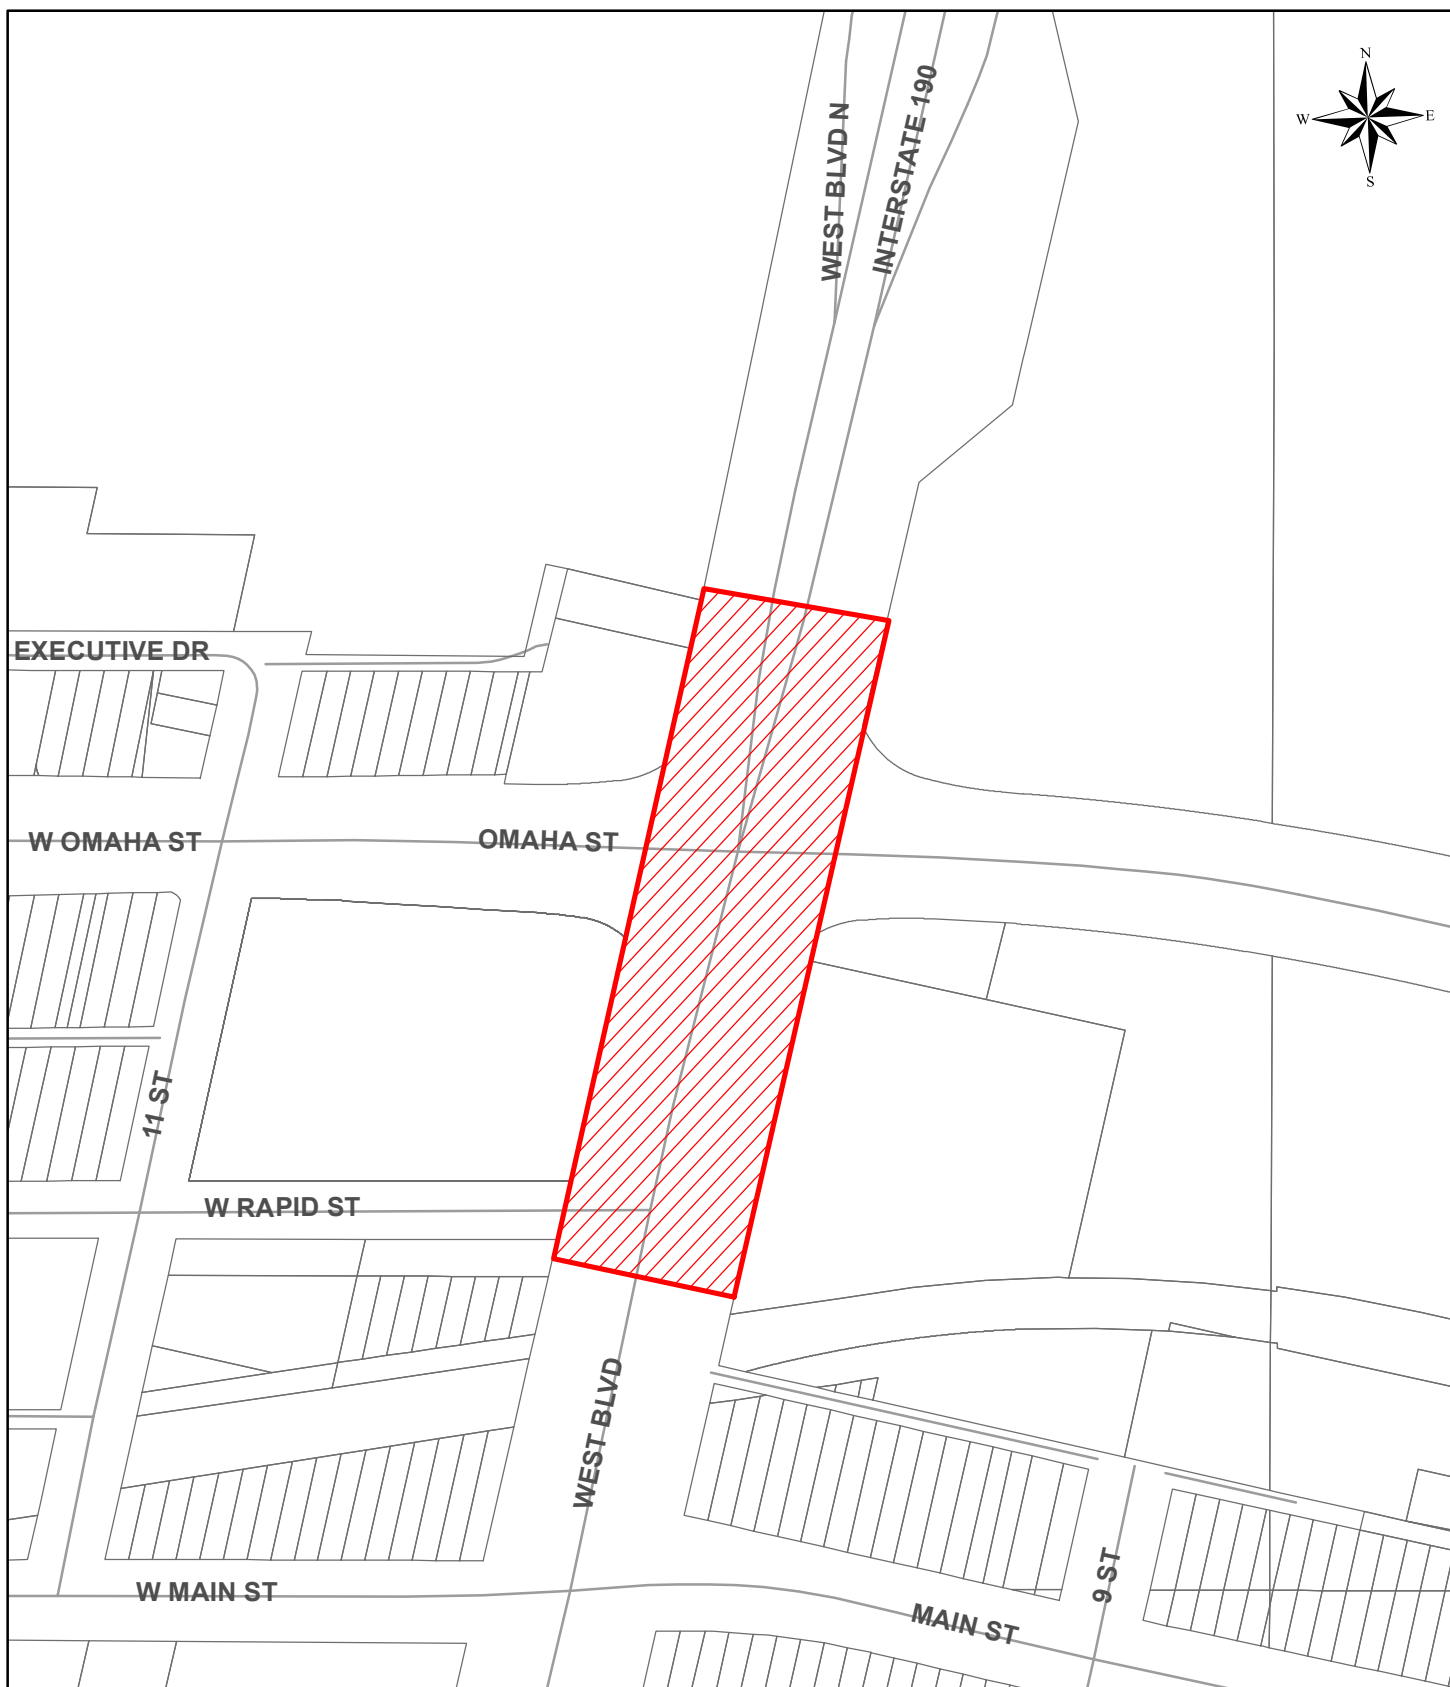

OMAHA STREET & WEST BOULEVARD INTERSECTION RECONSTRUCTION - UTILITIES

PROJECT NO. 14-2097

CIP NO. 50955