





WASHINGTON STREET

1" COPPER WATER SERVICE TABLE		
STREET ADDRESS	APPROX MAIN CONNECTION	APPROX CURBSTOP LOCATION
3624 WASHINGTON	N = 646180 E = 1194341	N = 646191 E = 1193790
3614 WASHINGTON	N = 646177 E = 1194431	N = 646188 E = 1194432
3608 WASHINGTON	N = 646174 E = 1194503	N = 646185 E = 1194504
3602 WASHINGTON	N = 646230 E = 1194630	N = 646231 E = 1194600

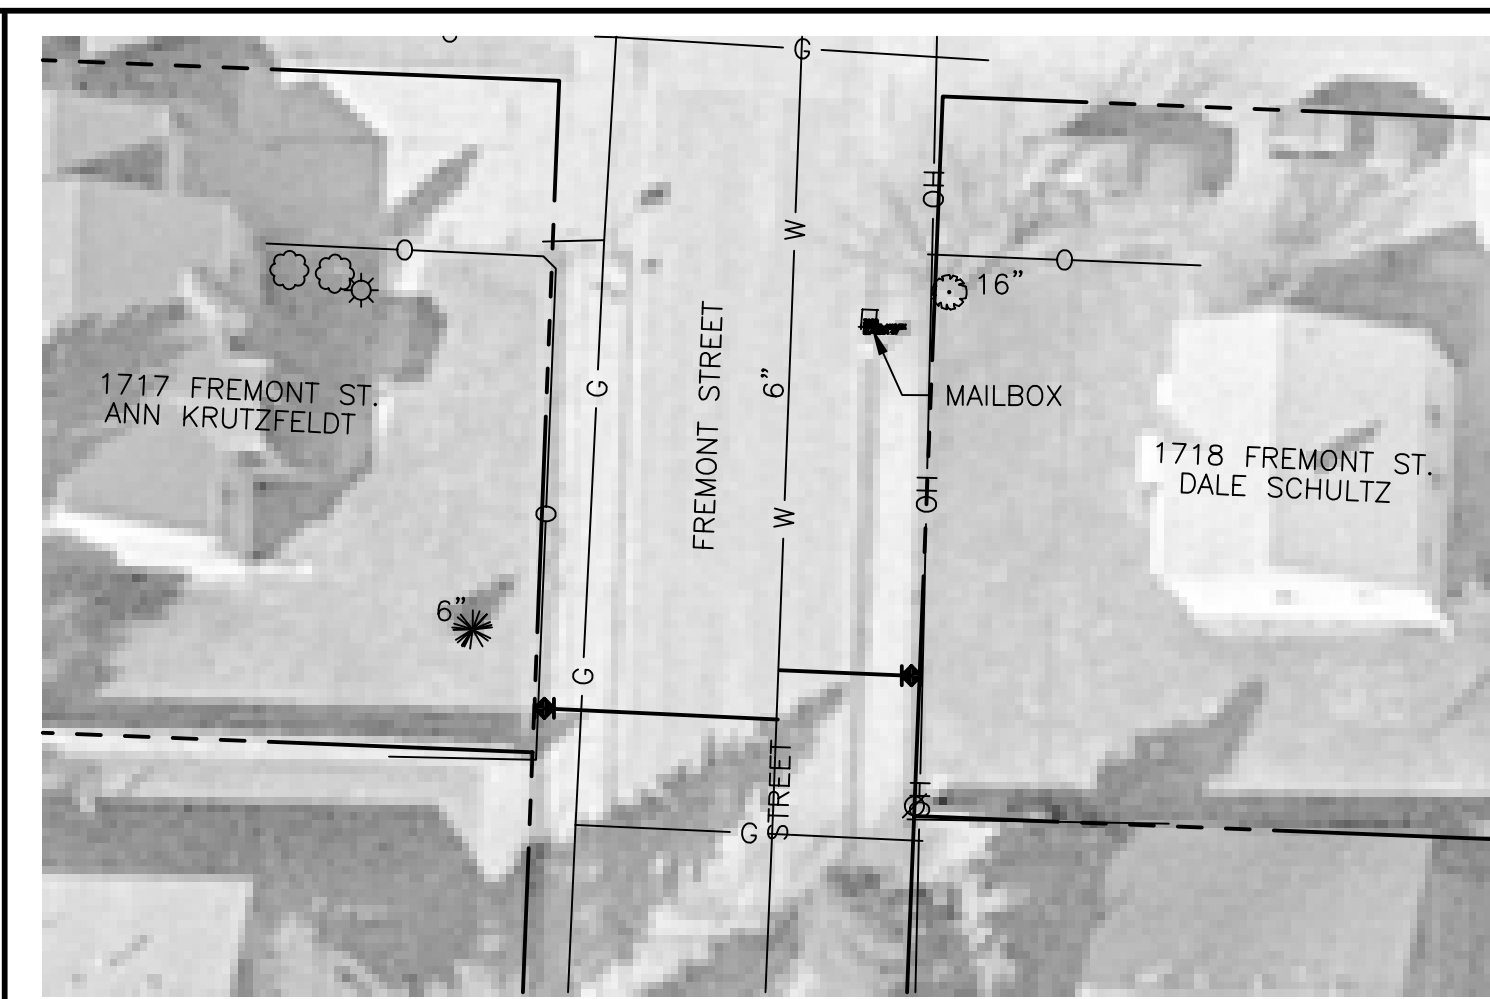

FREMONT STREET

1" COPPER WATER SERVICE TABLE		
STREET ADDRESS	APPROX MAIN CONNECTION	APPROX CURBSTOP LOCATION
1717 FREEMONT	N = 646273 E = 1194280	N = 646274 E = 1194256
1718 FREEMONT	N = 646278 E = 1194280	N = 646277 E = 1194294

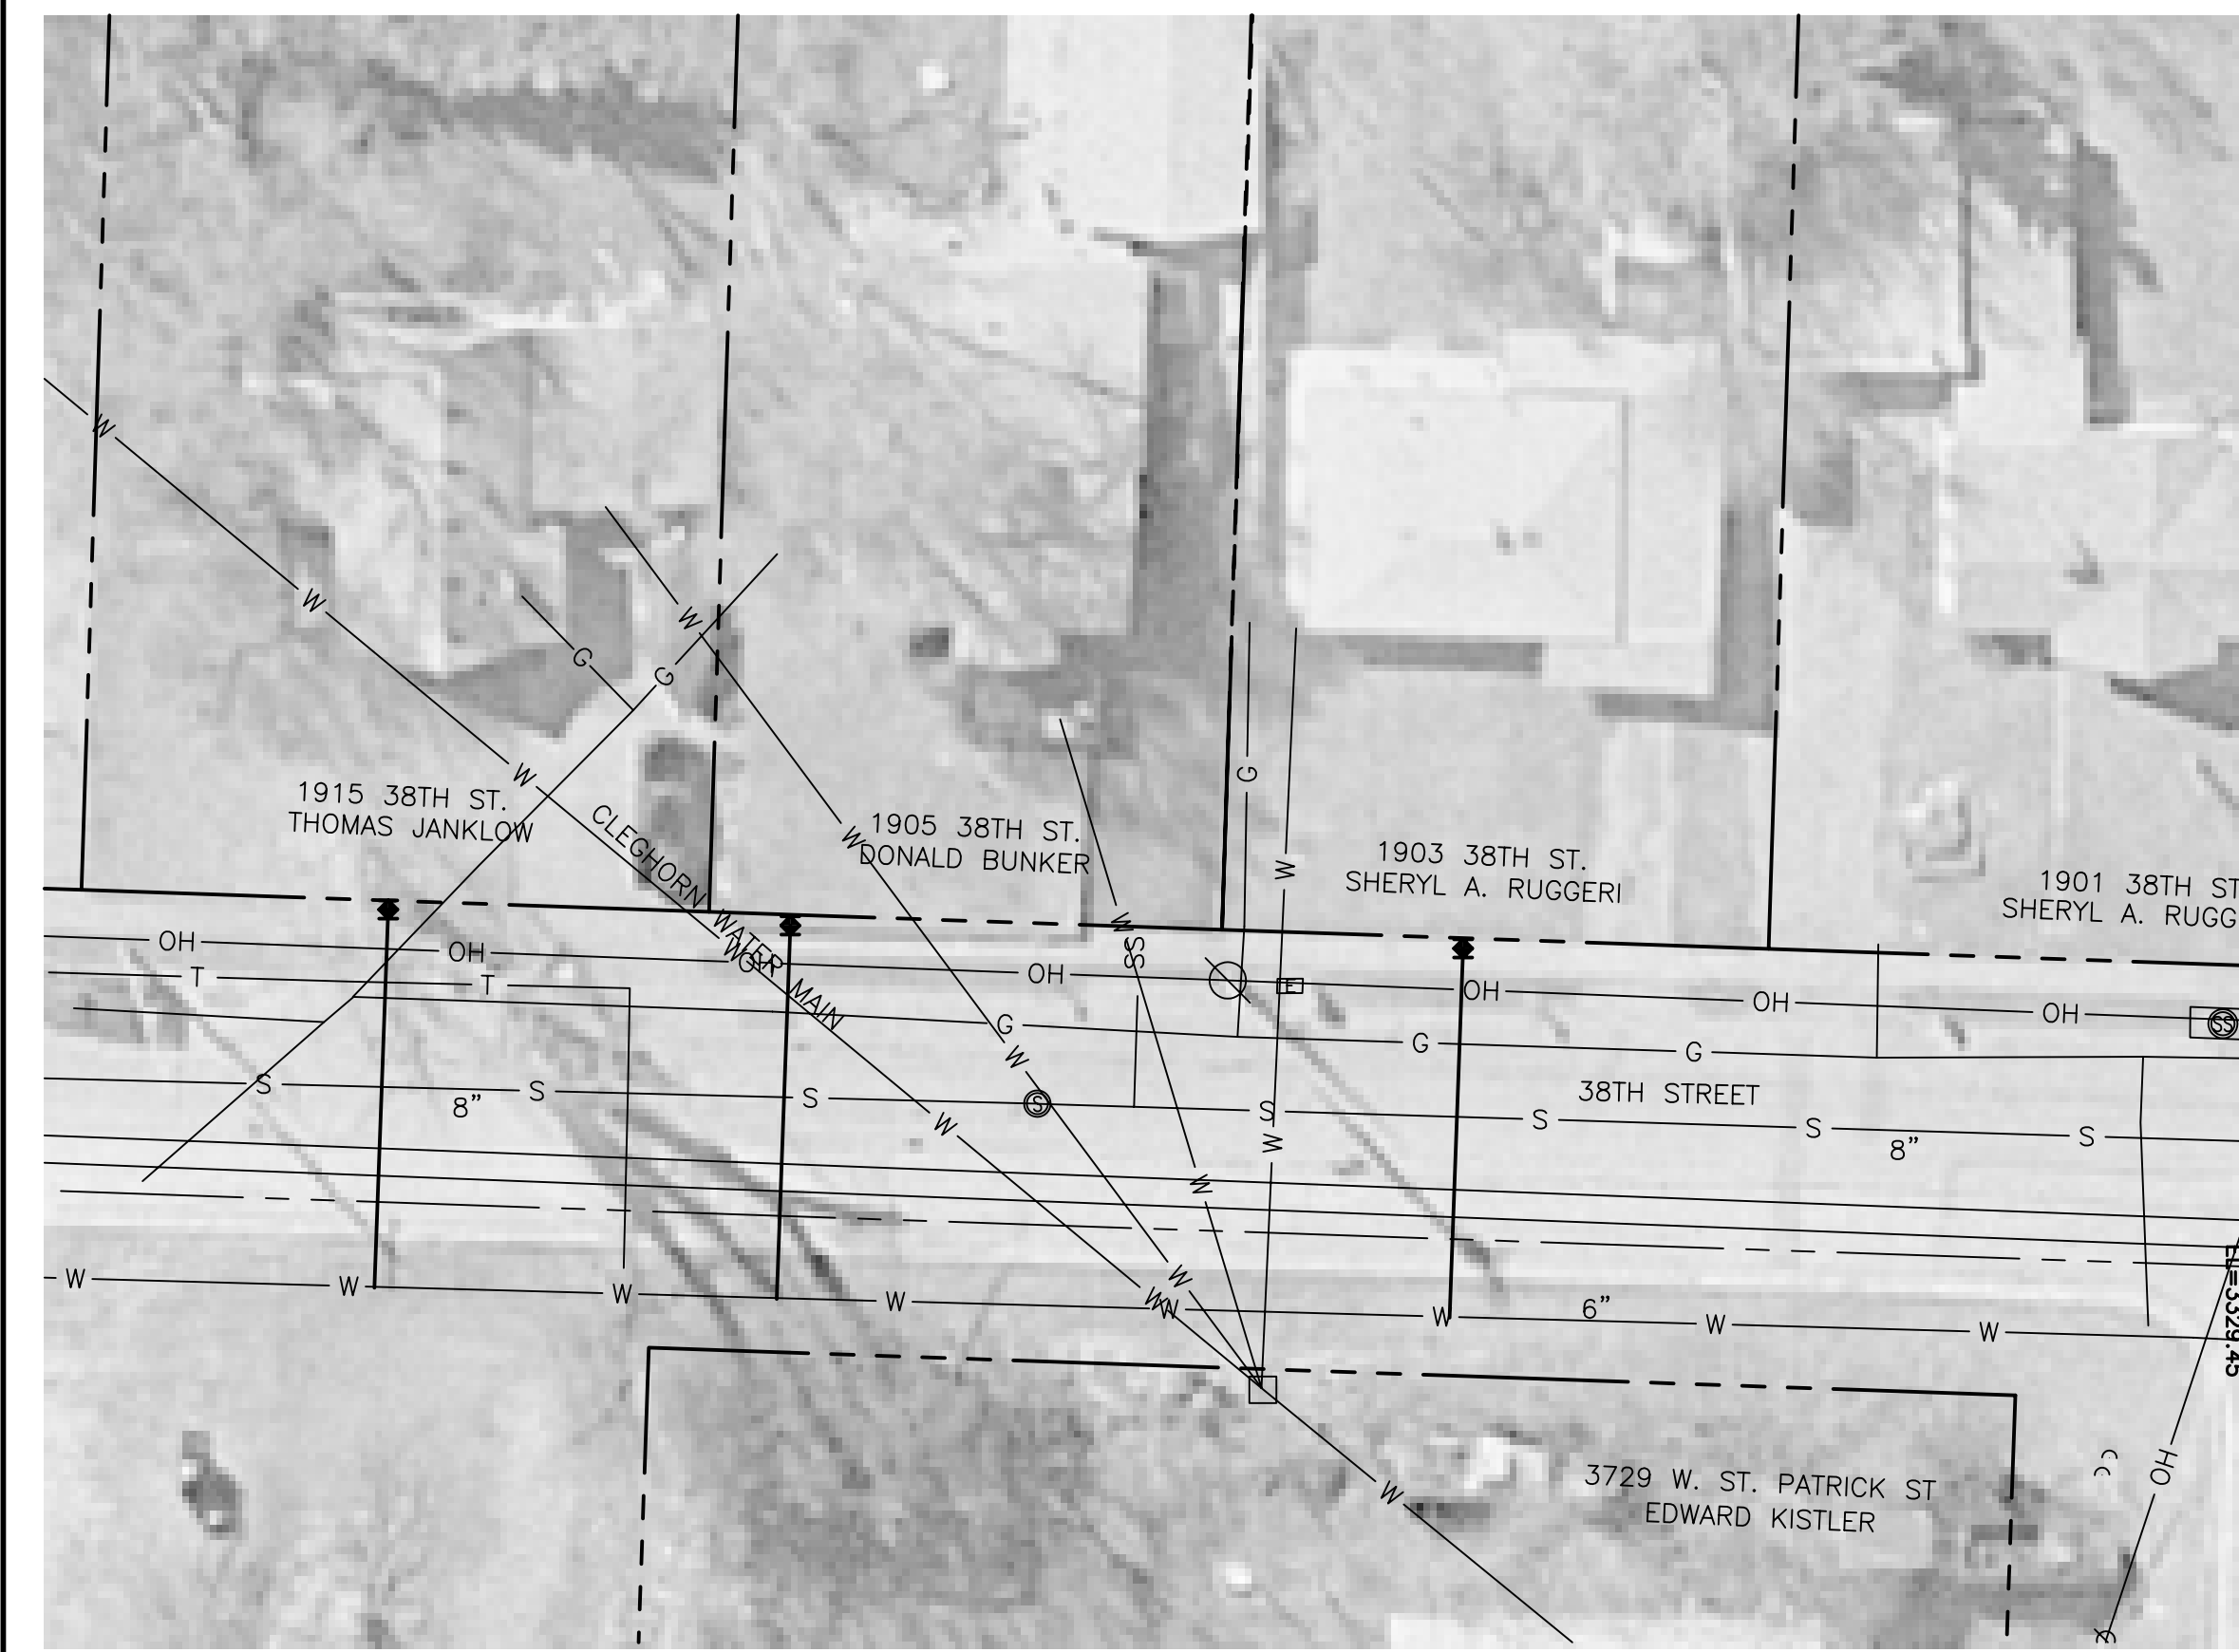

38TH STREET


1" COPPER WATER SERVICE TABLE		
STREET ADDRESS	APPROX MAIN CONNECTION	APPROX CURBSTOP LOCATION
1915 38TH STREET	N = 645637 E = 1193595	N = 645638 E = 1193553
1905 38TH STREET	N = 645681 E = 1193596	N = 645682 E = 1193555
1903 38TH STREET	N = 645755 E = 1193598	N = 645756 E = 1193557



FREMONT STREET


1" COPPER WATER SERVICE TABLE		
STREET ADDRESS	APPROX MAIN CONNECTION	APPROX CURBSTOP LOCATION
1640 FREEMONT	N = 646606 E = 1194284	N = 646608 E = 1194301
3633 CANYON LAKE	N = 646744 E = 1194266	N = 646743 E = 1194250

03-11-04 J:\EPDATA\03-11\1286SERV.dwg

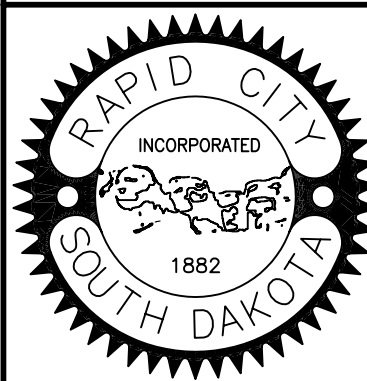

CITY of RAPID CITY
PUBLIC WORKS DEPARTMENT ENGINEERING DIVISION

SCALE:	1" = 20'
DATE:	03-11-04
DESIGNED:	MBK
DRAWN:	DRS
REVISIONS:	
DATE:	

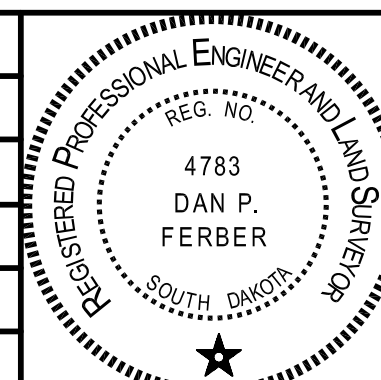

PLAN SHEET FOR SERVICE TIE-INS
SCHAMBER ADDITION, (CLEGHORN WATER ASSOC.) WATER MAIN EXTENSION
CITY OF RAPID CITY PROJECT NO. W03-1286

SHEET
12
OF
15