



LAYOUT EXHIBIT
LOCATED IN THE SW1/4 OF
SECTION 18, T1N, R8E, BHM
RAPID CITY, PENNINGTON COUNTY, SOUTH DAKOTA

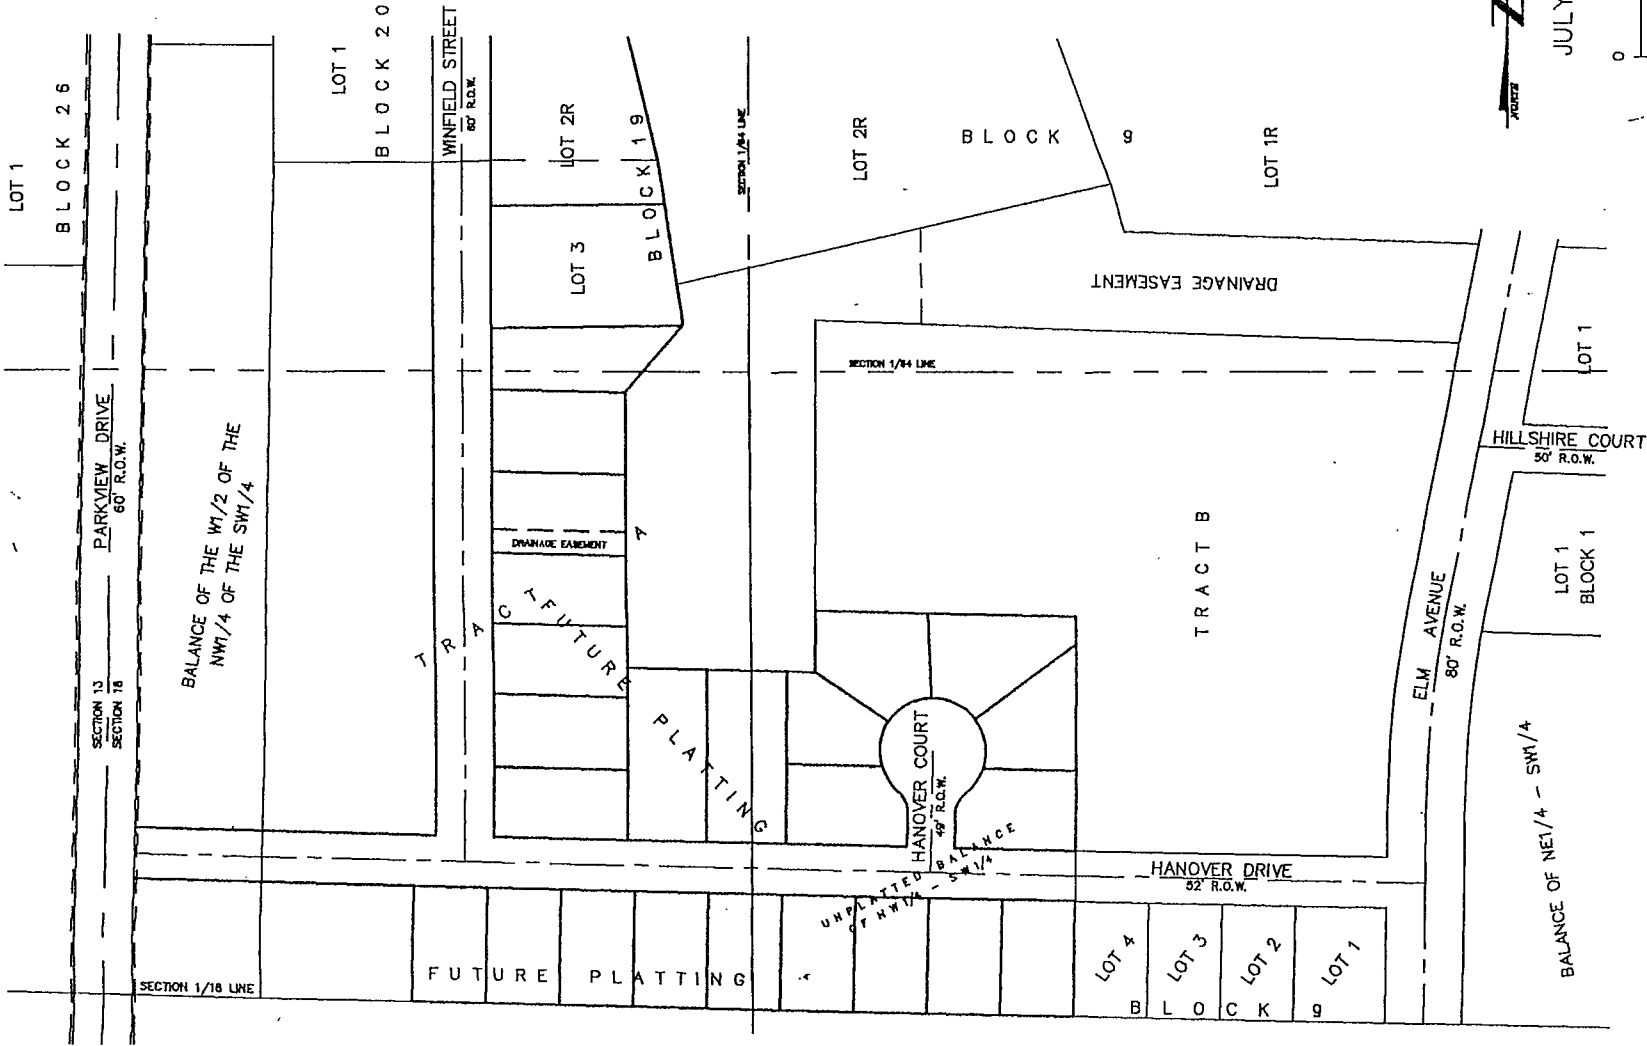

JULY 15, 1997

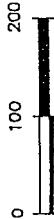

MASTER PLAN