


EXHIBIT 'A'

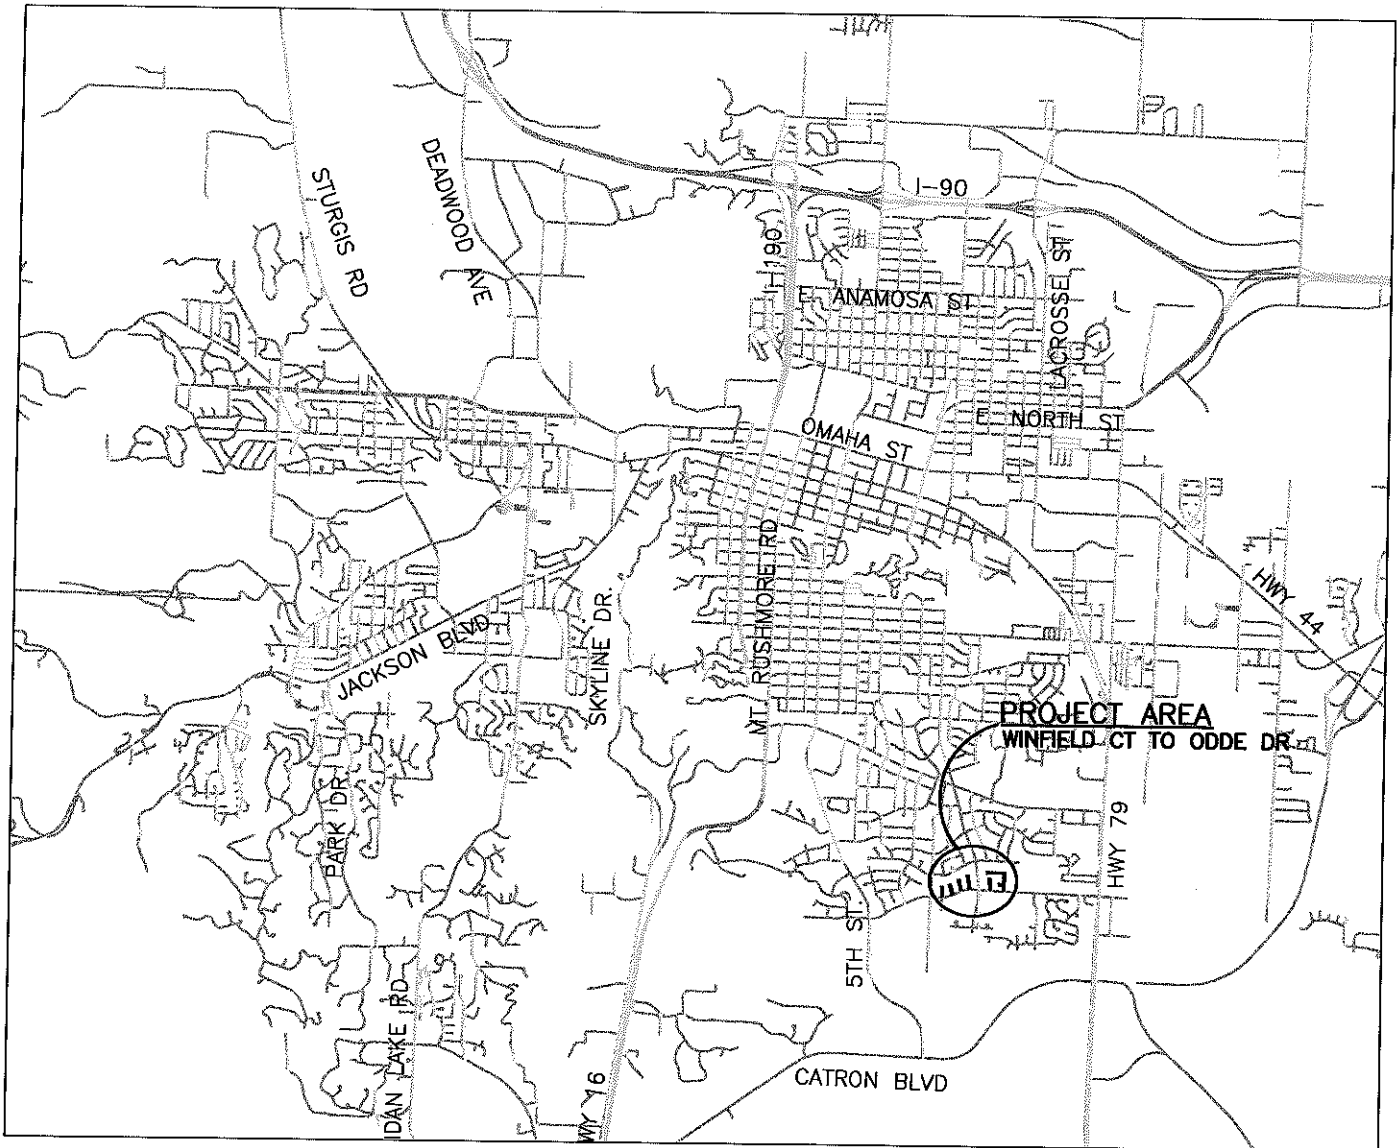

**PAVEMENT REHABILITATION PROJECT
WINFIELD CT TO ODDE DR
PROJECT # 13-2096, CIP 50844**