


EXHIBIT A

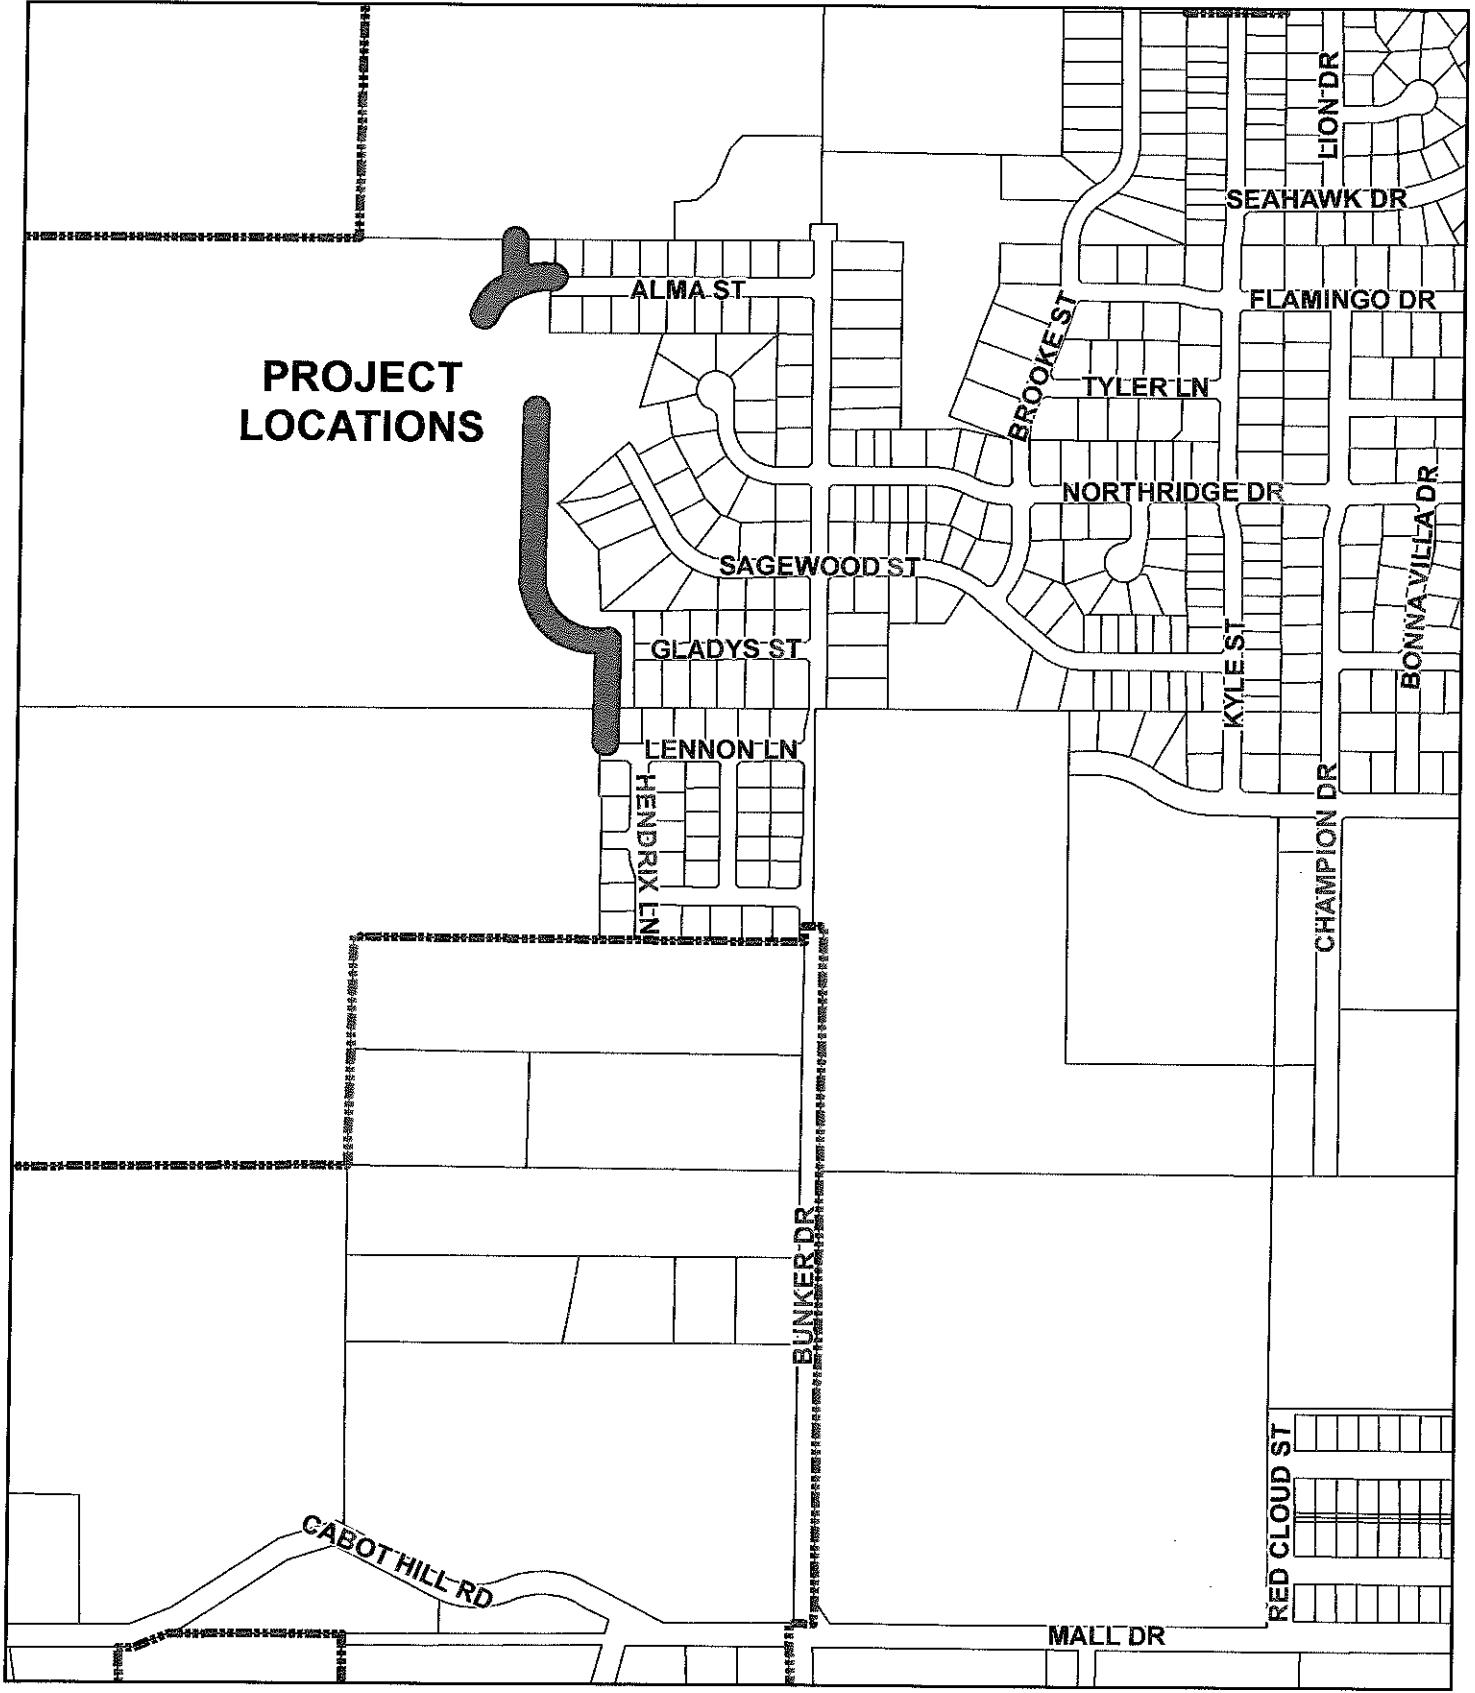

**ALMA ST, GLADYS ST & LENNON LN
WATER MAN EXTENSIONS
PROJECT NO. 12-2039 CIP NO. 50912**

