


EXHIBIT A

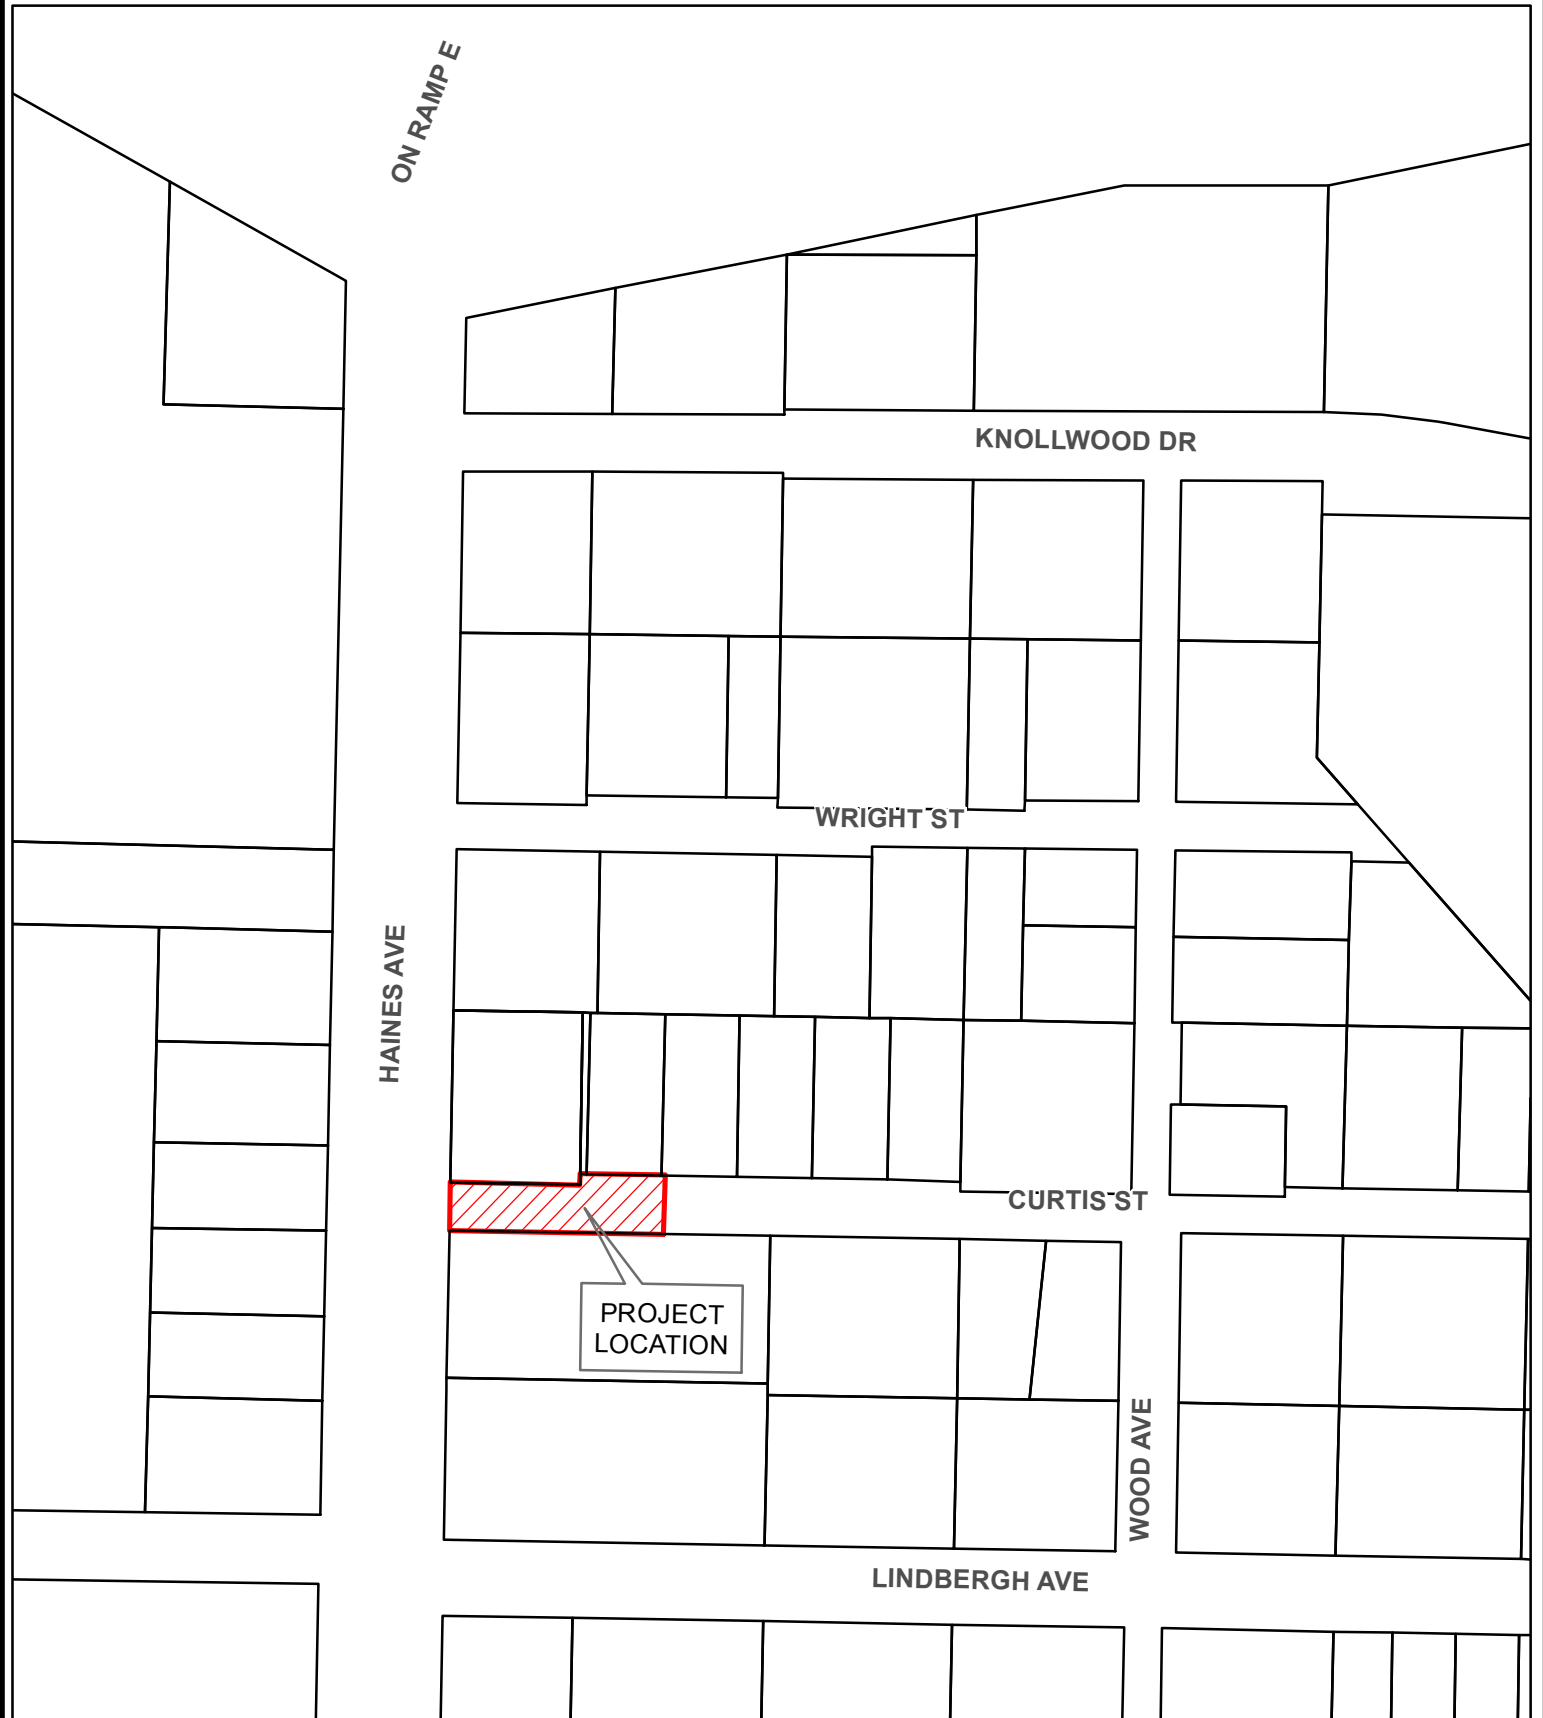

**CURTIS STREET
SANITARY SEWER MAIN REPLACEMENT
PROJ NO 12-2007**

CIP NO 50876

