


EXHIBIT A

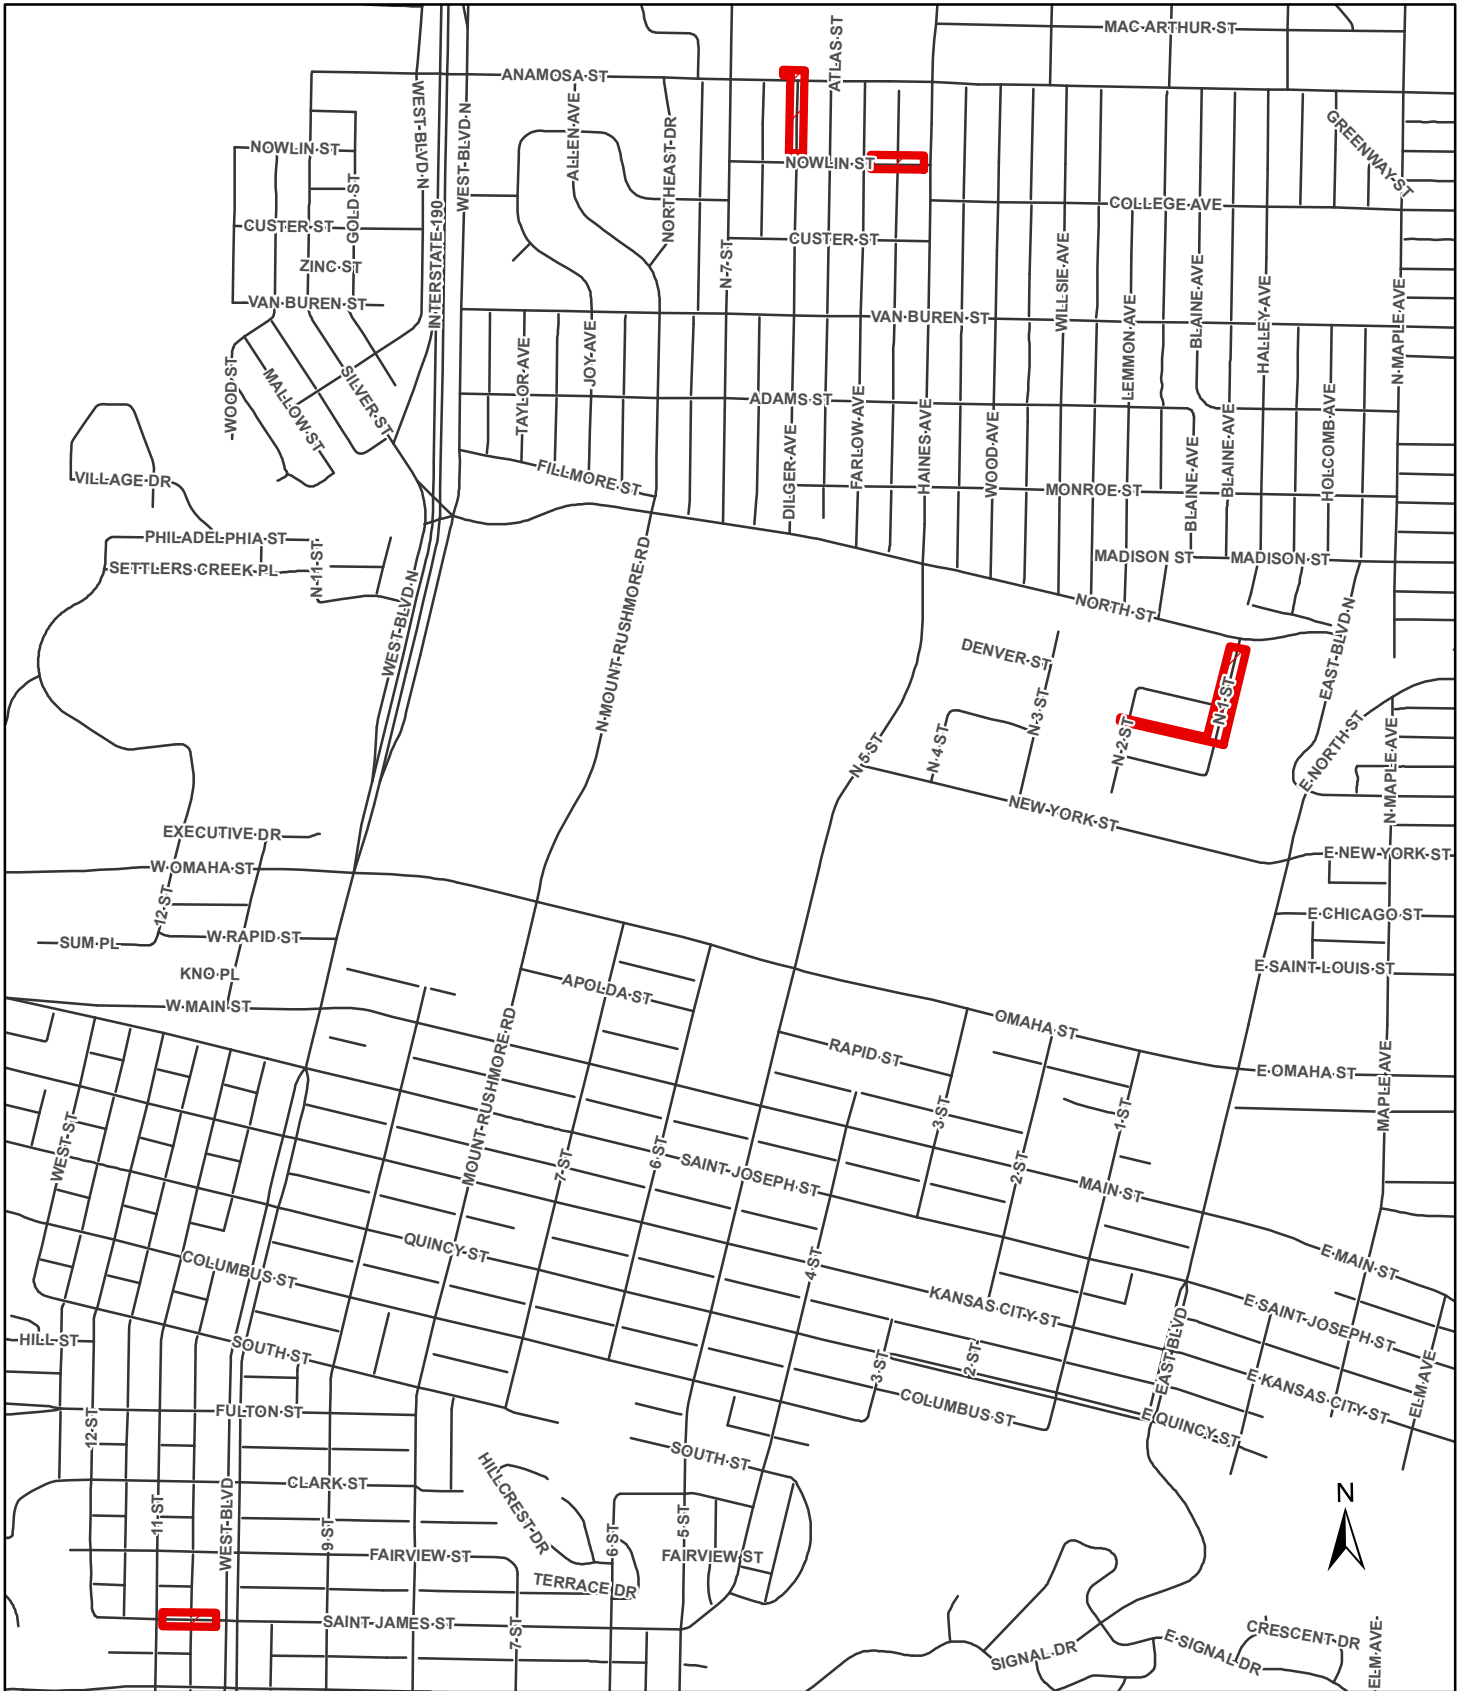

**2014 4" WATER MAIN
REPLACEMENT AND LOOPING
PROJECT NO. 14-2014 CIP NO. 51013**