


EXHIBIT A

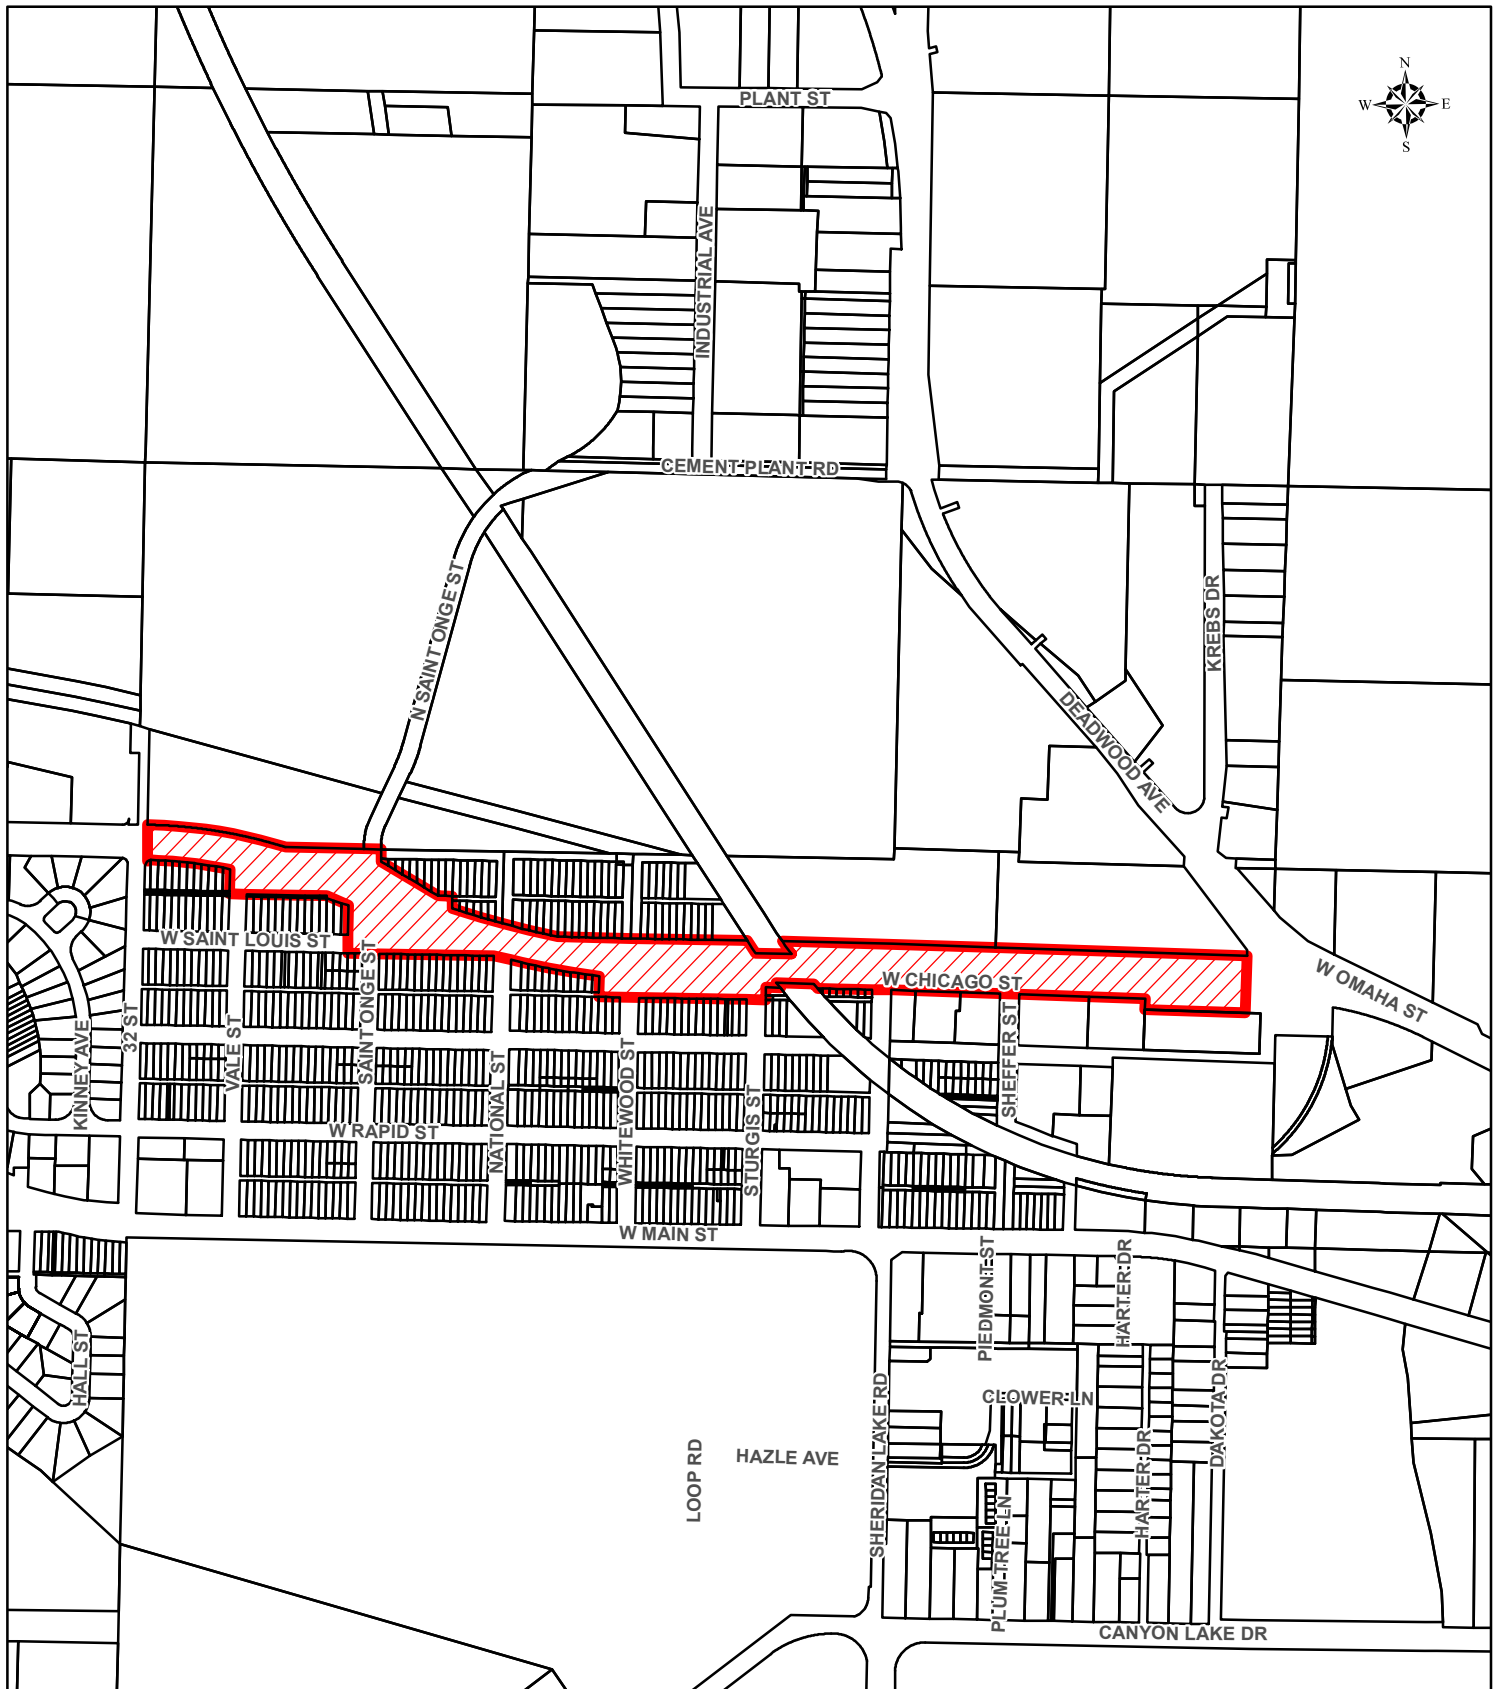

**WEST CHICAGO STREET UTILITIES - BREAKOUT PROJECT**  
**UTILITIES RECONSTRUCTION PROJECT**  
**PROJECT NO. 14-2161** **CIP NO. 50448.1**