


EXHIBIT A

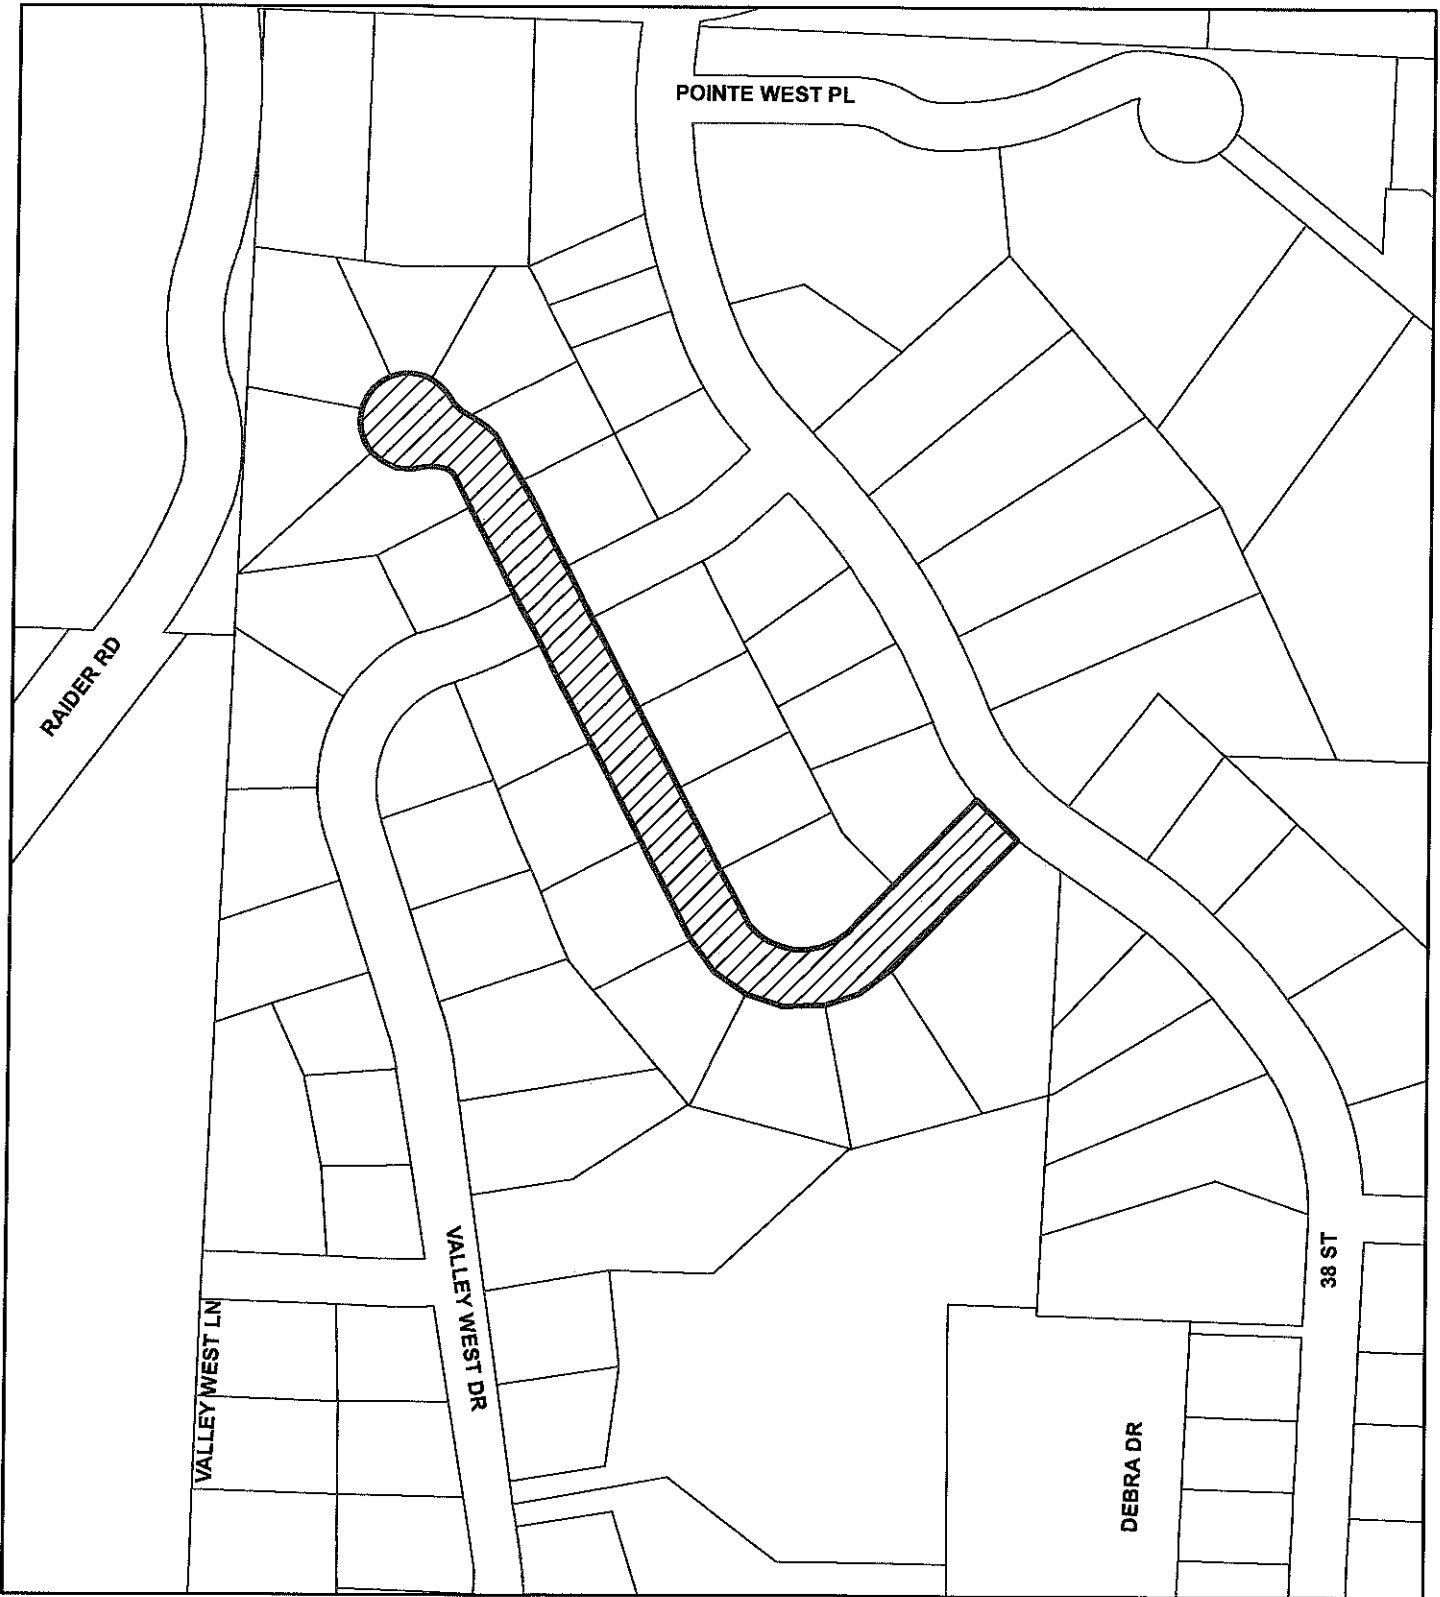

PAVEMENT REHAB
BURNS DRIVE INLAY

PROJECT NO. 14-2164 CIP NO. 50844