


EXHIBIT A

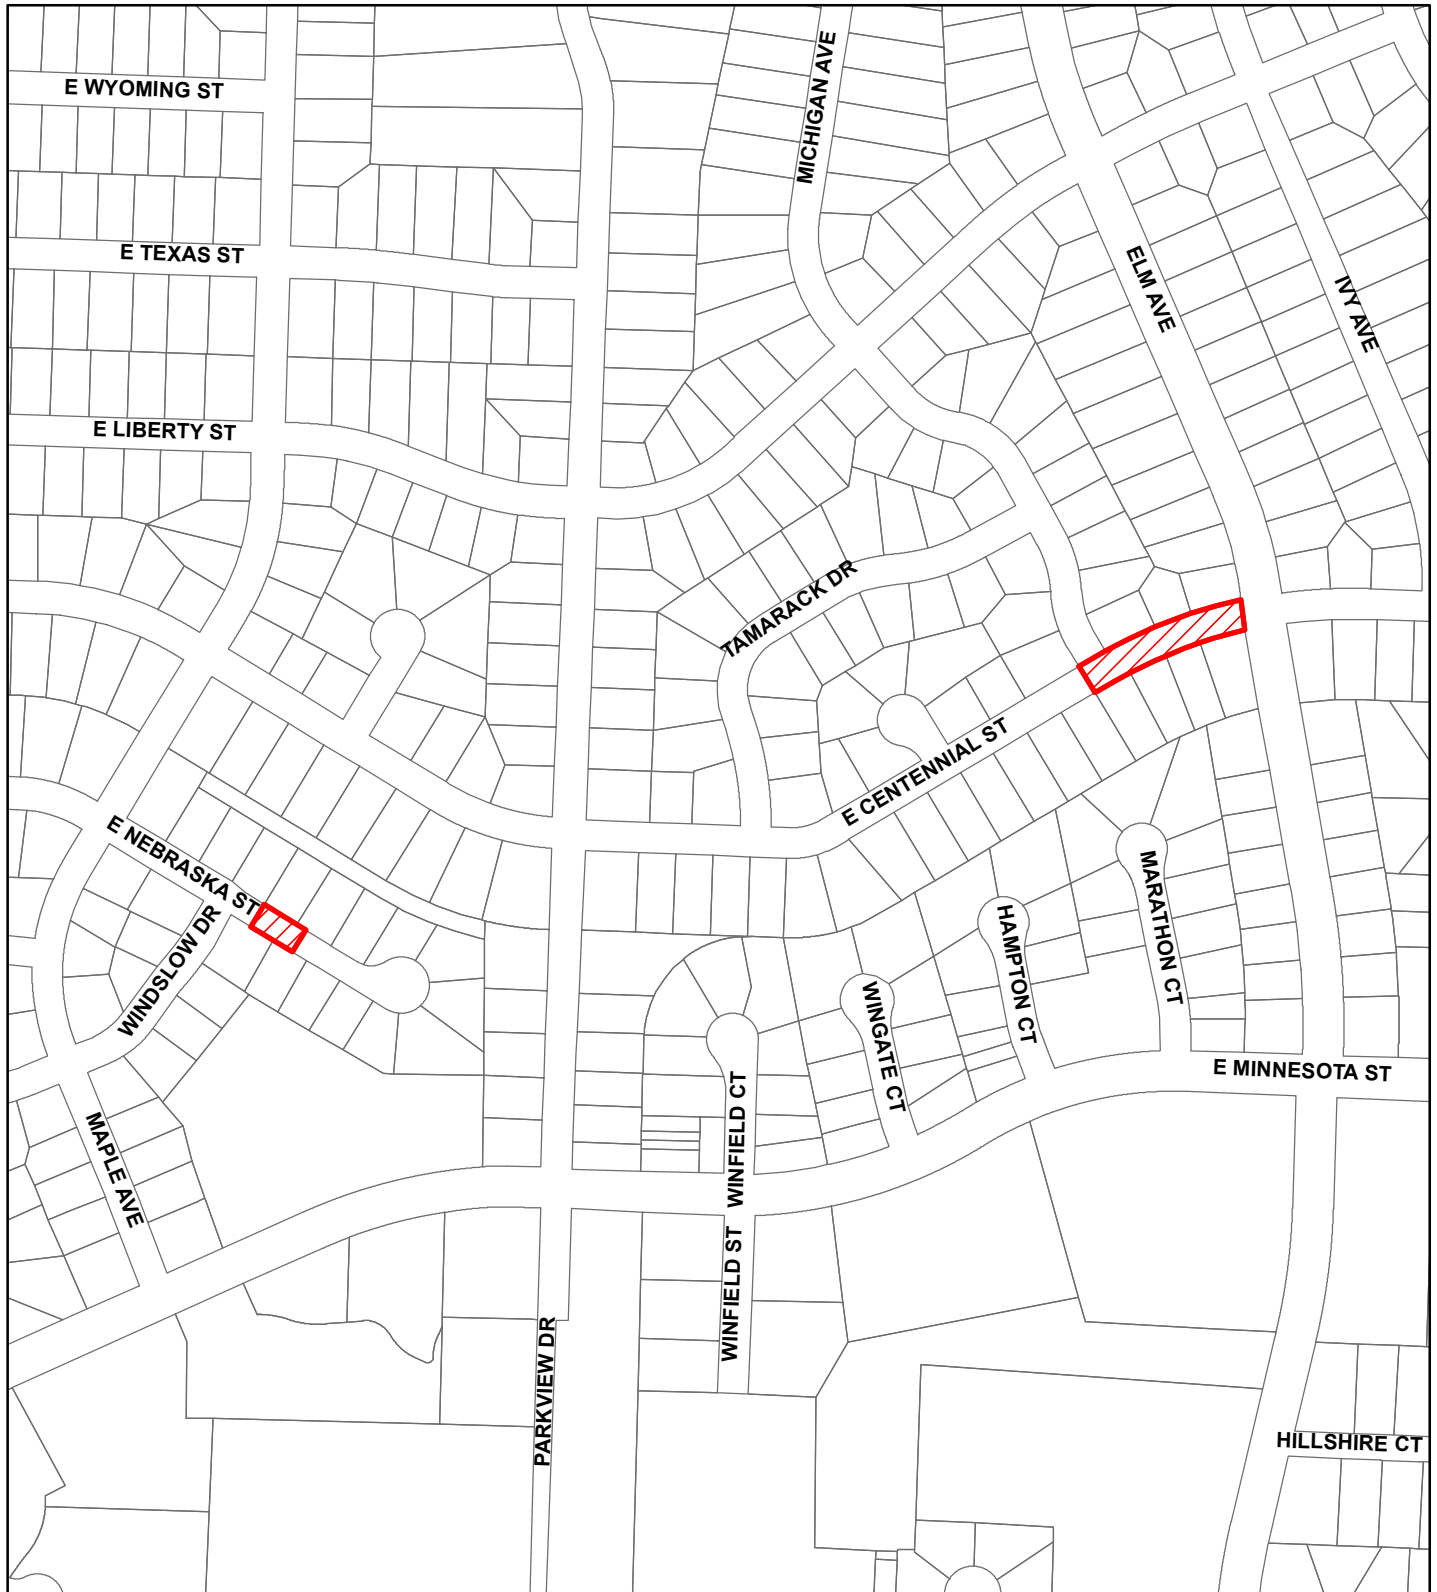

SOUTH ROBBINSDALE DRAINAGE PROJECTS:
EAST CENTENNIAL STREET- ELM TO MICHIGAN &
EAST NEBRASKA STREET INLET

PROJECT NO. 14-2184 CIP NO. 50425