


EXHIBIT A

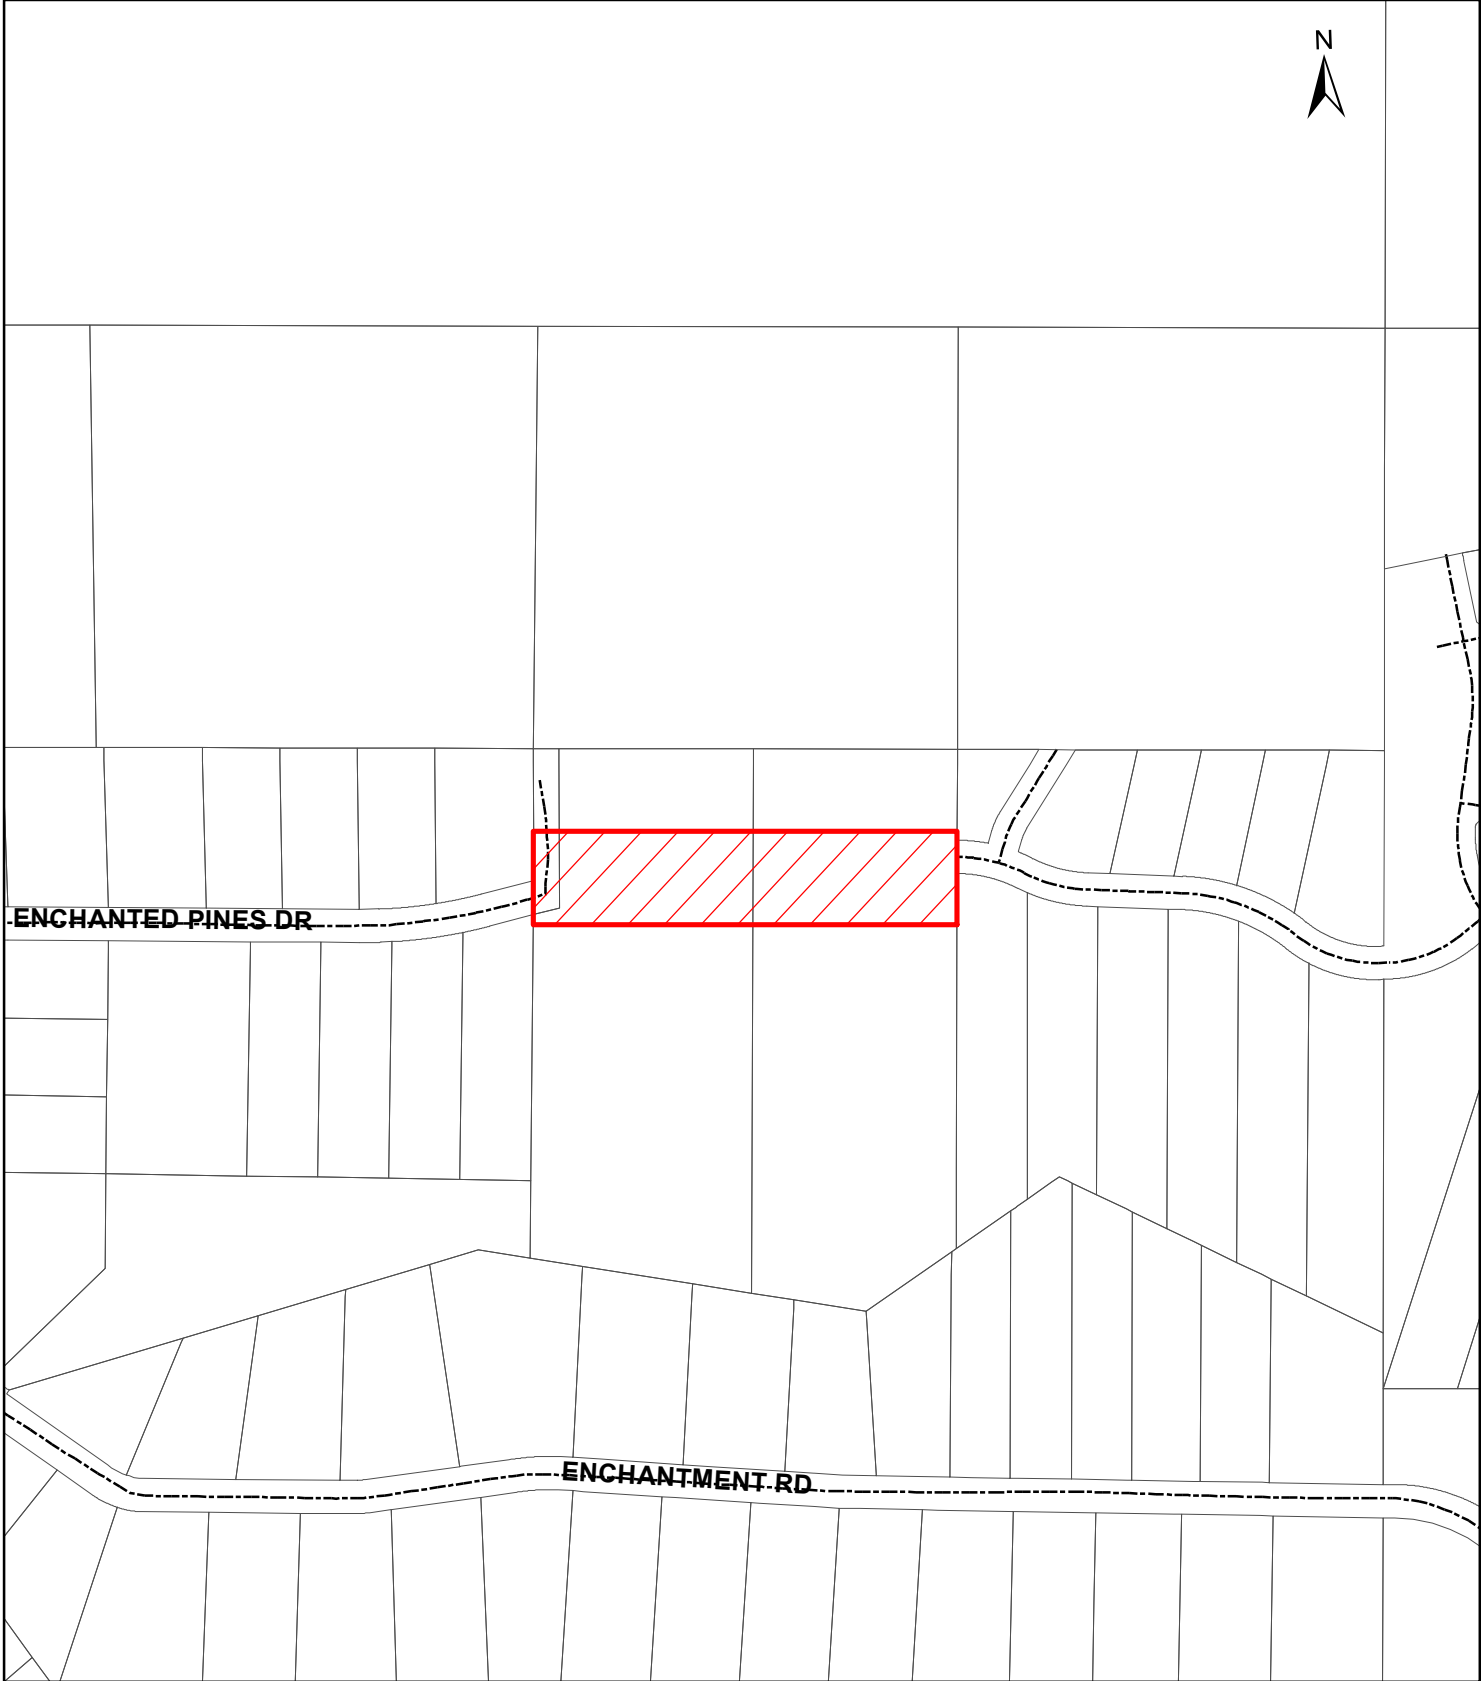

**ENCHANTED PINES DRIVE SANITARY SEWER EXTENSION
PROJ # SS10-1938 CIP # 50859**