


FIGURE 1

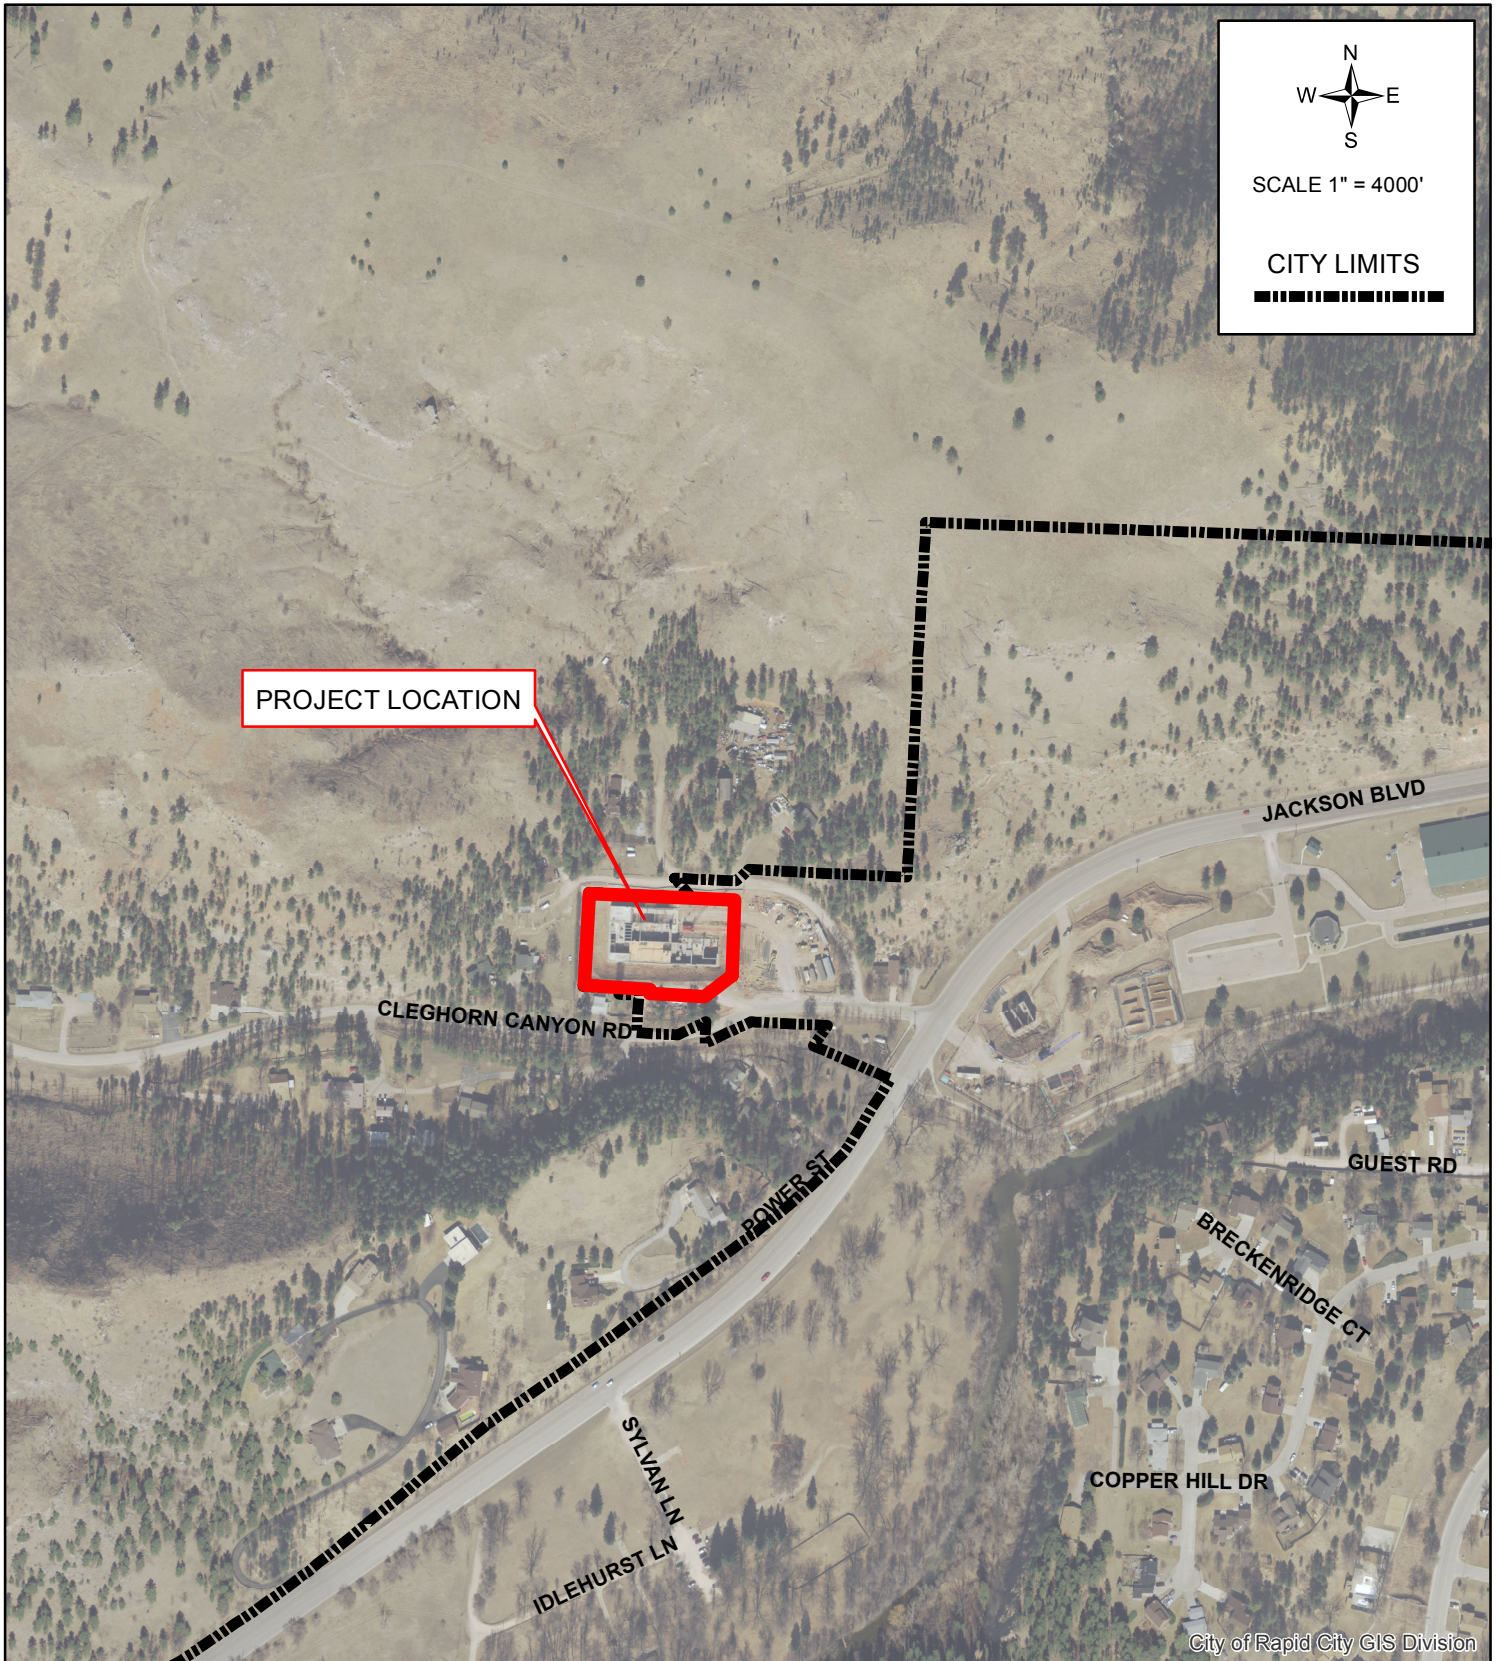

JSWTP SUPPLEMENTAL HEATING
PROJECT NO 14-2213
PROJECT LOCATION