


EXHIBIT A

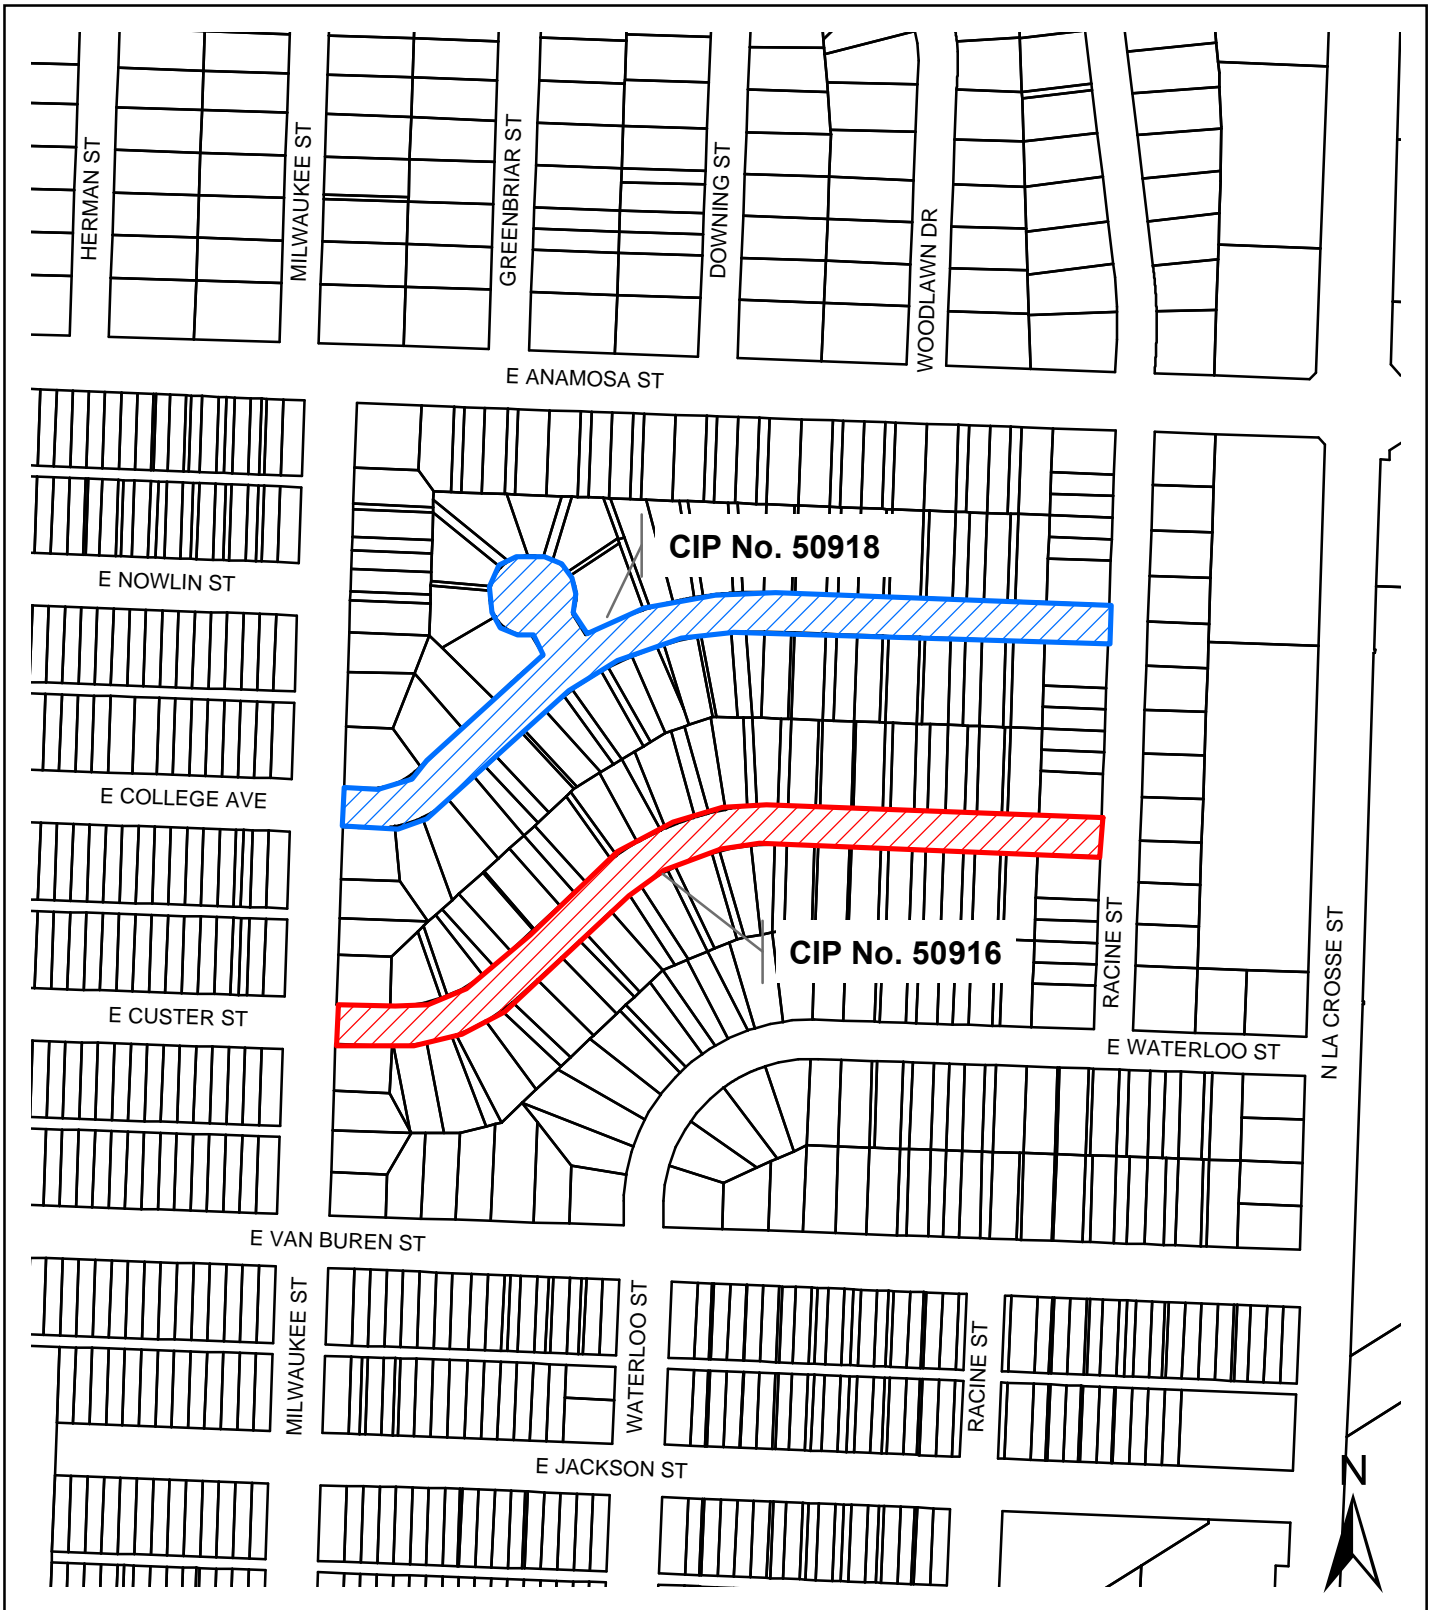

**E. CUSTER STREET RECONSTRUCTION
PROJECT NO.14-2211 / CIP NO. 50916
E. COLLEGE AVENUE RECONSTRUCTION
PROJECT NO. 14-2212 / CIP NO. 50918
MILWAUKEE TO RACINE**