


EXHIBIT A

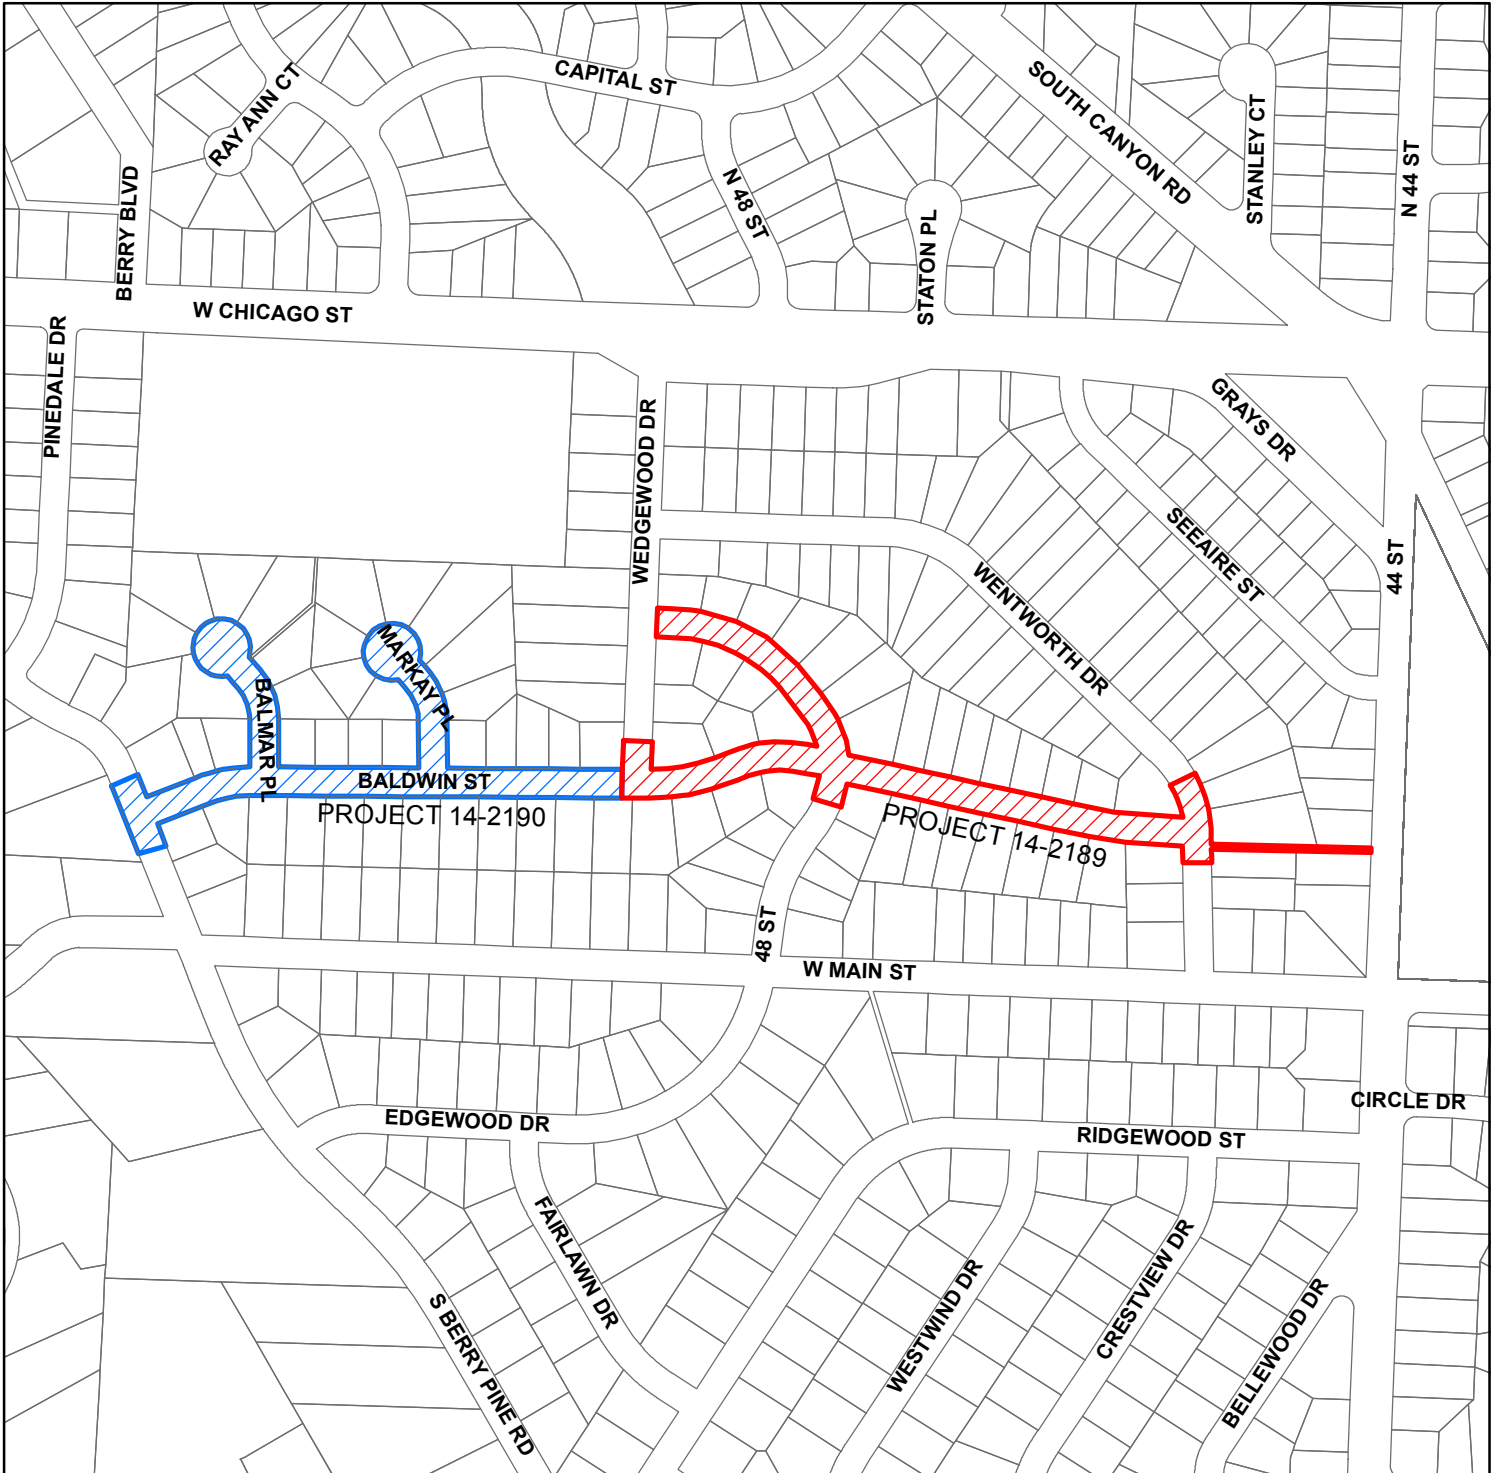

BALDWIN STREET RECONSTRUCTION
WENTWORTH DR TO WEDGEWOOD DR
PROJECT NO. 14-2189 CIP NO. 50822-1.1

BALDWIN STREET RECONSTRUCTION
WEDGEWOOD DR TO S BERRY PINE RD
PROJECT NO. 14-2190 CIP NO. 50822-1.2