


EXHIBIT "A"

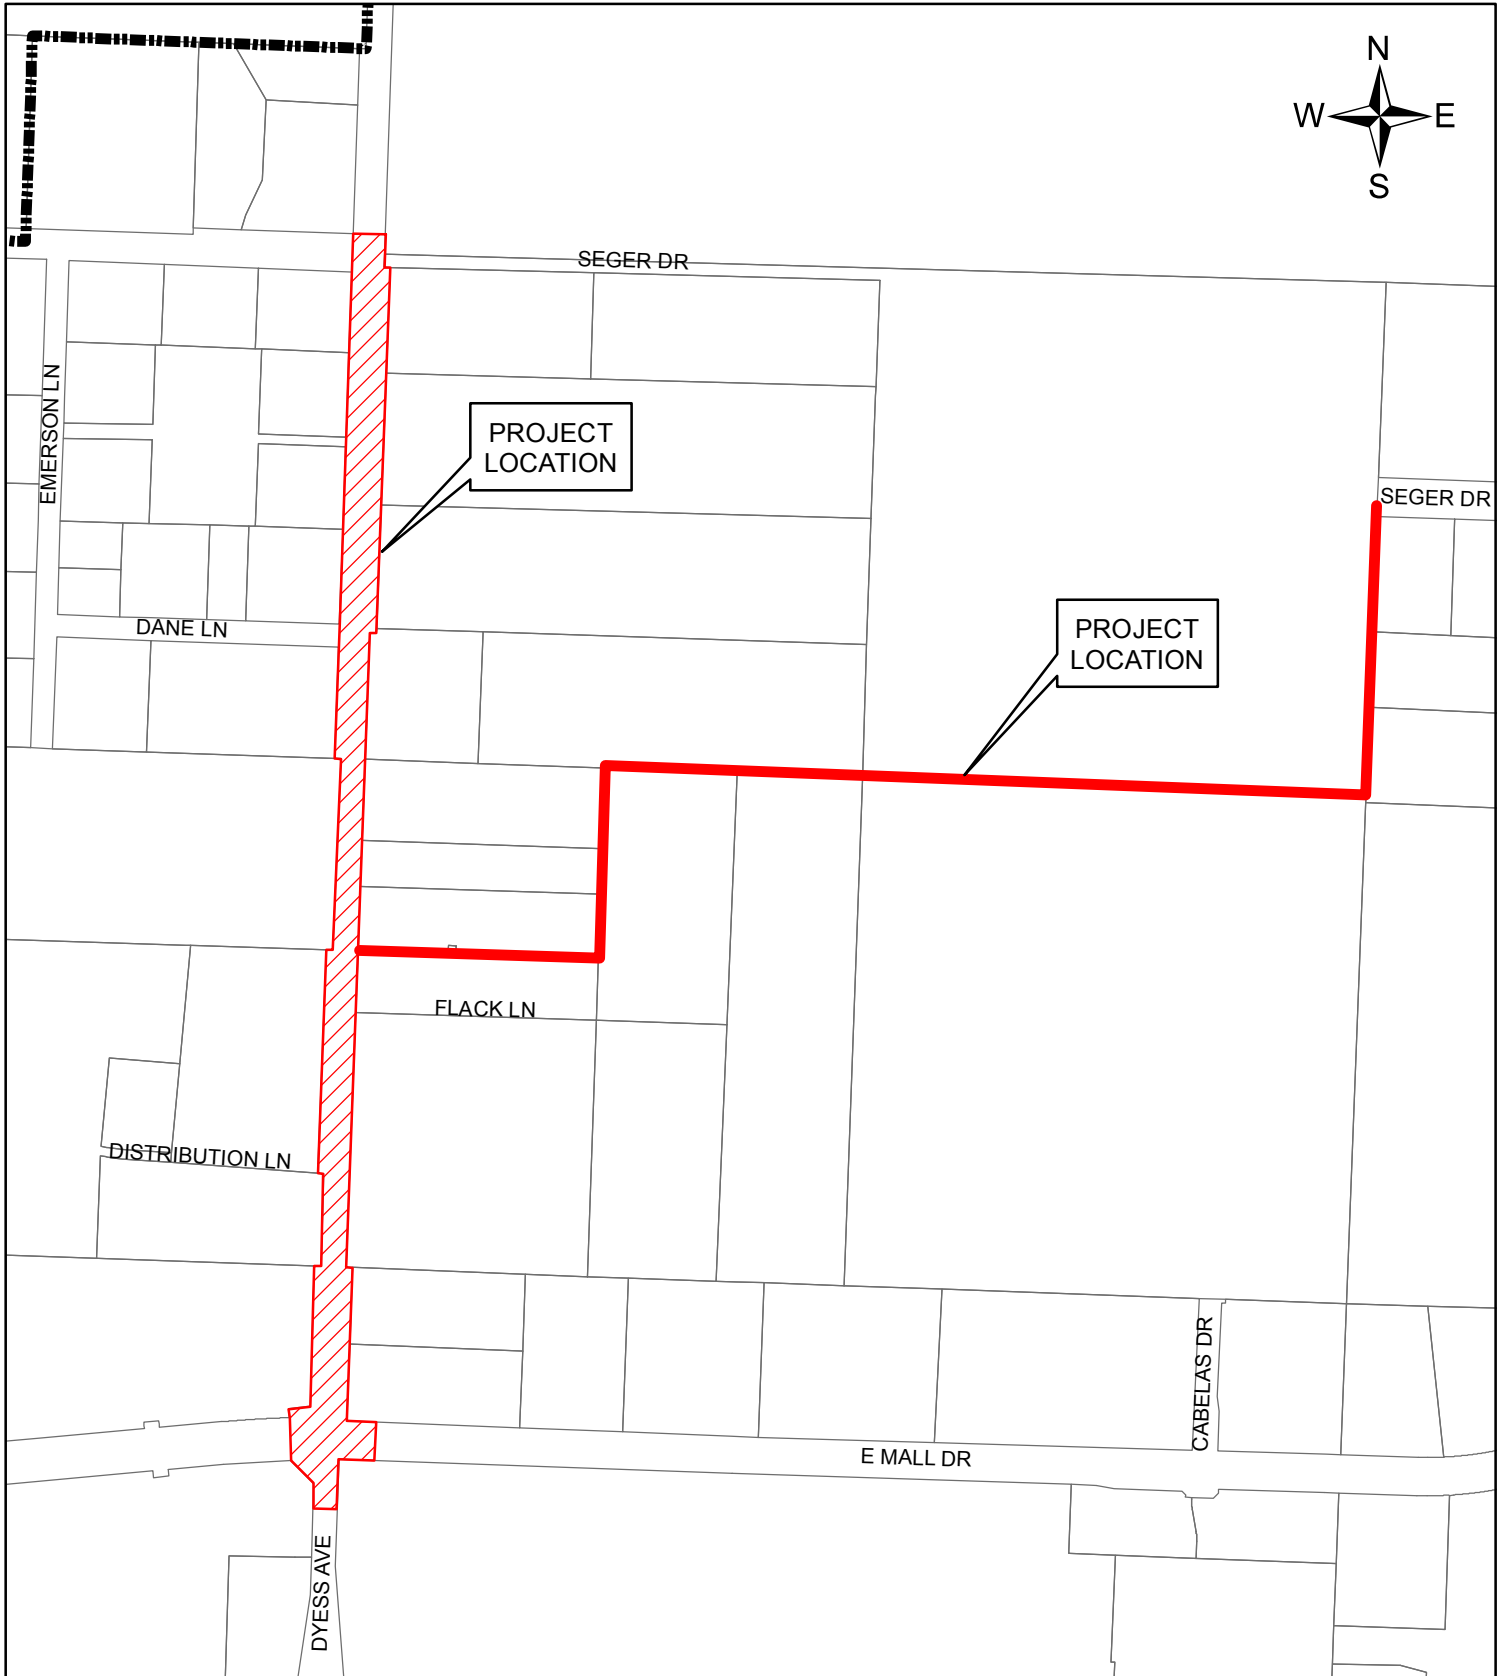

**DYESS AVENUE RECONSTRUCTION AND
DOWNSTREAM DRAINAGE CHANNEL IMPROVEMENTS
PROJECT NO. 15-2032 CIP NO. 50934**