


VICINITY MAP

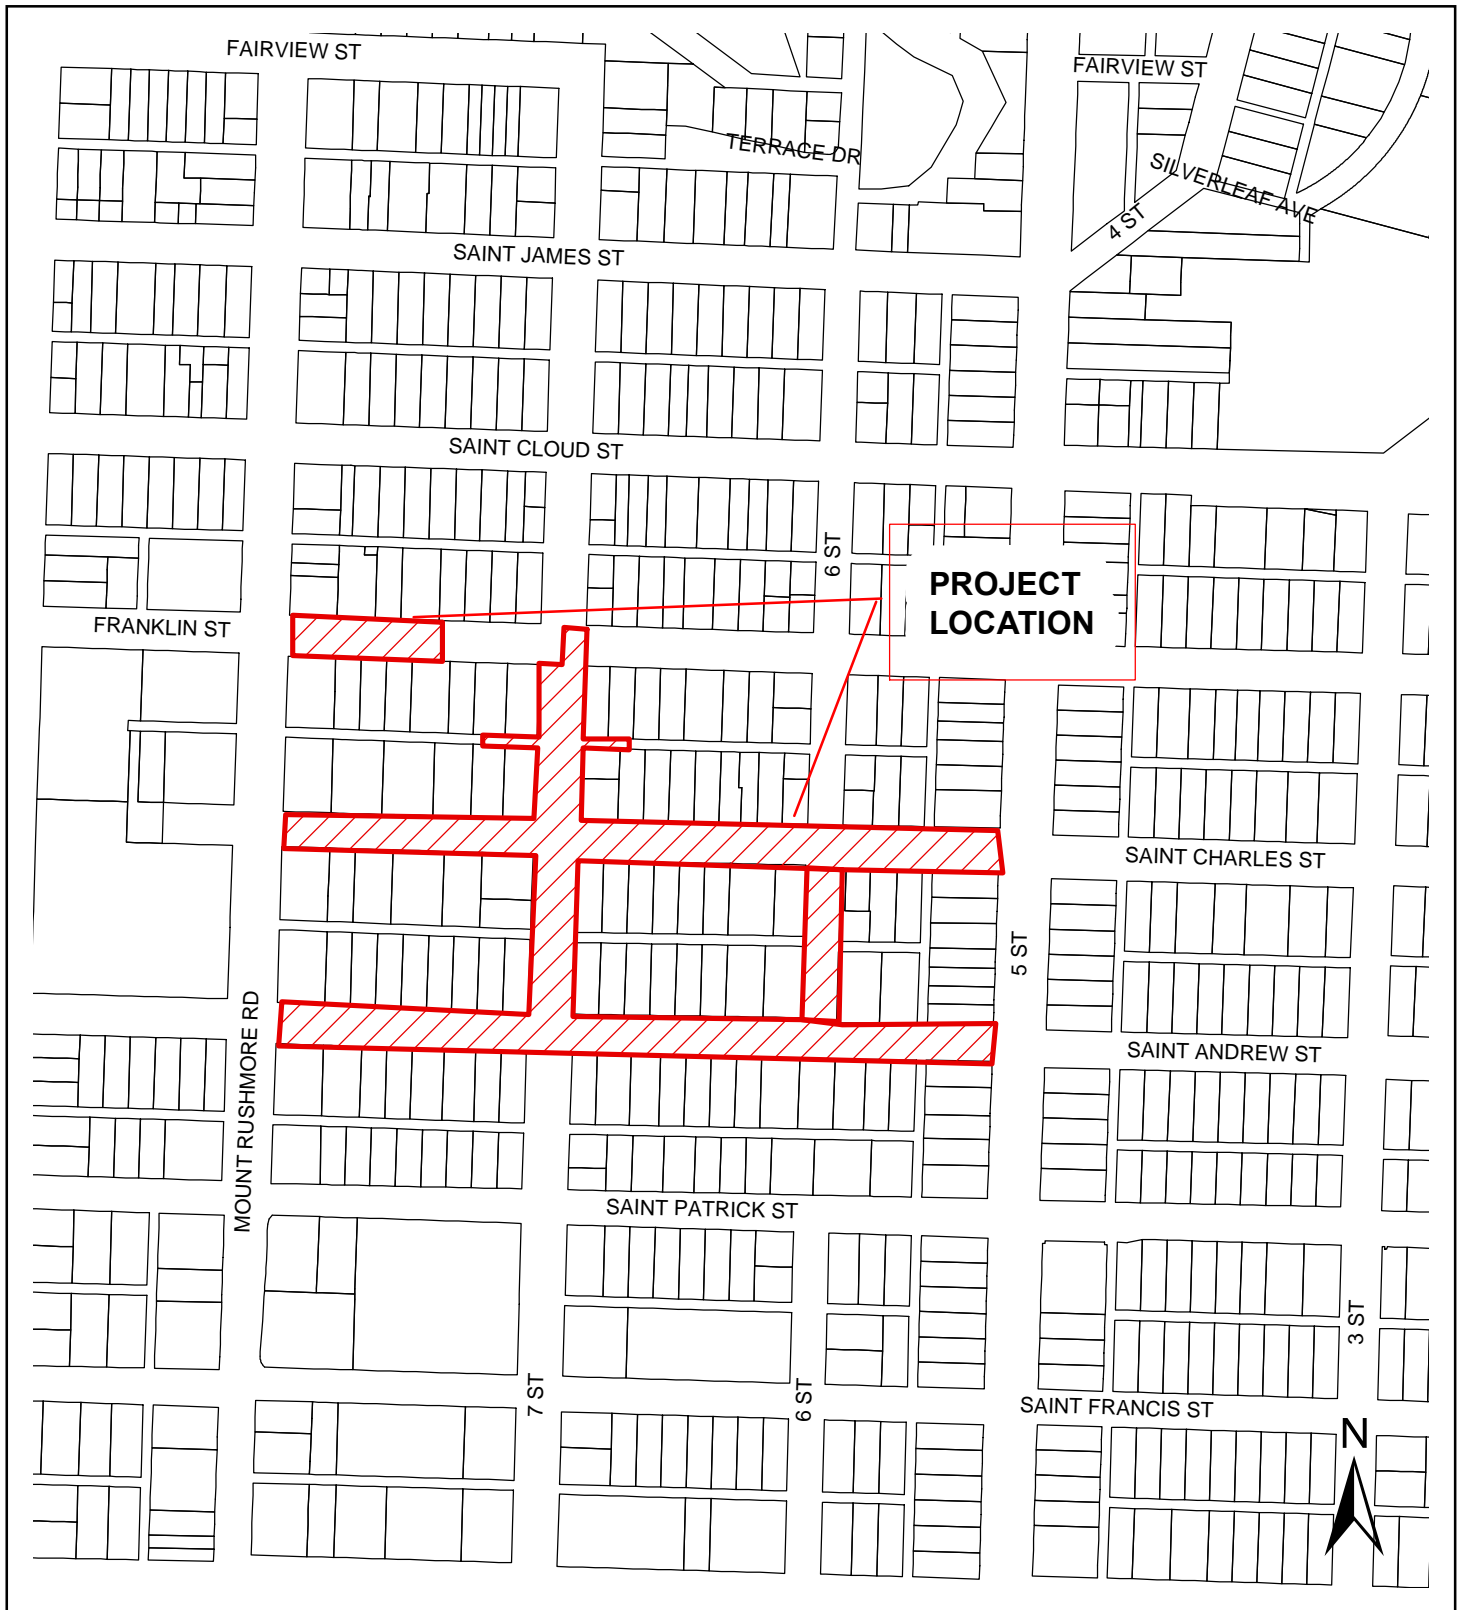

SAINT ANDREW AND SAINT CHARLES
SANITARY SEWER & WATER EXTENSION
PROJECT NO. 14-2168 / CIP NO. 50959