


Project Location Map

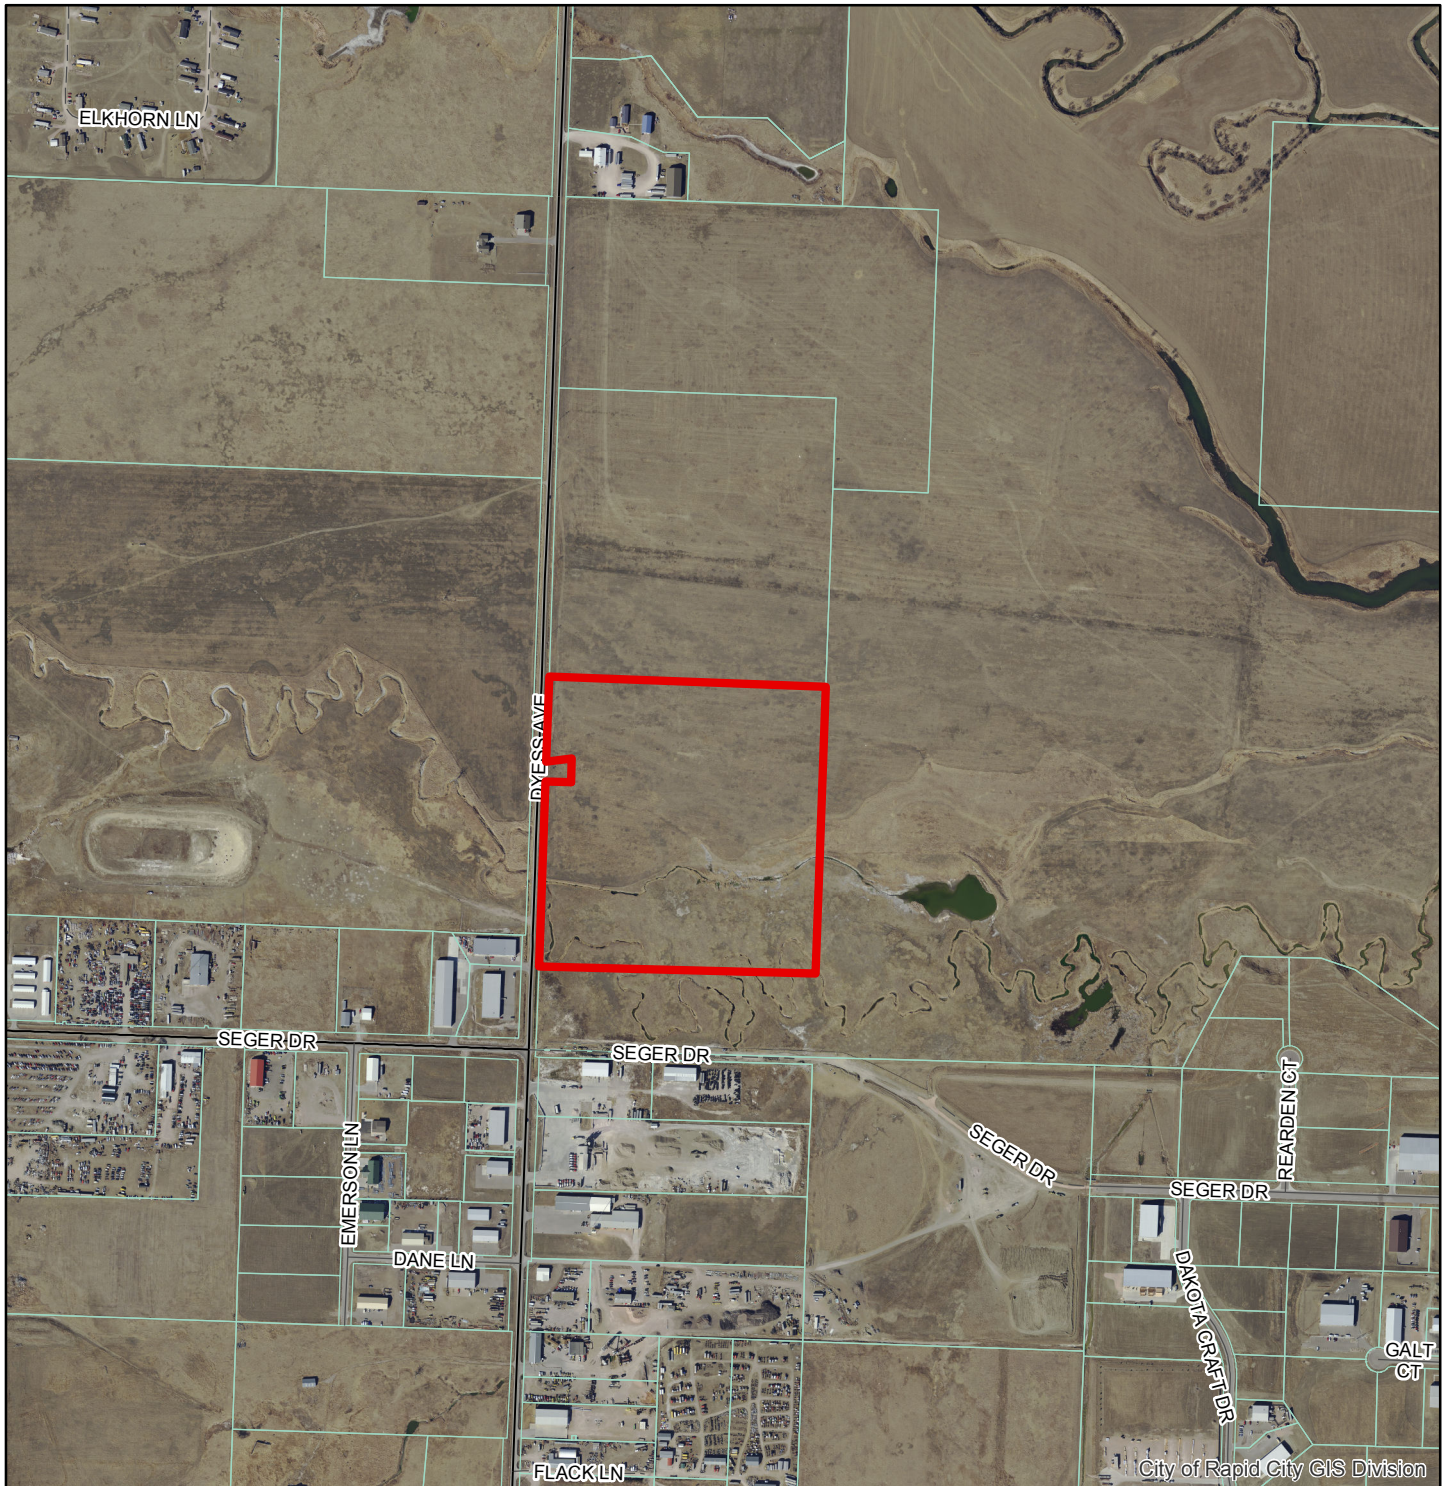

Sidewalk Variance Request, Dyess Avenue
NW1/4 of the SW1/4 and the N 926' of SW1/4
of the SW1/4, Section 21, T2N, R8E, Rapid City