


EXHIBIT "A"

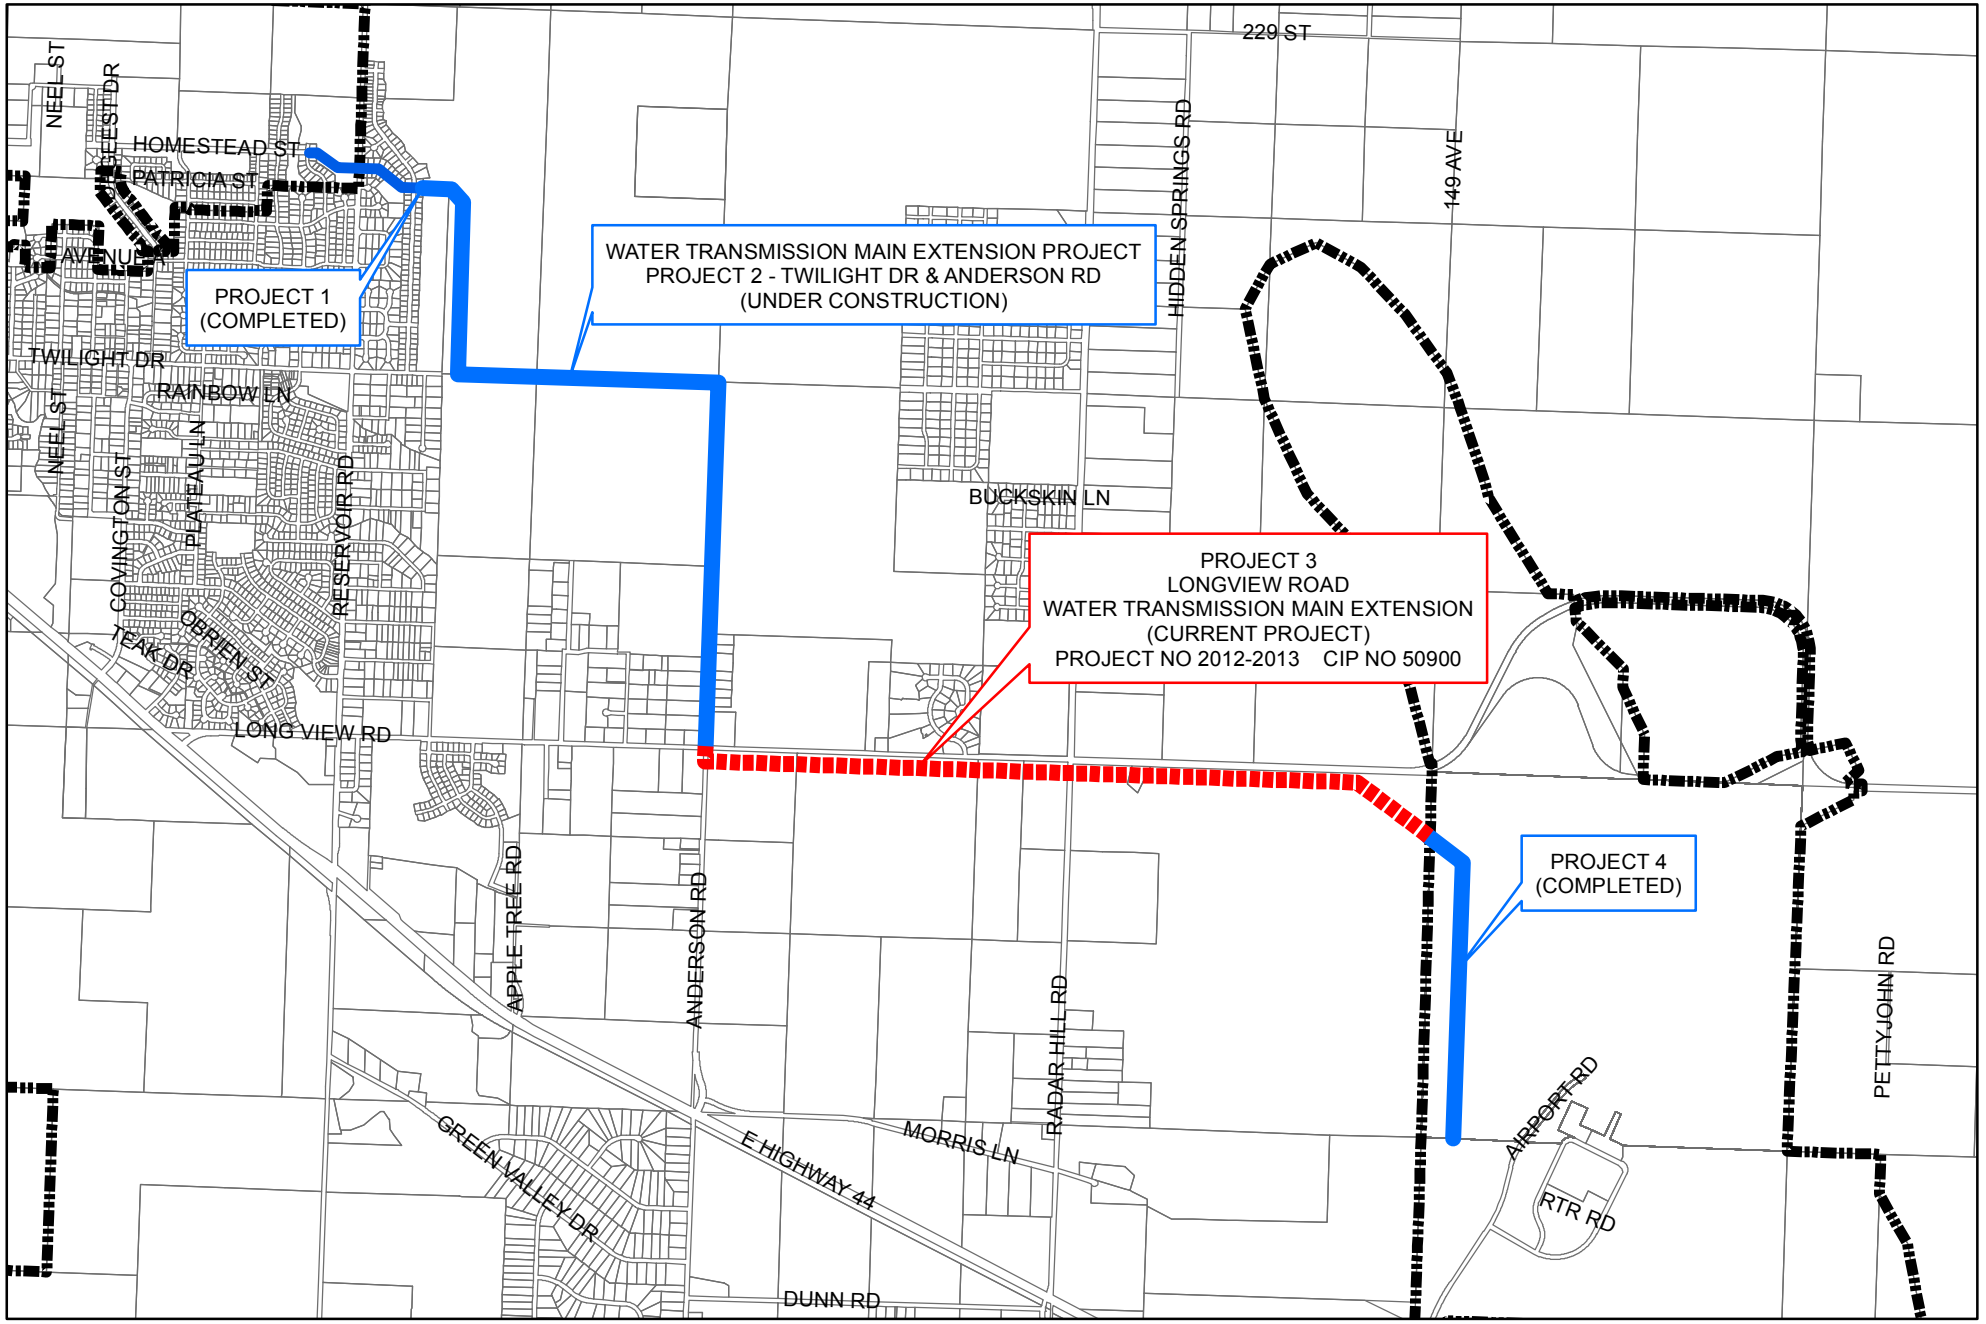

PROJECT 1
(COMPLETED)

WATER TRANSMISSION MAIN EXTENSION PROJECT
PROJECT 2 - TWILIGHT DR & ANDERSON RD
(UNDER CONSTRUCTION)

PROJECT 3
LONGVIEW ROAD
WATER TRANSMISSION MAIN EXTENSION
(CURRENT PROJECT)
PROJECT NO 2012-2013 CIP NO 50900

PROJECT 4
(COMPLETED)

LONGVIEW ROAD WATER TRANSMISSION MAIN EXTENSION
(CURRENT PROJECT)
PROJECT NO. 2012-2013 CIP NO. 50900

