


EXHIBIT "A"

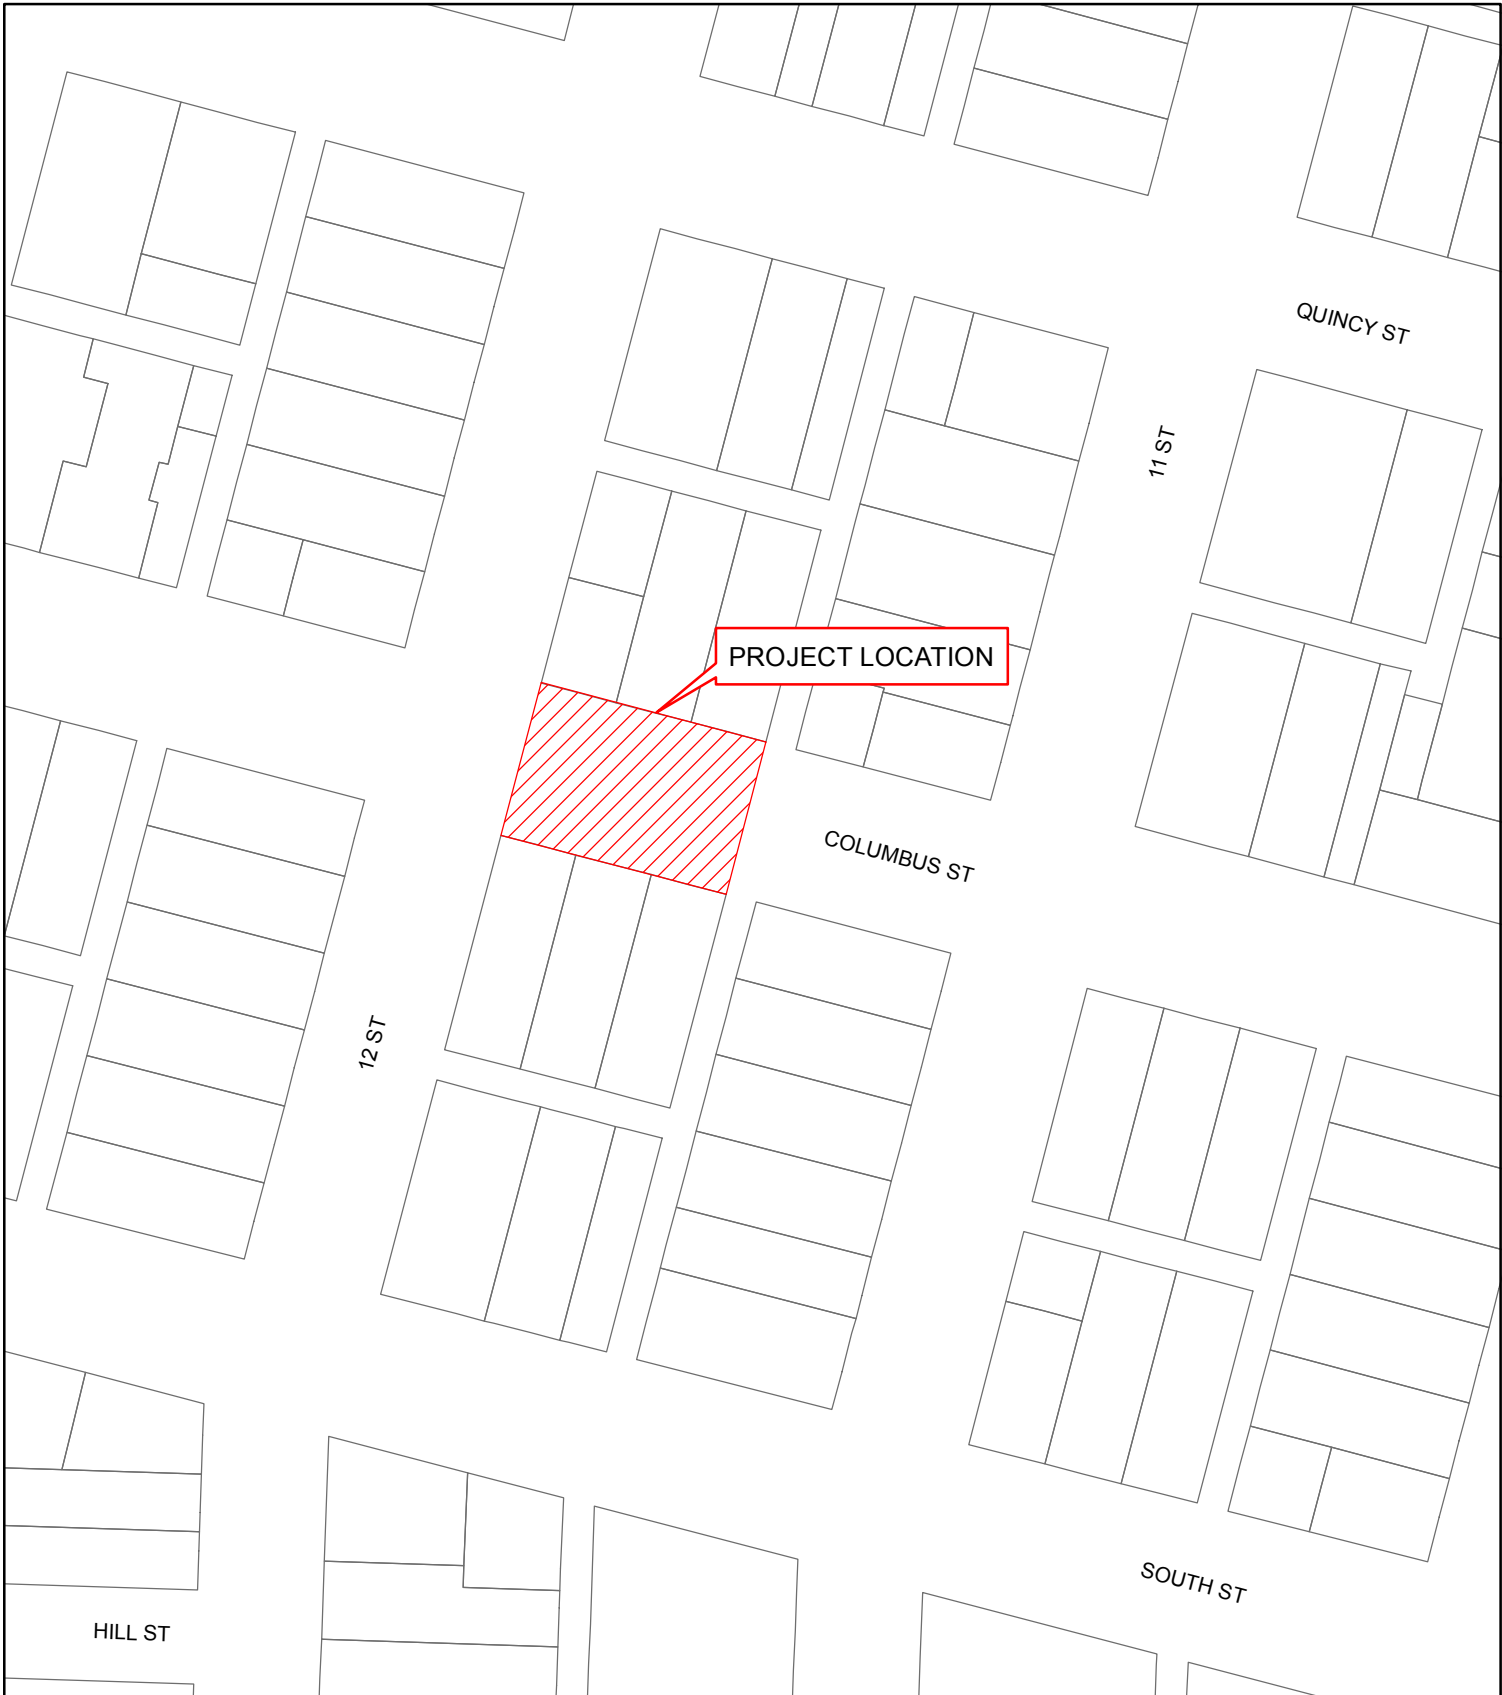

BLOCK 12, BOULEVARD ADDITION
SANITARY SEWER EXTENSION
PROJECT NO. 15-2251 CIP NO. 51085

