


EXHIBIT 'A'

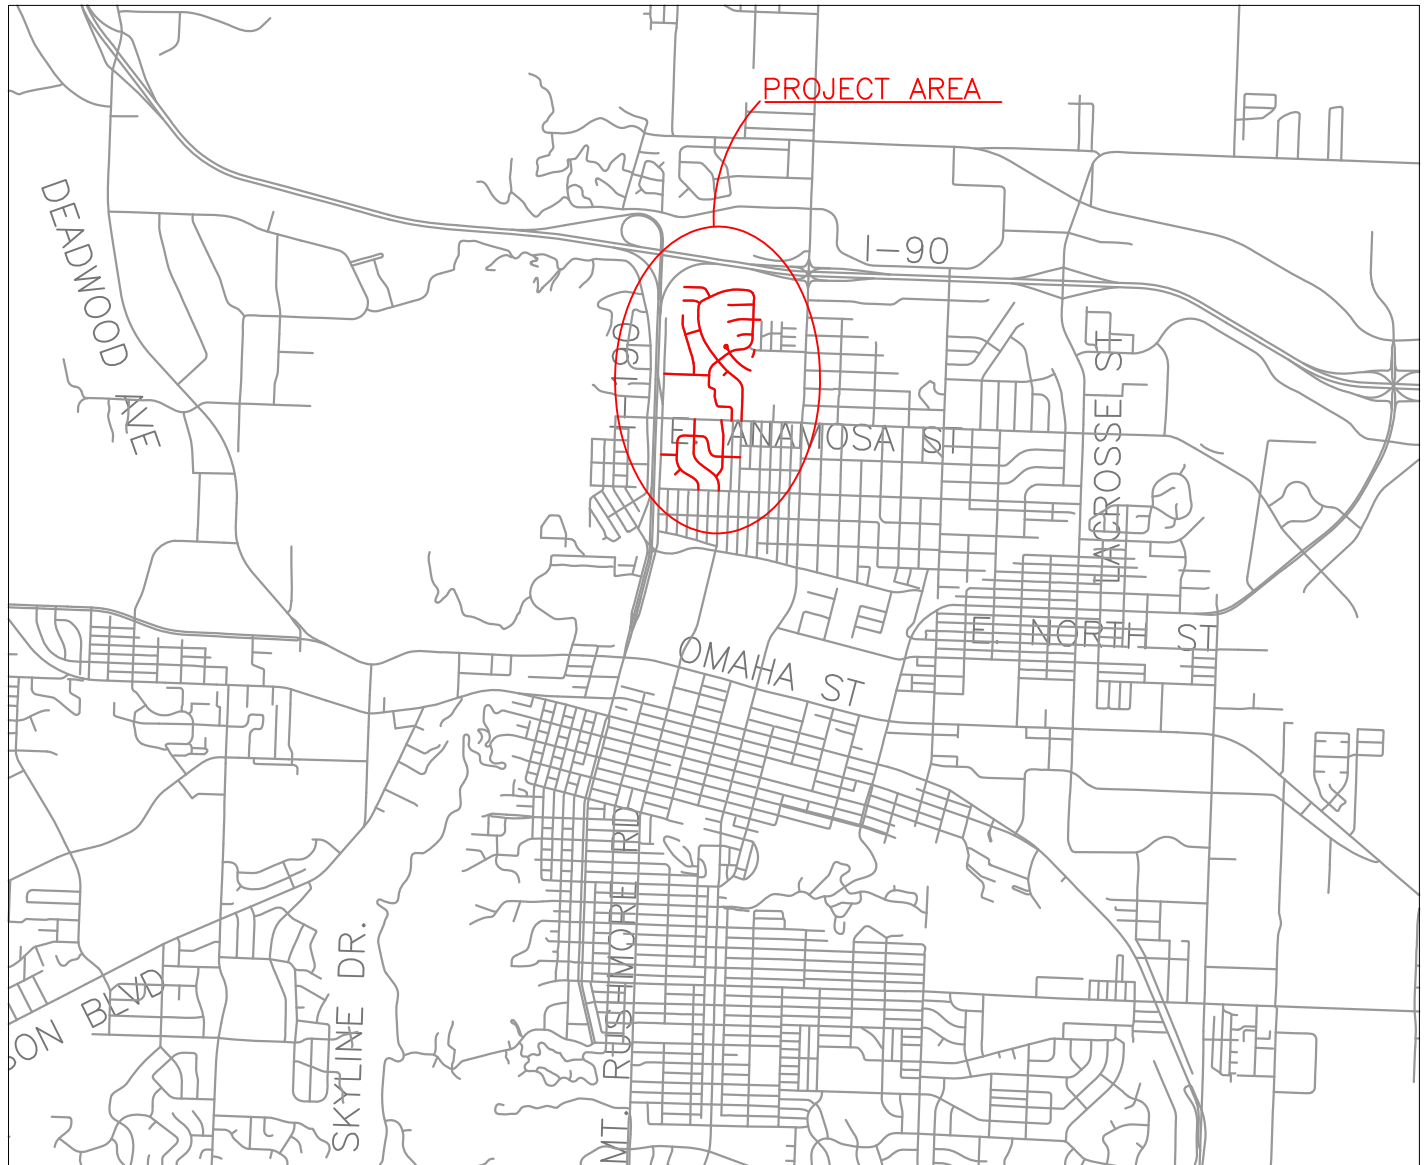

**PAVEMENT REHABILITATION PROJECT
MINUTEMAN AREA CHIP SEAL
PROJECT # 15-2243 CIP 50549**