


EXHIBIT A

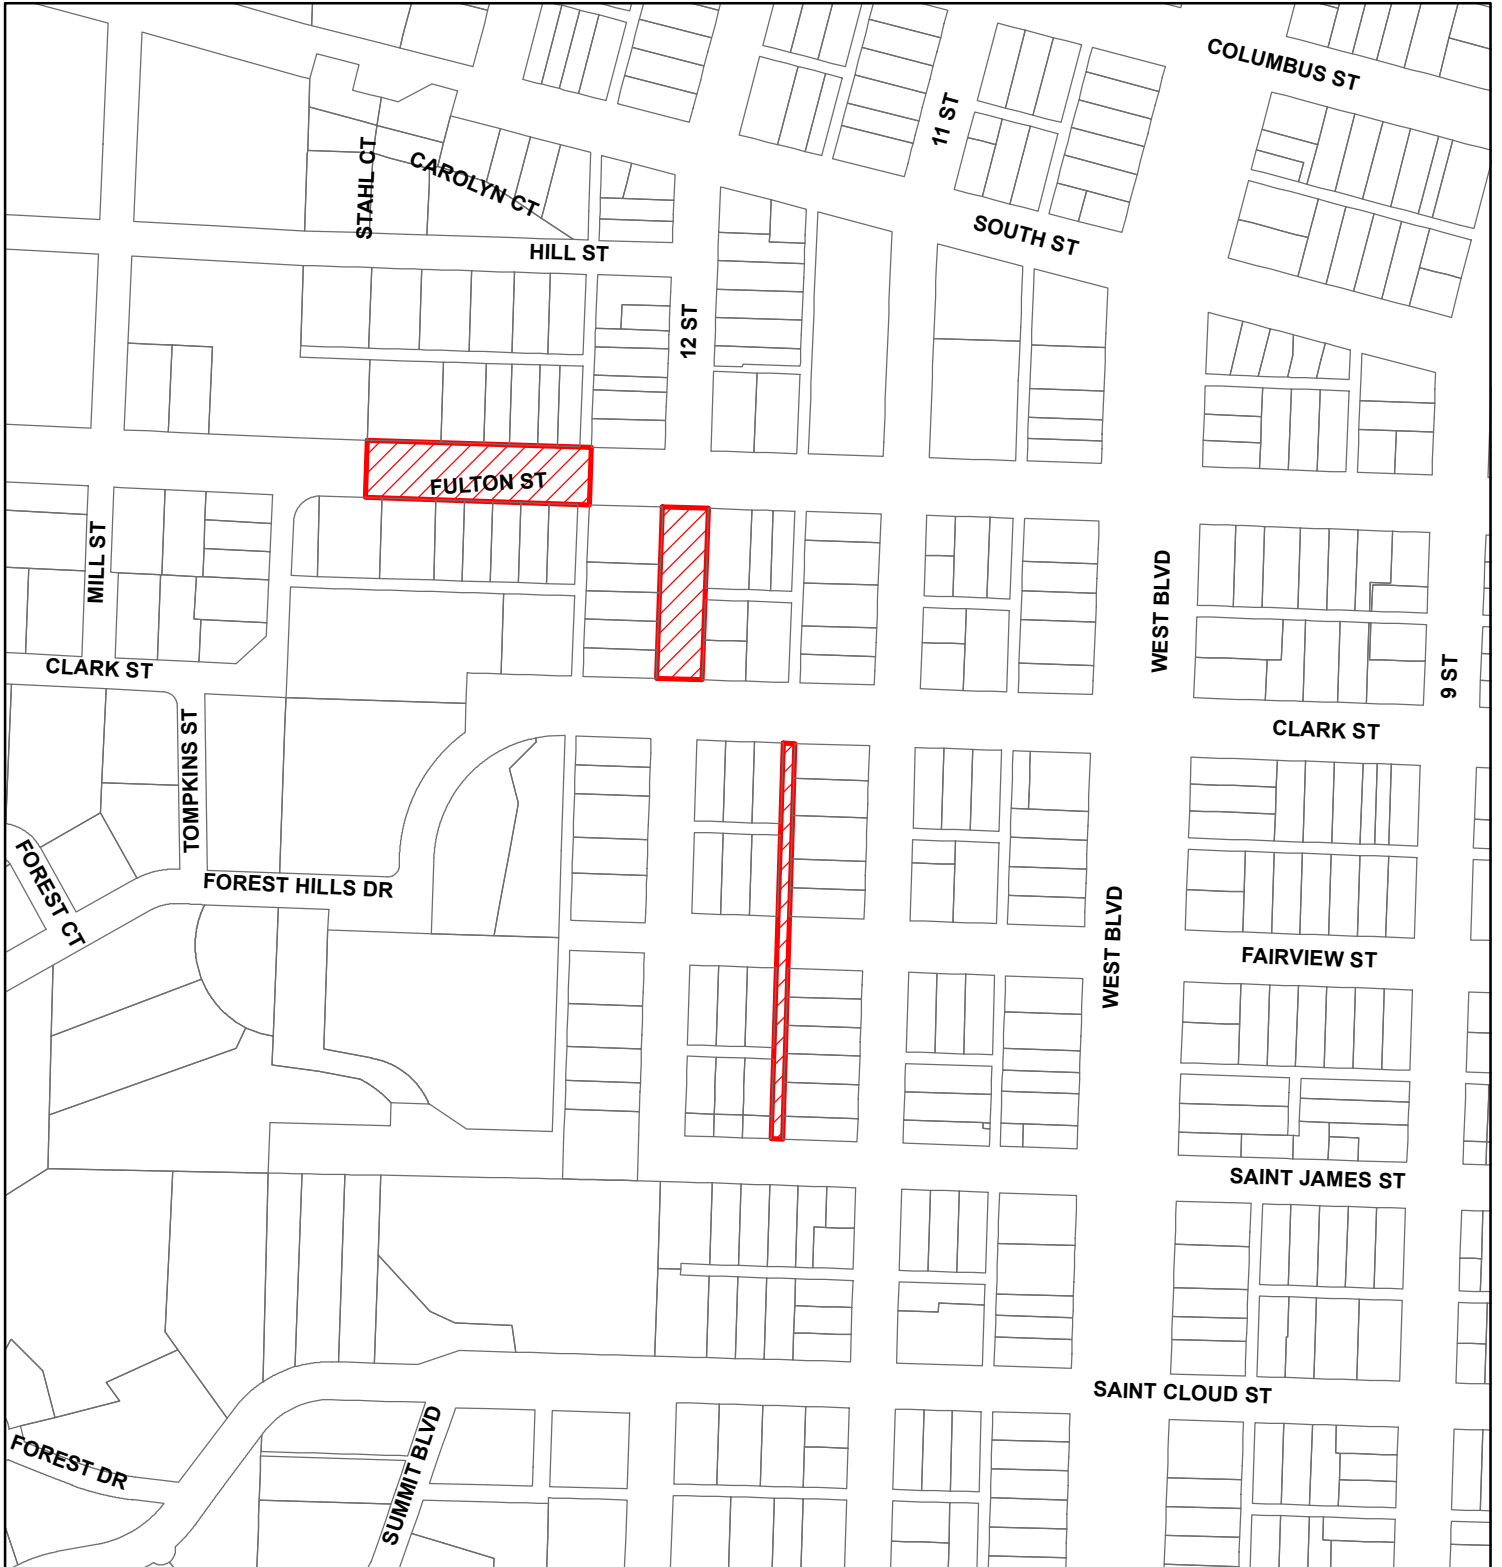

**SANITARY SEWER MAIN EXTENSION
TWELFTH STREET, FULTON STREET &
ALLEY BLOCKS 32 & 41, BOULEVARD ADDITION
PROJECT NO. 14-2154 CIP NO. 50961.4**

