


EXHIBIT A

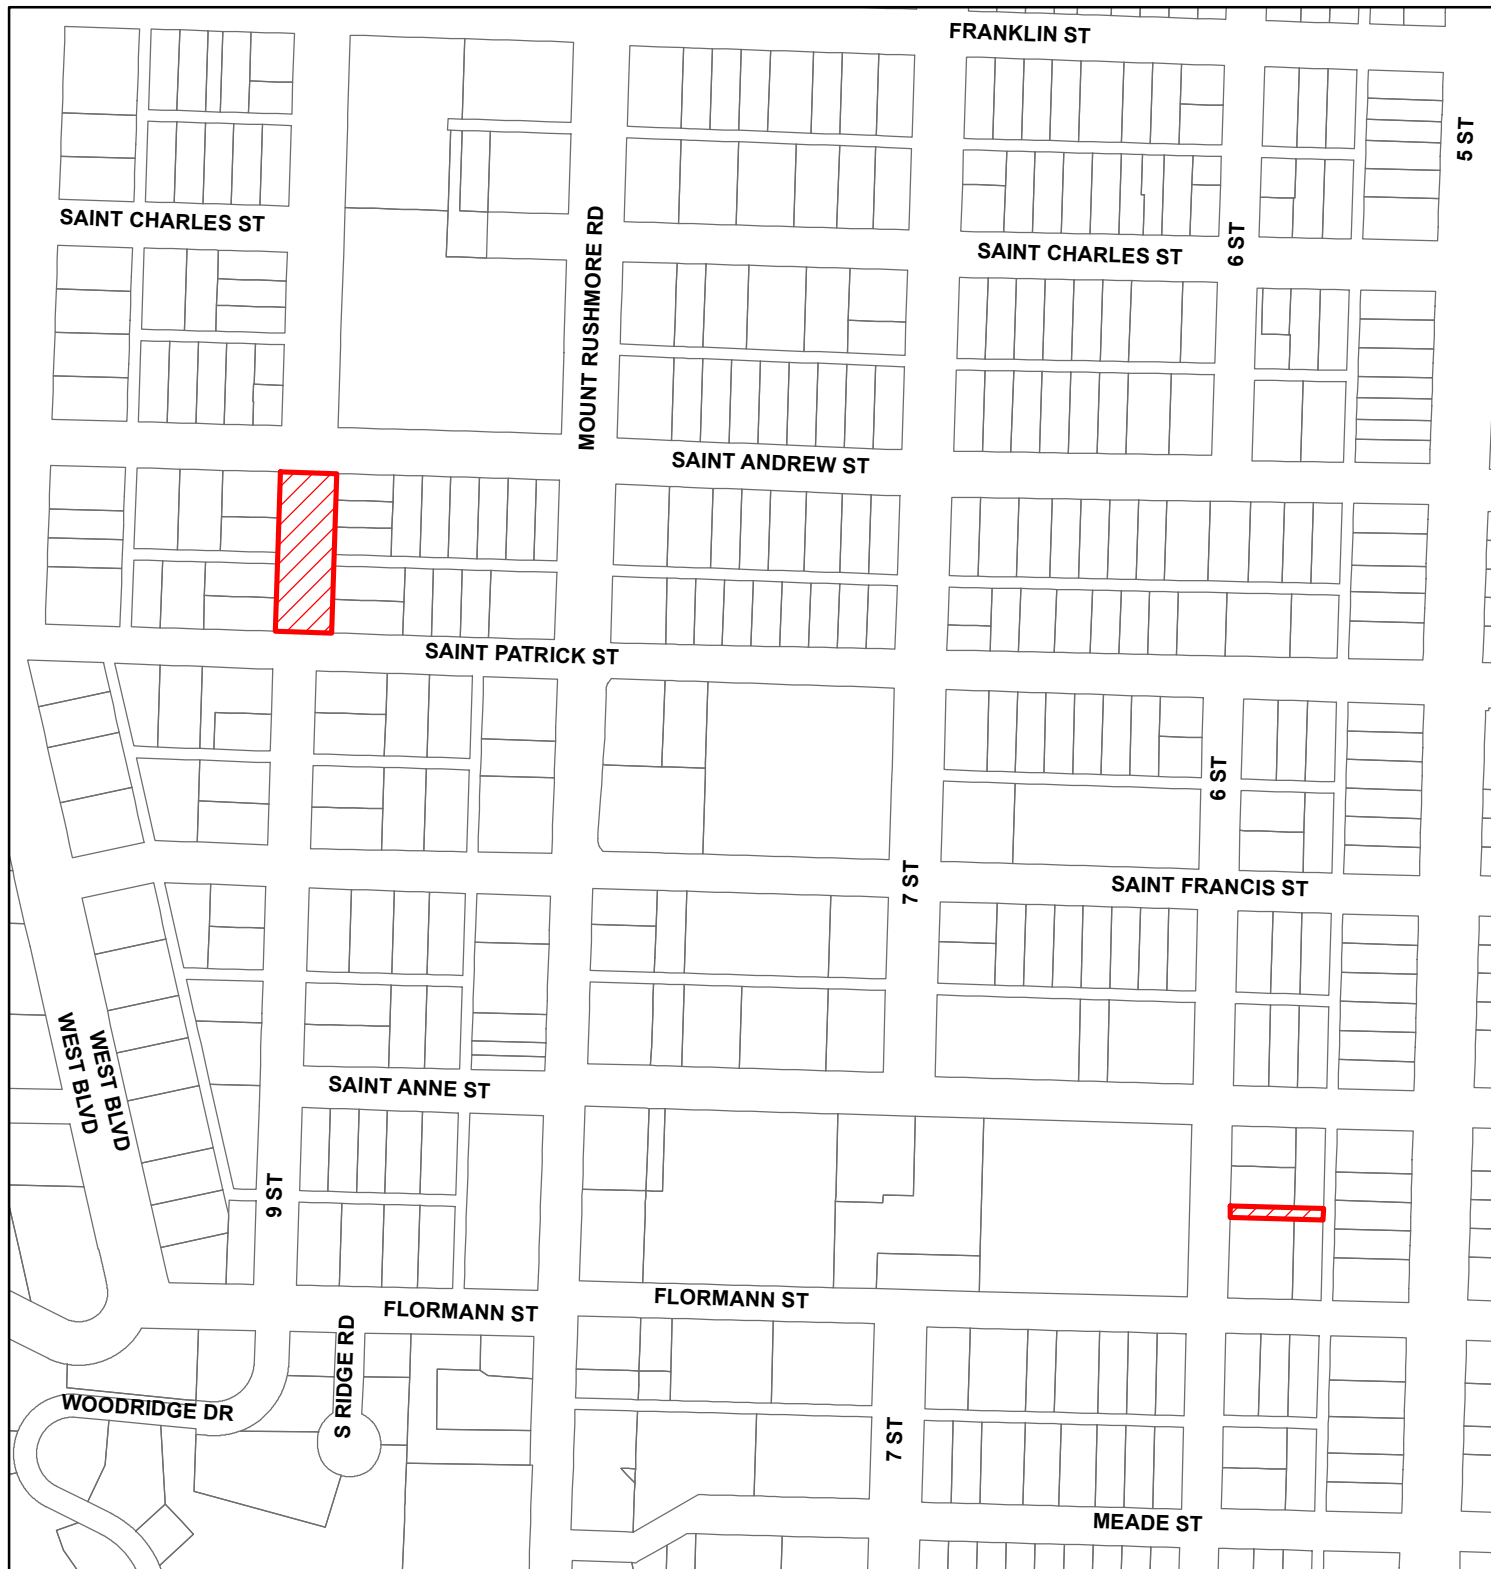

**SANITARY SEWER MAIN EXTENSION
ALLEY BLOCK 13, SOUTH BOULEVARD
ADDITION & NINTH STREET
PROJECT NO. 14-2153 CIP NO. 50961.3**

