


EXHIBIT "A"

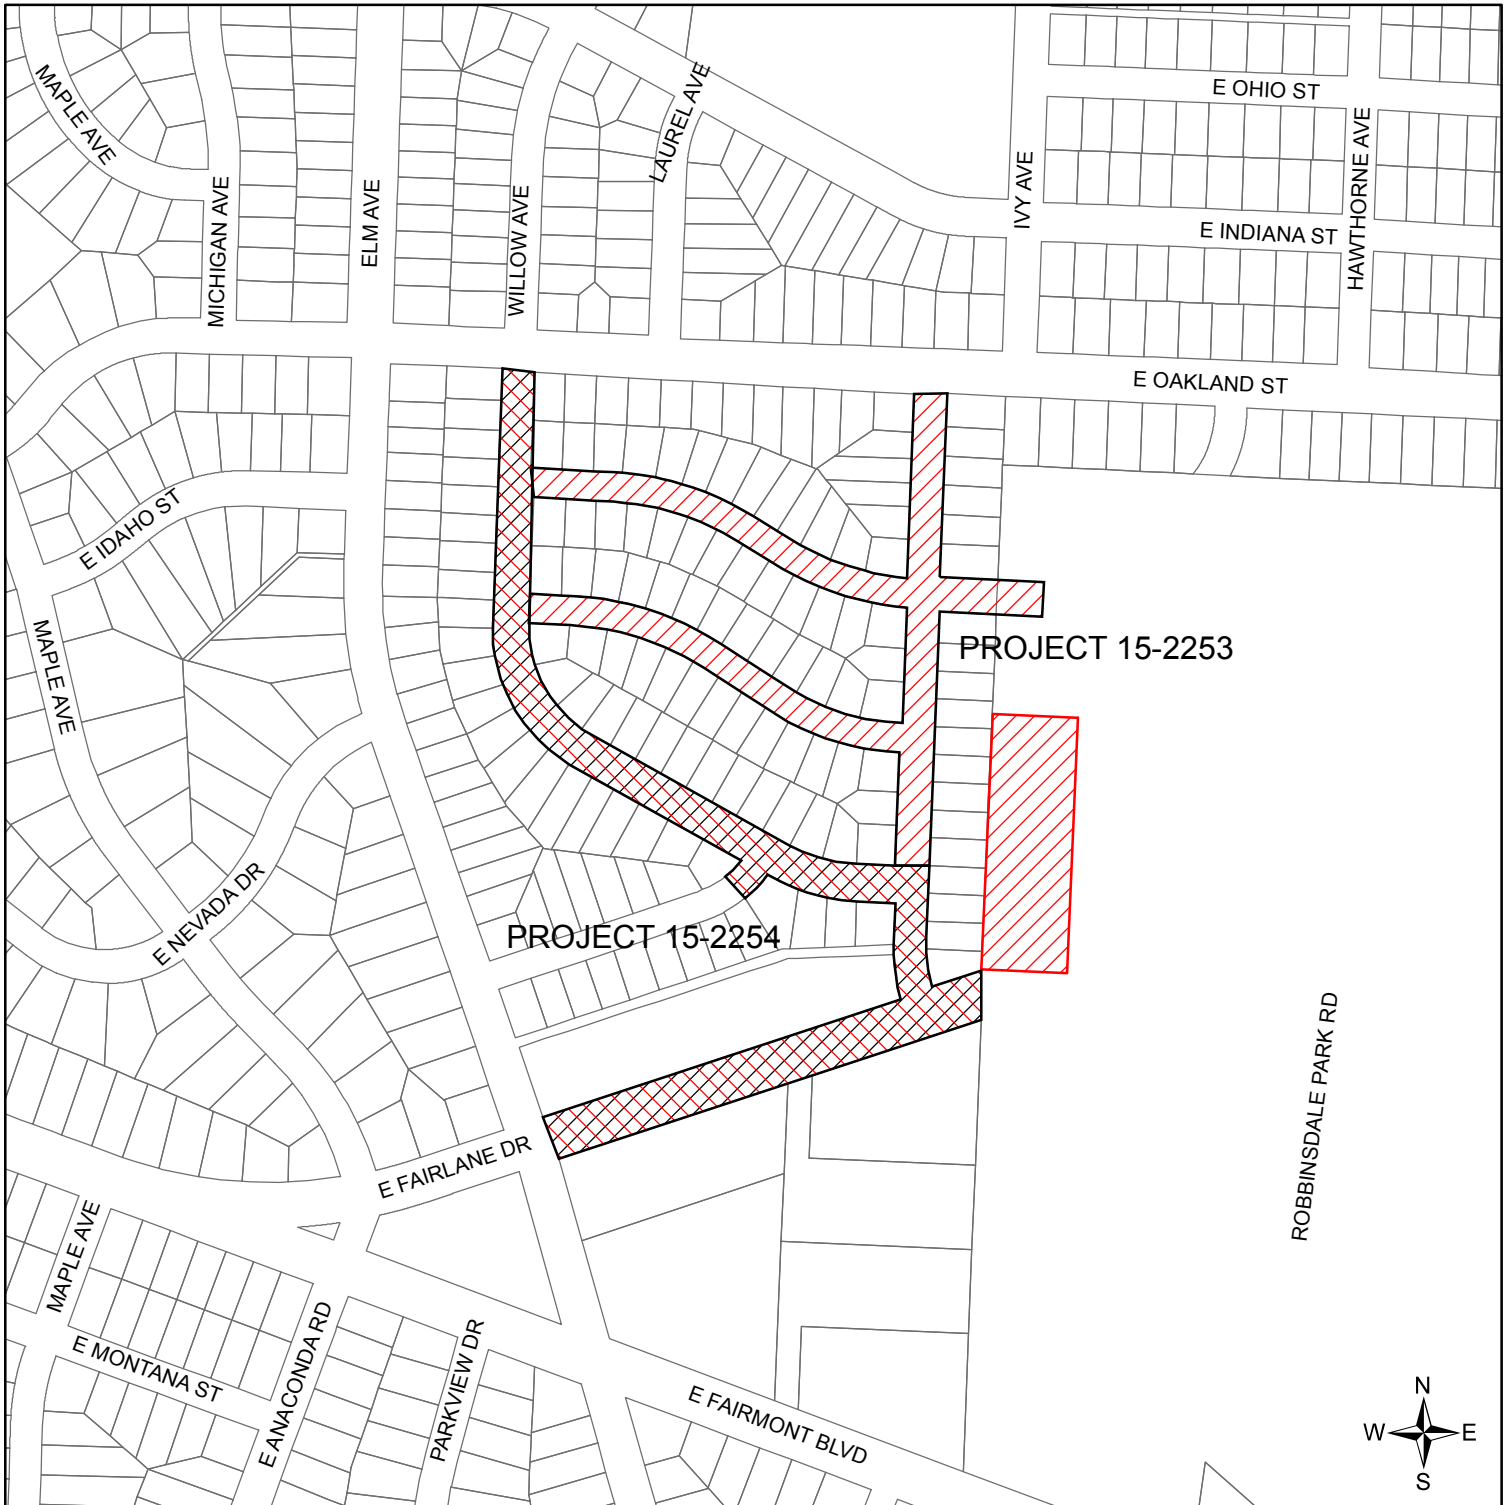

E IDAHO ST, E NEVADA ST & IVY AVE
STREET & UTILITY RECONSTRUCTION IMPROVEMENTS
PROJECT NO. 15-2253 CIP NO. 50421.3-1A

WILLOW AVE, IVY AVE, FAIRLANE DR
STREET & UTILITY RECONSTRUCTION
PROJECT NO. 15-2254 CIP NO. 50421.3-1B