


EXHIBIT "A"

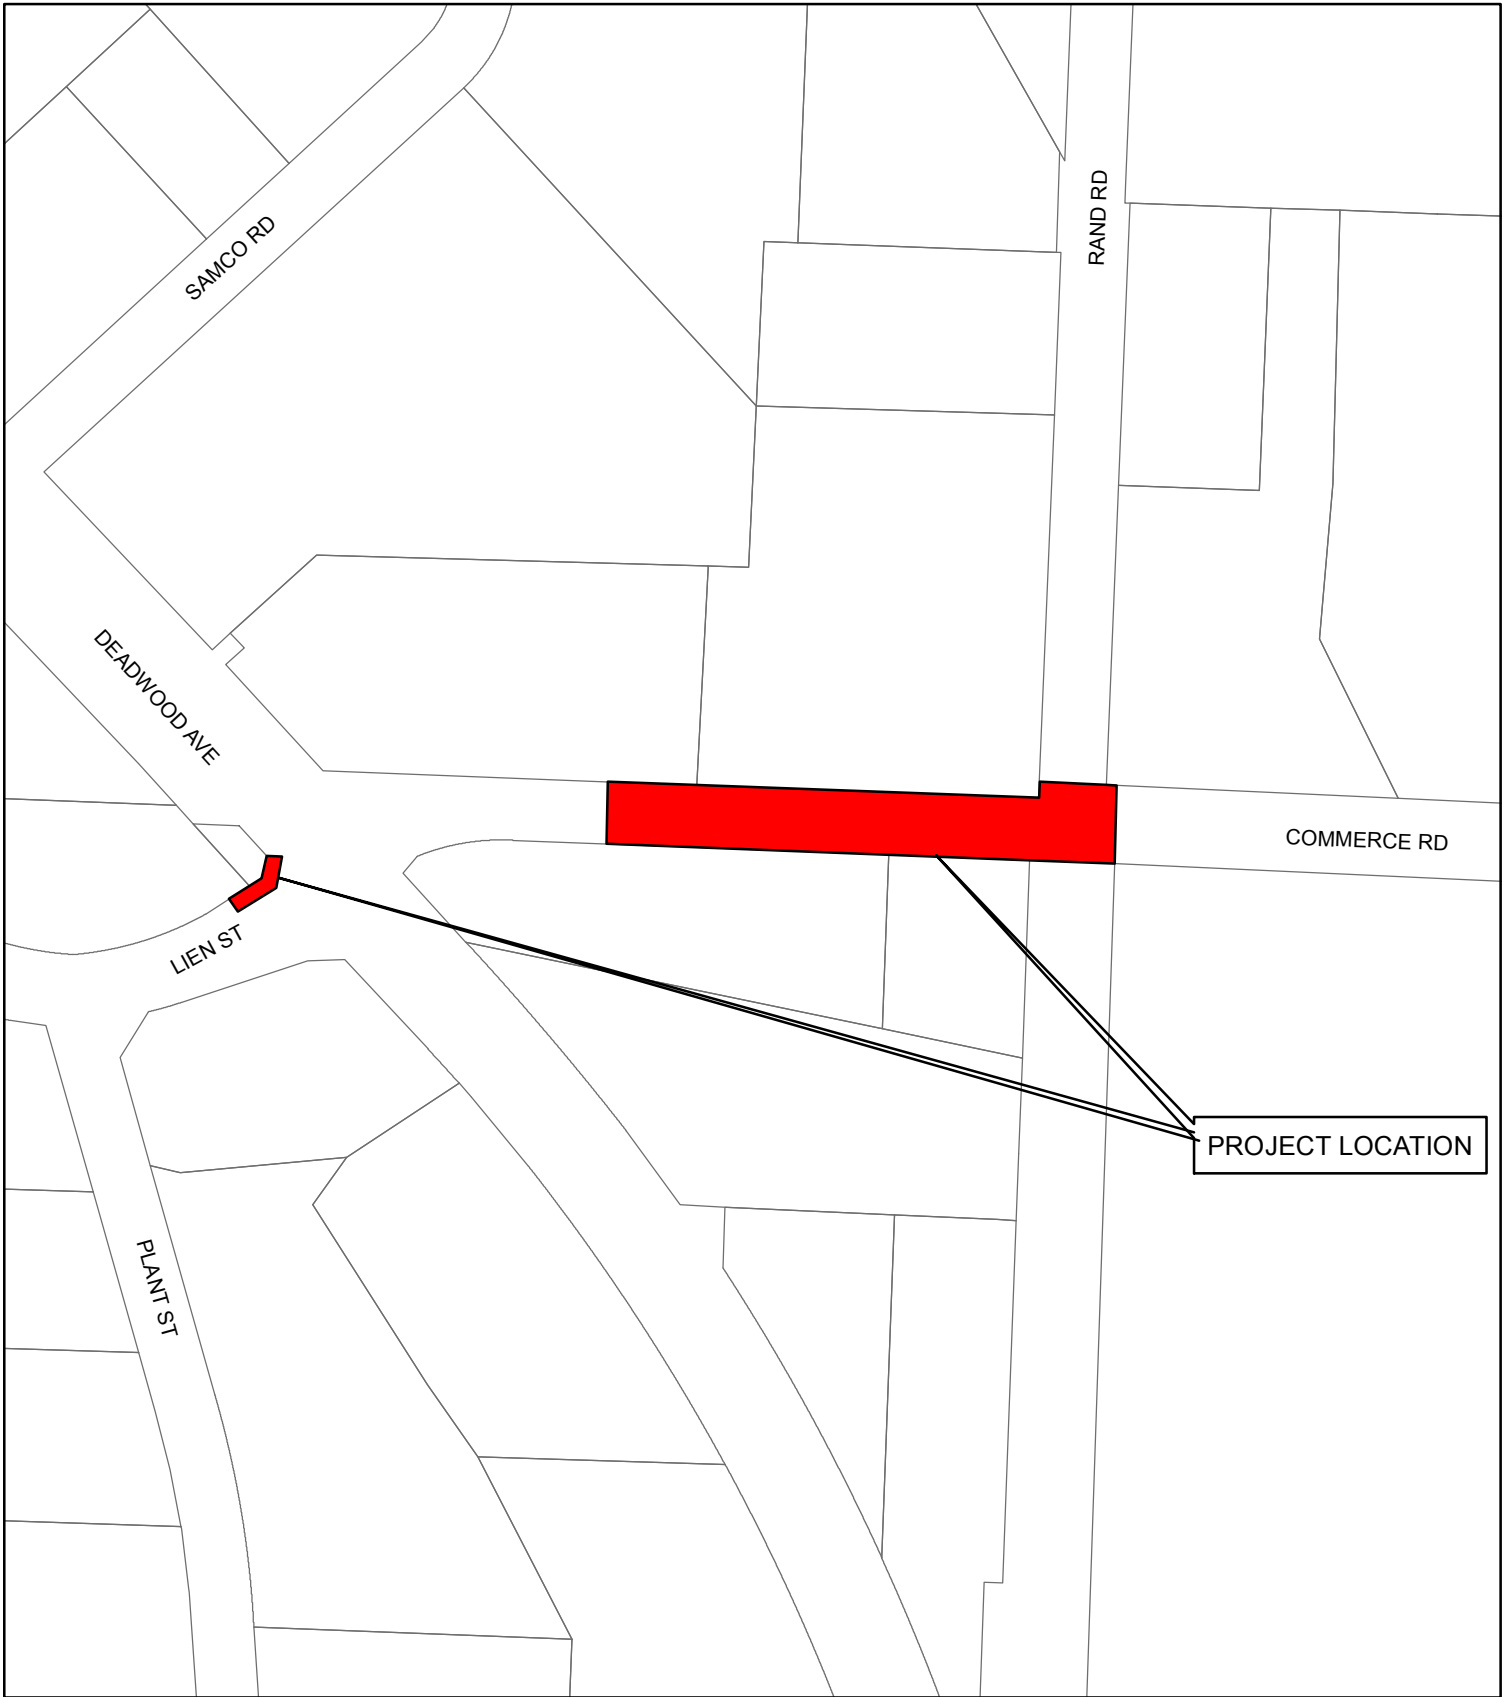

COMMERCE ROAD  
SANITARY SEWER EXTENSION  
PROJECT NO. 15-2260      CIP NO. 51090

