


EXHIBIT A

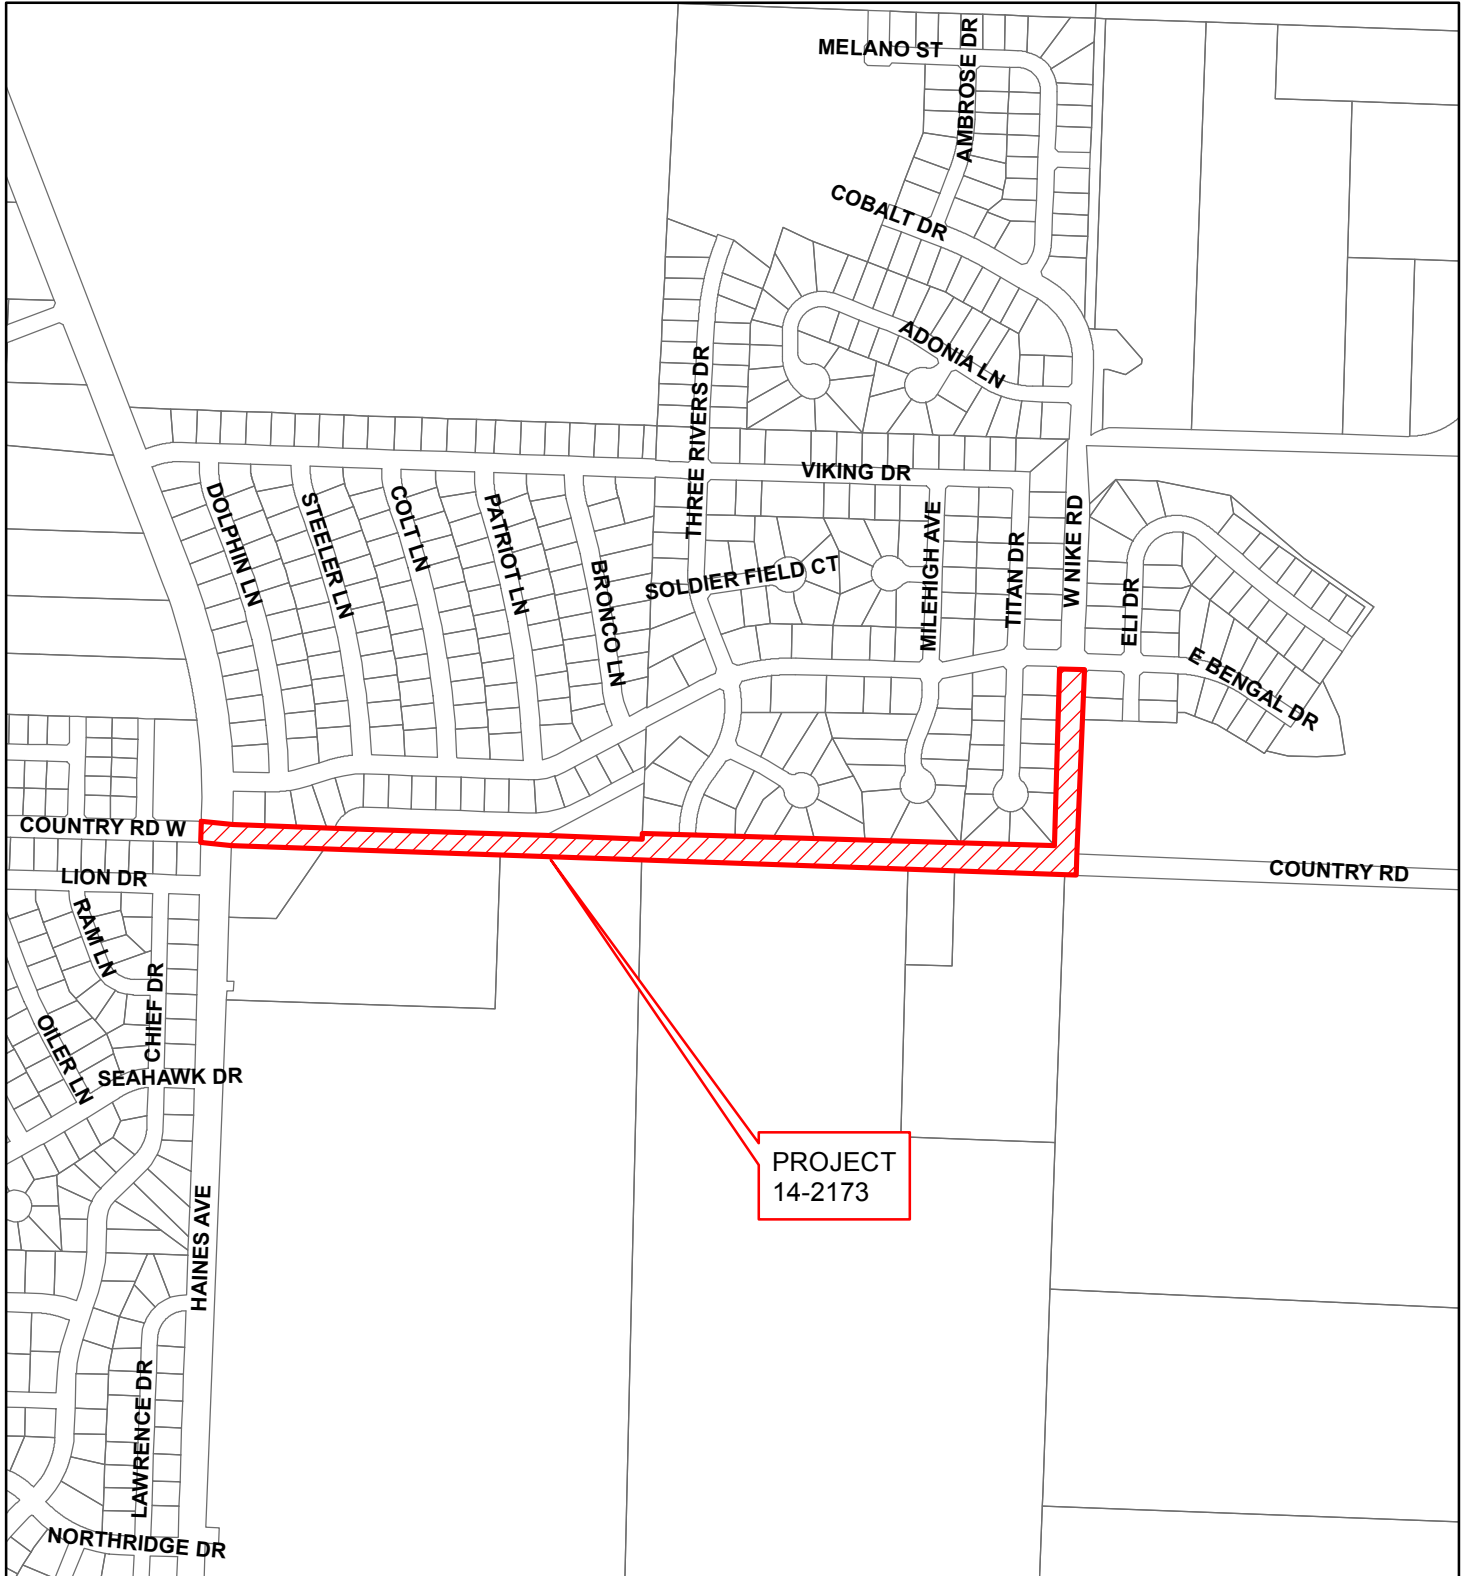

**COUNTRY RD
WATER TRANSMISSION MAIN EXTENSION
PROJECT NO. 14-2173 CIP NO. 50460**