
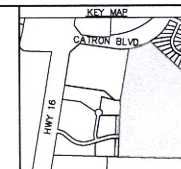


X:\1500-148\103 Prelim Road\Drawings\SUBDIVISION PRELIMINARY PLAN\1500 - PROJECT OVERVIEW.dwg 4/10/2015 10:05am

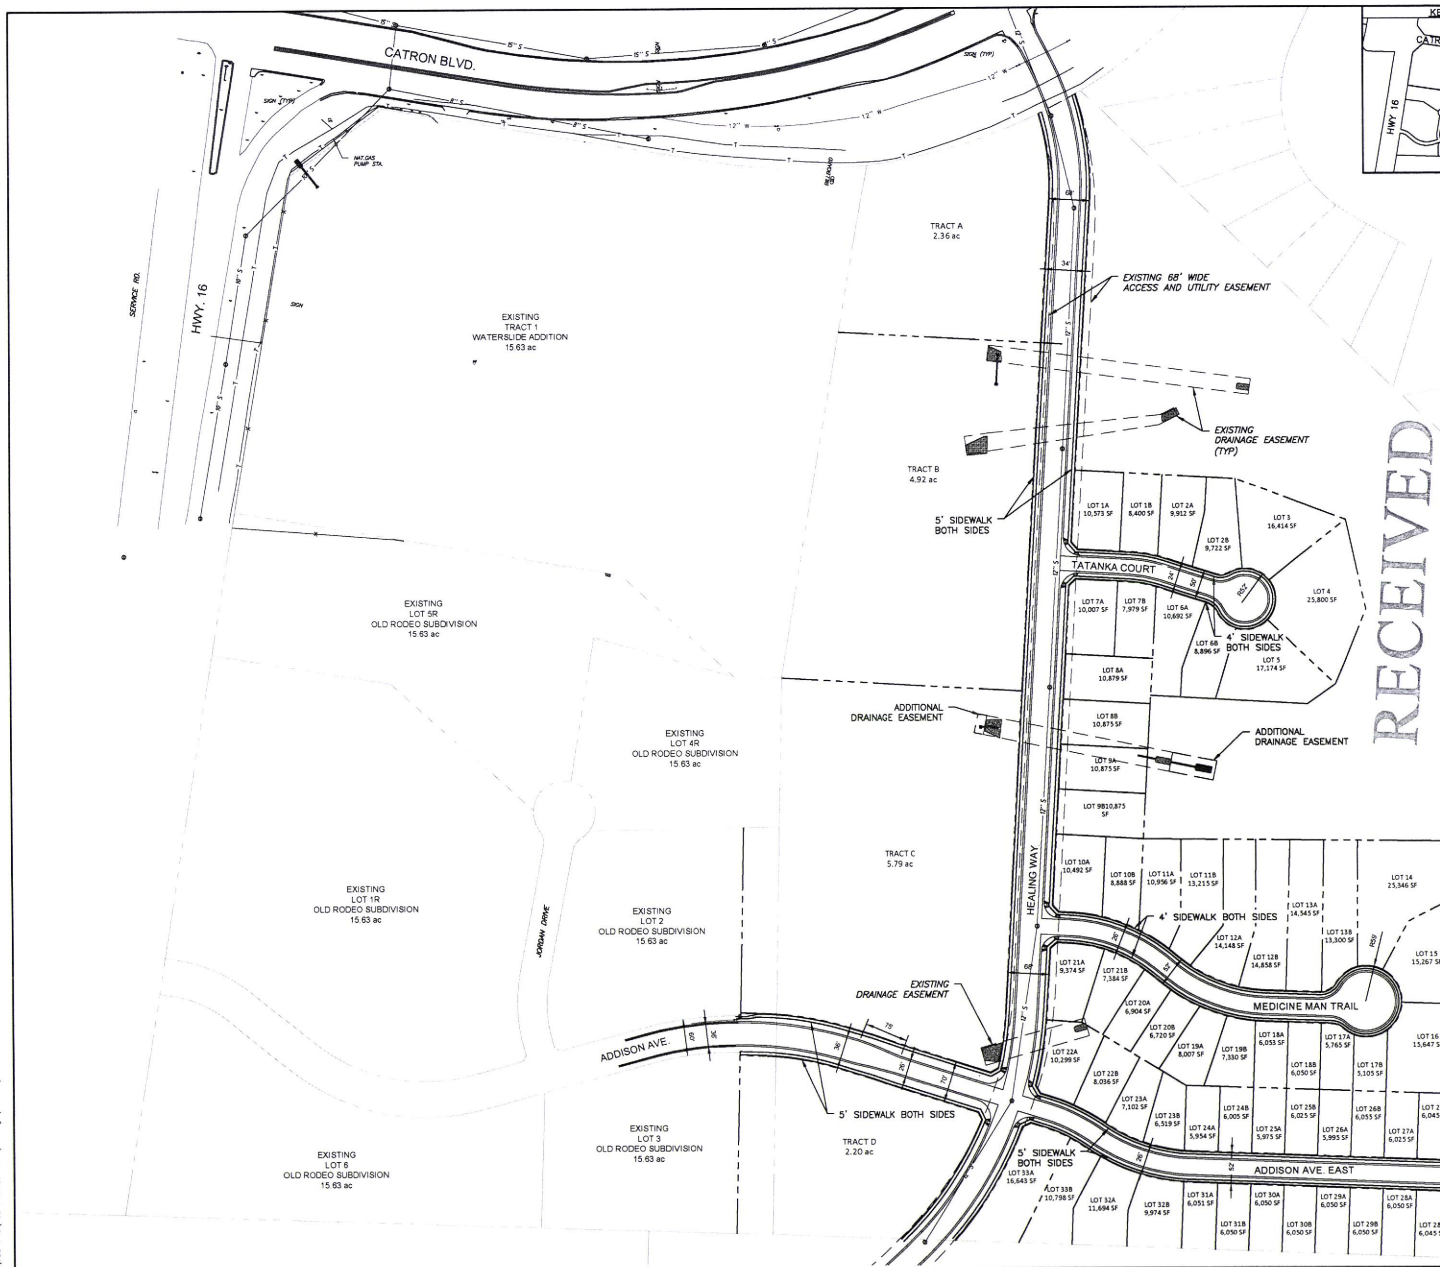

CITY OF RAPID CITY

Plans are reviewed for general conformance with applicable governmental regulations, standards, design criteria and engineering standards. The City of Rapid City does not certify the suitability, accuracy or completeness of the plans or design, which are the responsibility of the engineer of record. All necessary permits shall be obtained prior to construction of the proposed public improvements.

Engineering Reviewer _____ Date _____

COMMENTS

Submitted: 2015-04-10 PRELIMINARY SUBDIVISION PLAN

Revisions:

Internal Job No: 14-0703
Designed By: KT/GB/JW
Drawn By: PMM
Reviewed By: ARL/ETH
Survey Date: 1/10/14

**PRELIMINARY
FOR REVIEW ONLY**

**DREAM DESIGN
INTERNATIONAL, INC.**
ENGINEERING, LANDSCAPE ARCHITECTURE,
LAND PLANNING, CONSTRUCTION ADMINISTRATION
528 KANSAS CITY STREET, SUITE 4, RAPID CITY,
SD 57701
PHONE: (605) 348-0345 FAX: (605) 348-0345 WWW.DREAMDESIGNINC.COM

Project Name: **BUFFALO RIDGE**
RAPID CITY, PENNINGTON COUNTY, SD



Sheet Name: **PROJECT OVERVIEW**

2 of 4