



EXHIBIT A

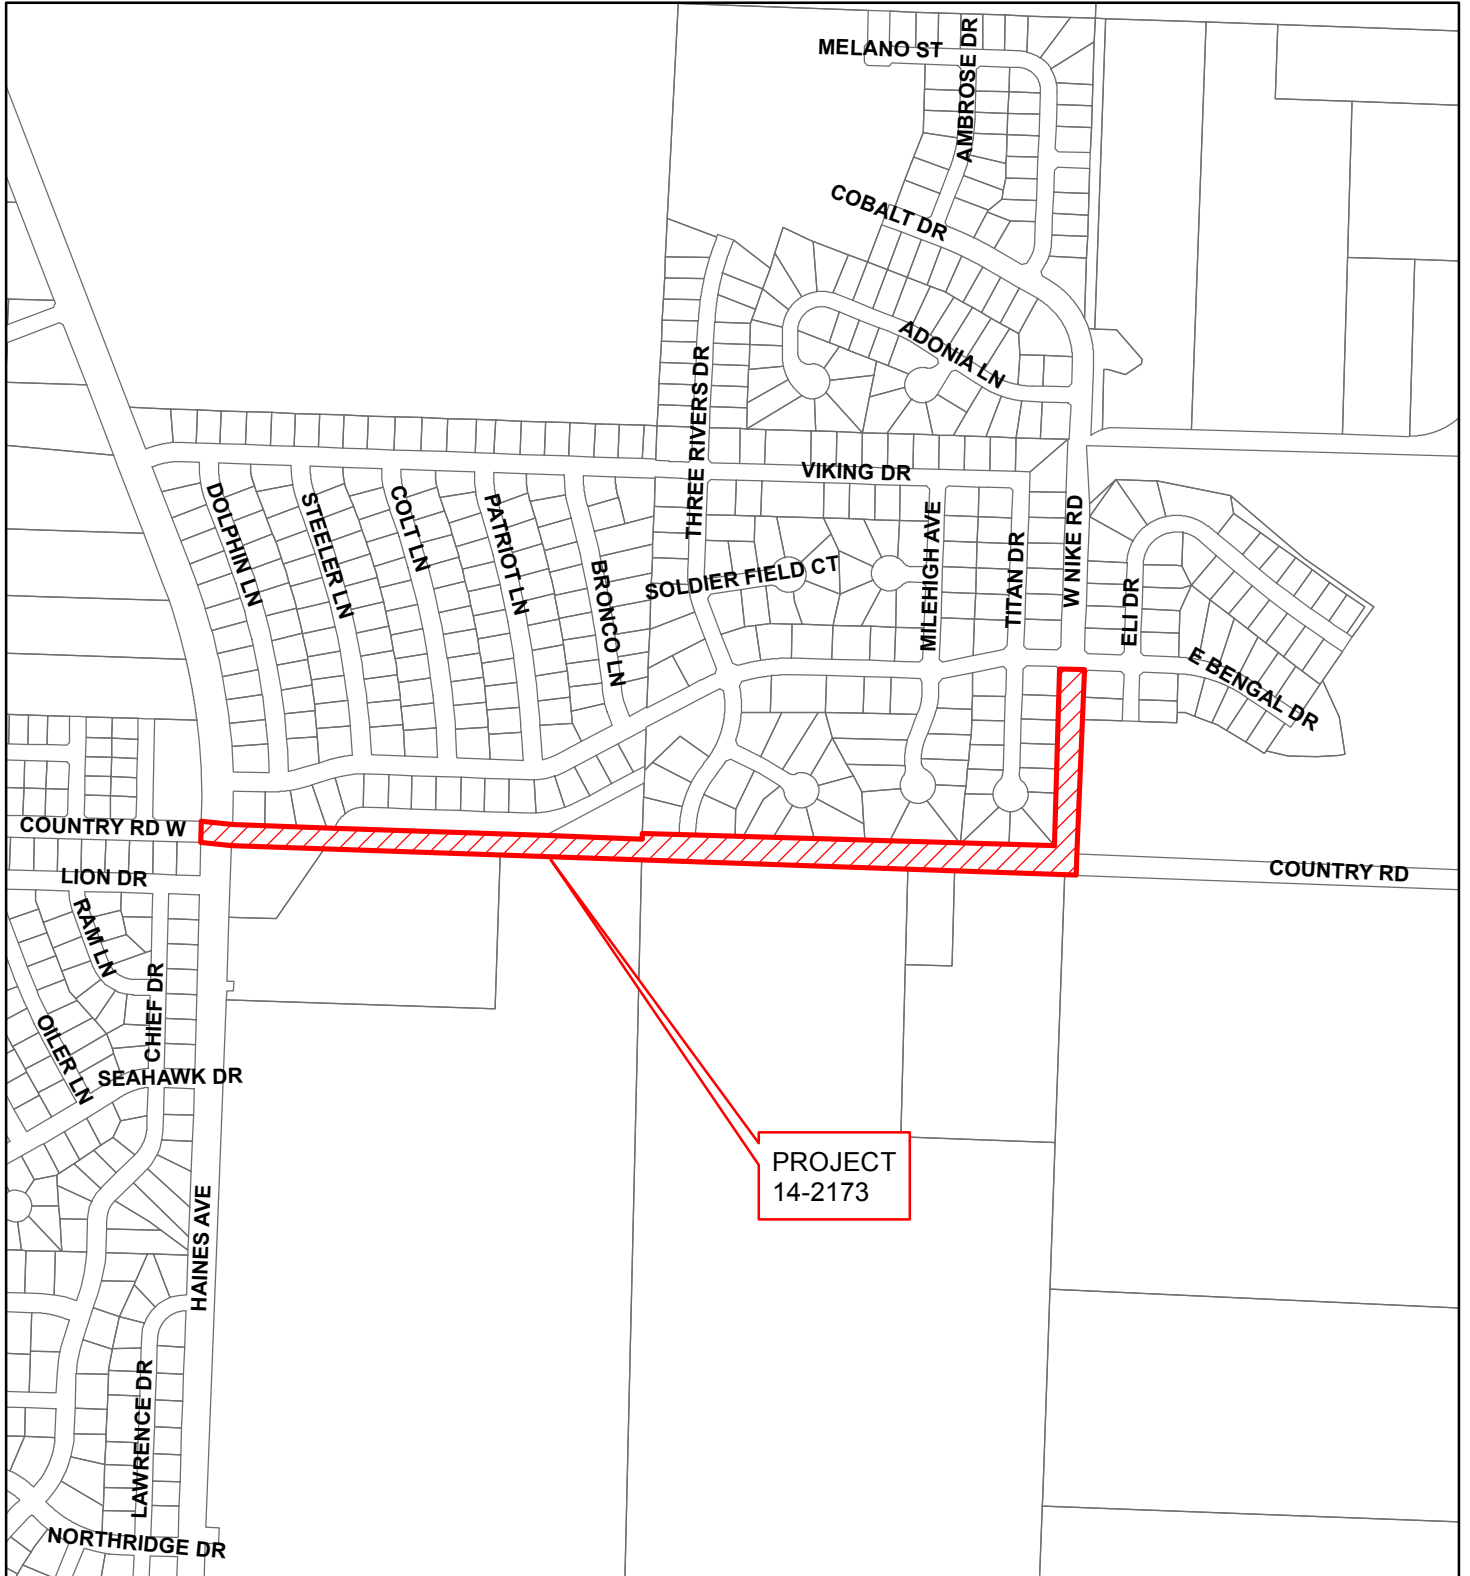

**COUNTRY RD
WATER TRANSMISSION MAIN EXTENSION
PROJECT NO. 14-2173 CIP NO. 50460**

EXHIBIT A

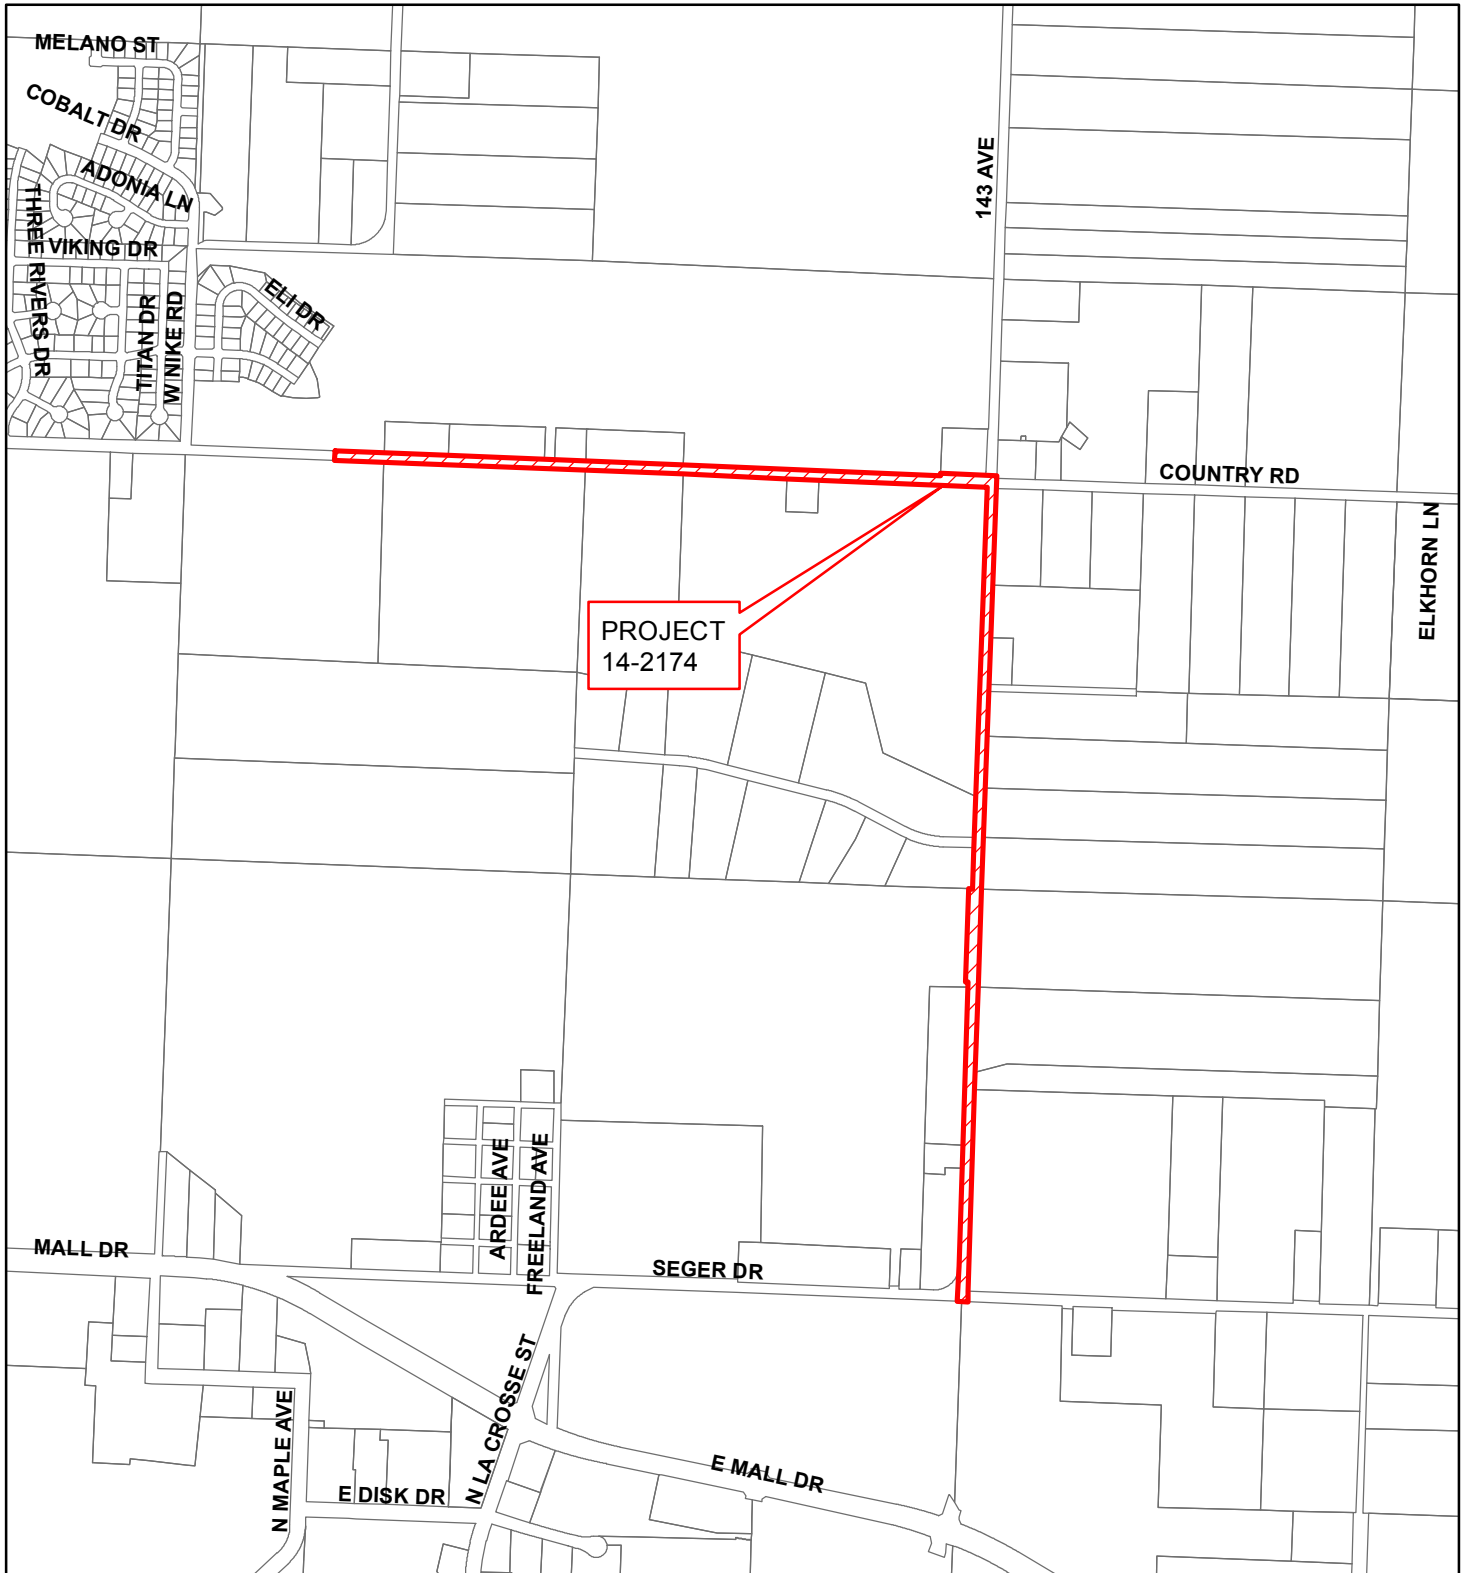

**COUNTRY RD & 143RD ST
WATER TRANSMISSION MAIN EXTENSION
PROJECT NO. 14-2174 CIP NO. 50920**