


VICINITY MAP

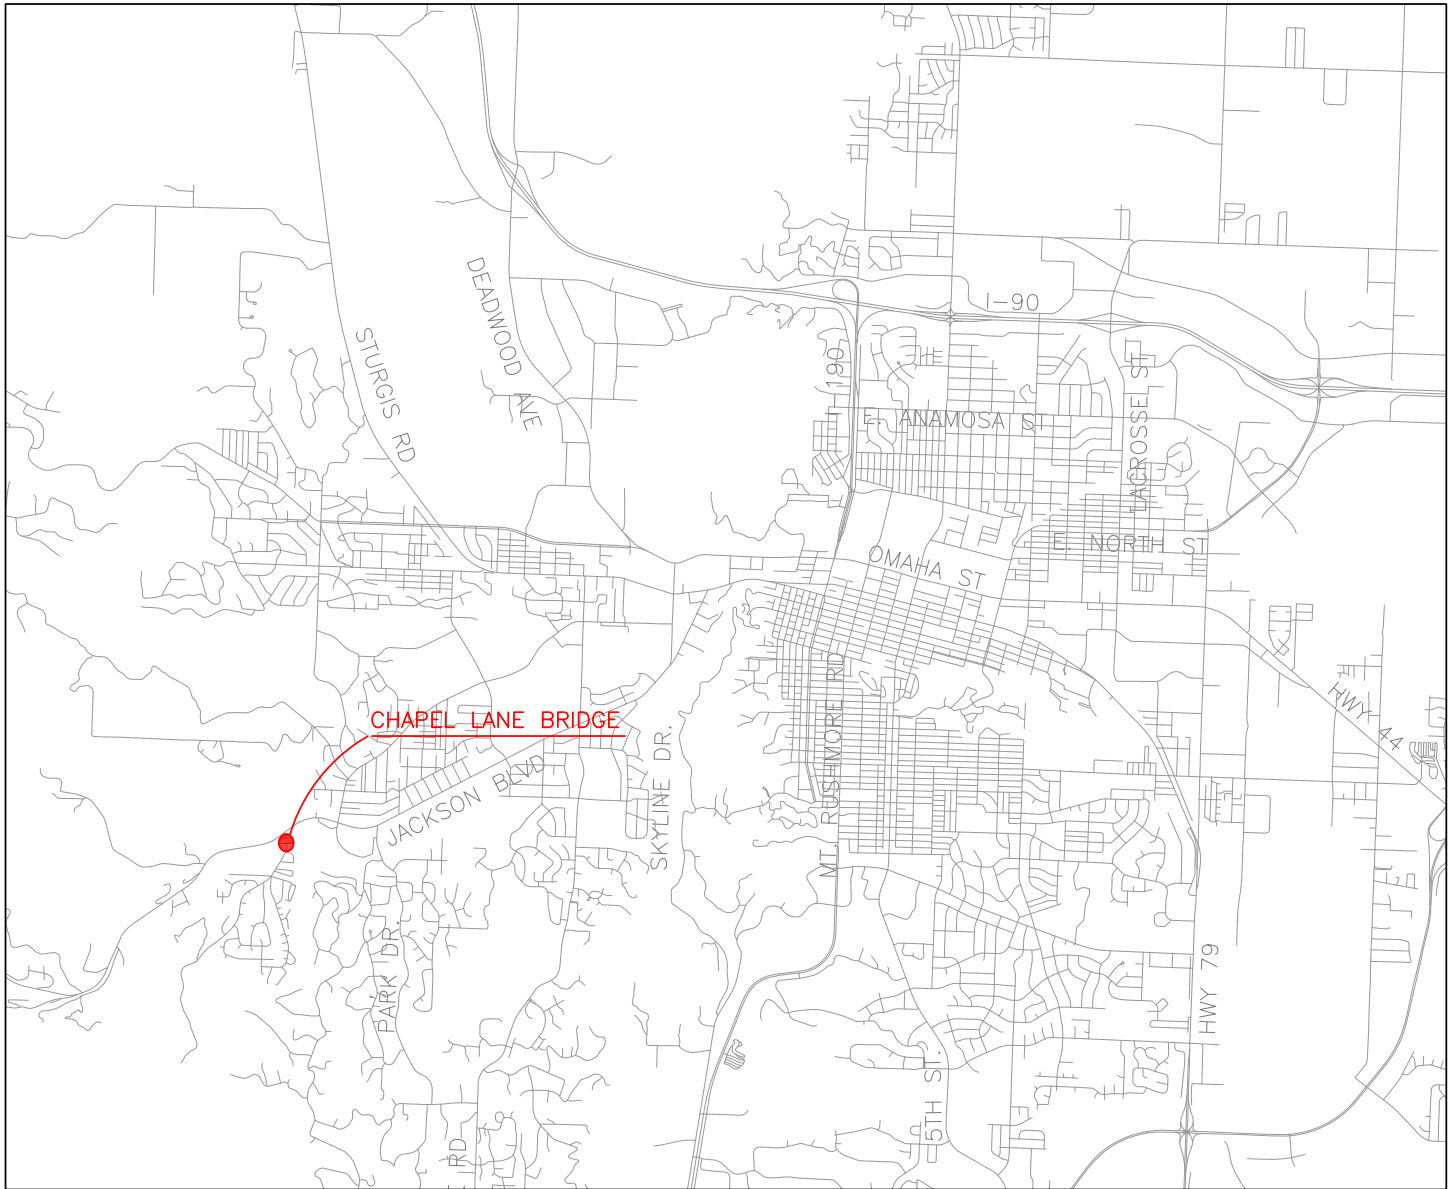

CHAPEL LANE BRIDGE RAILING REPAIR PROJECT
PROJECT # 15-2288, CIP 50752