


EXHIBIT "A"

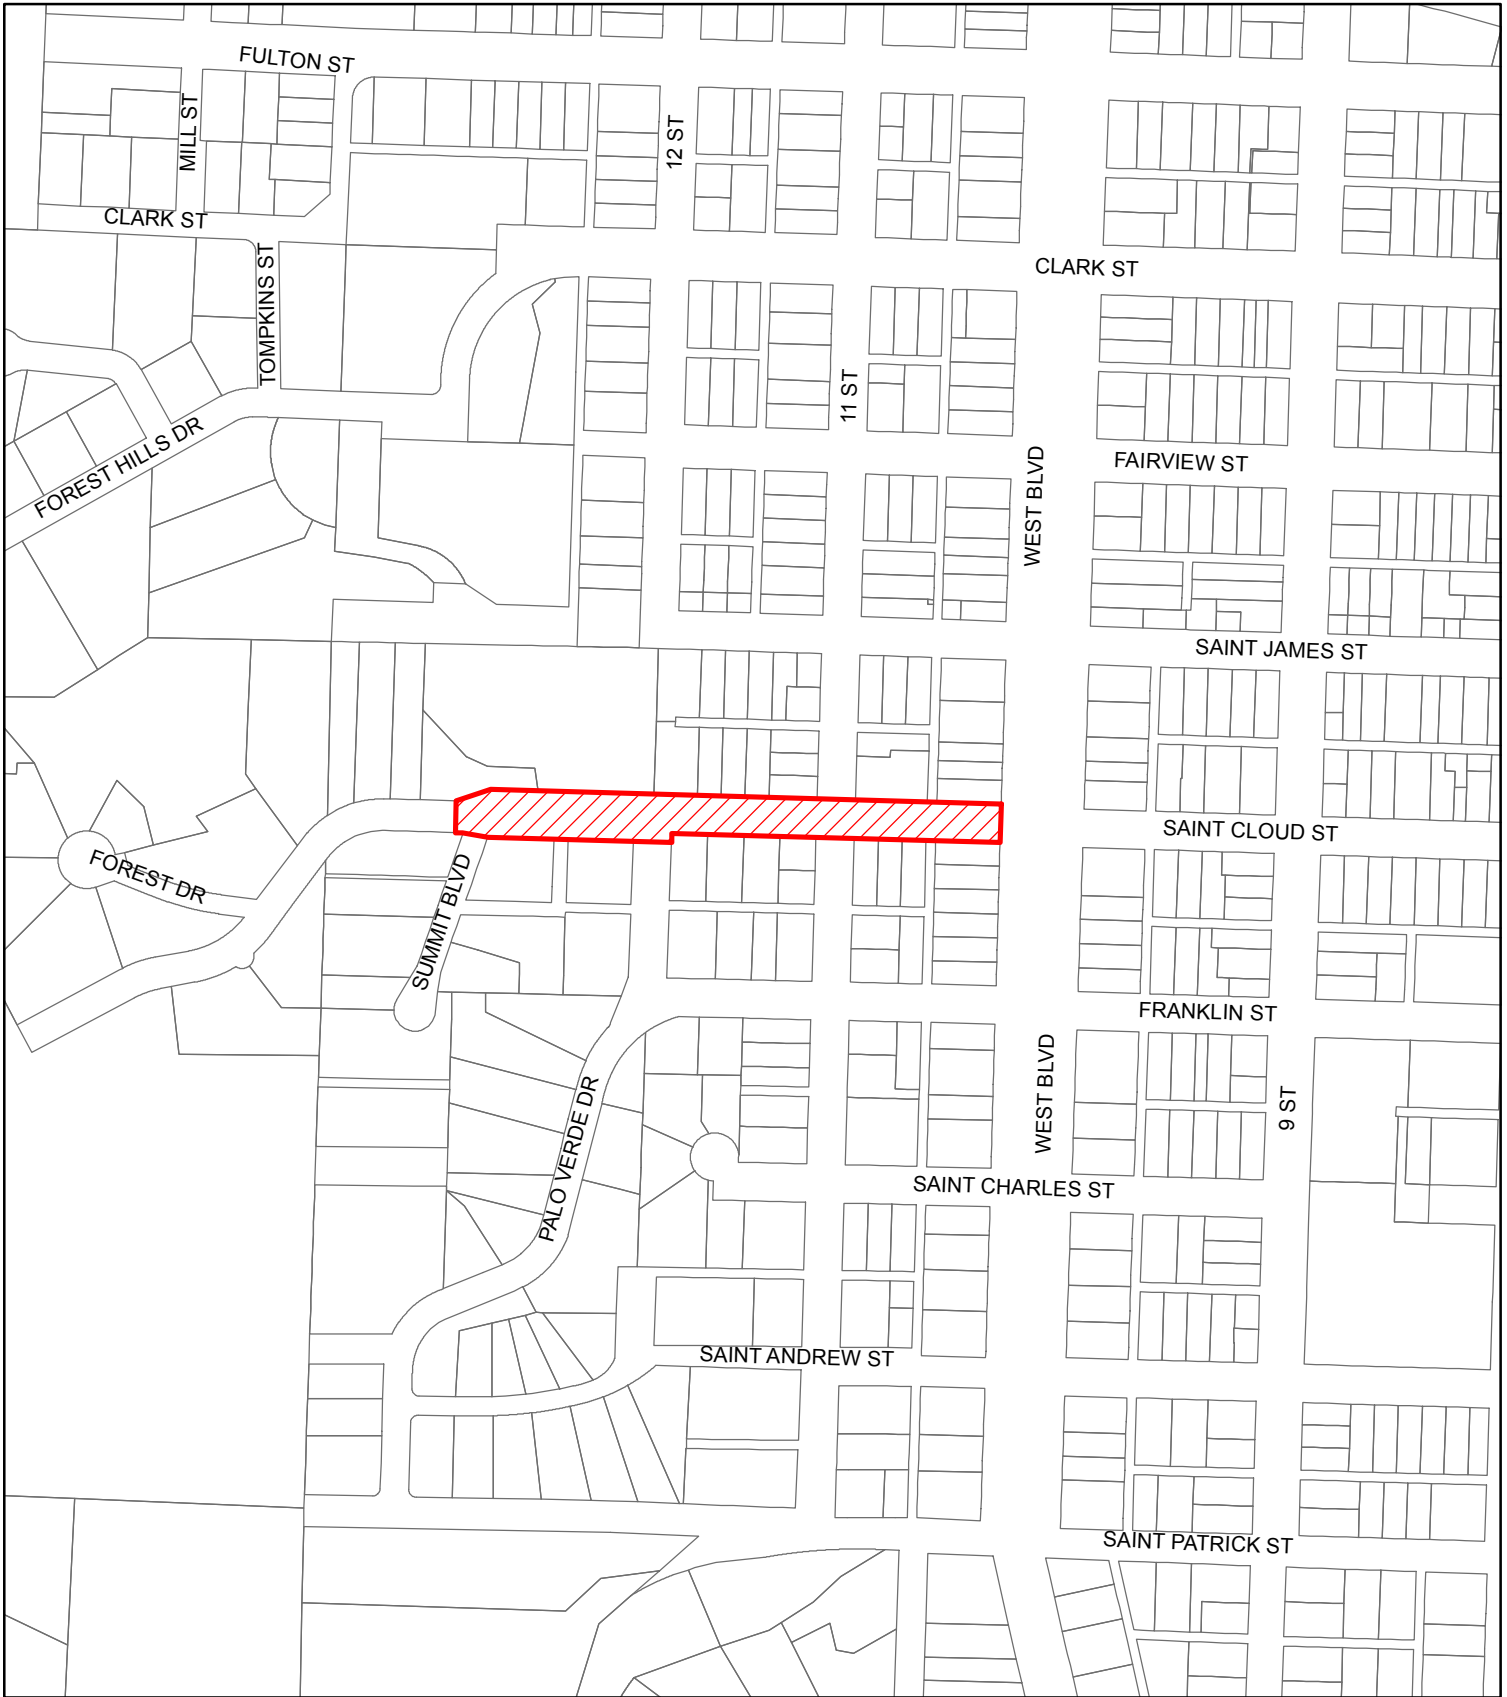

SAINT CLOUD STREET
RECONSTRUCTION

PROJECT NO. 15-2279

CIP NO. 50796

