


# EXHIBIT A

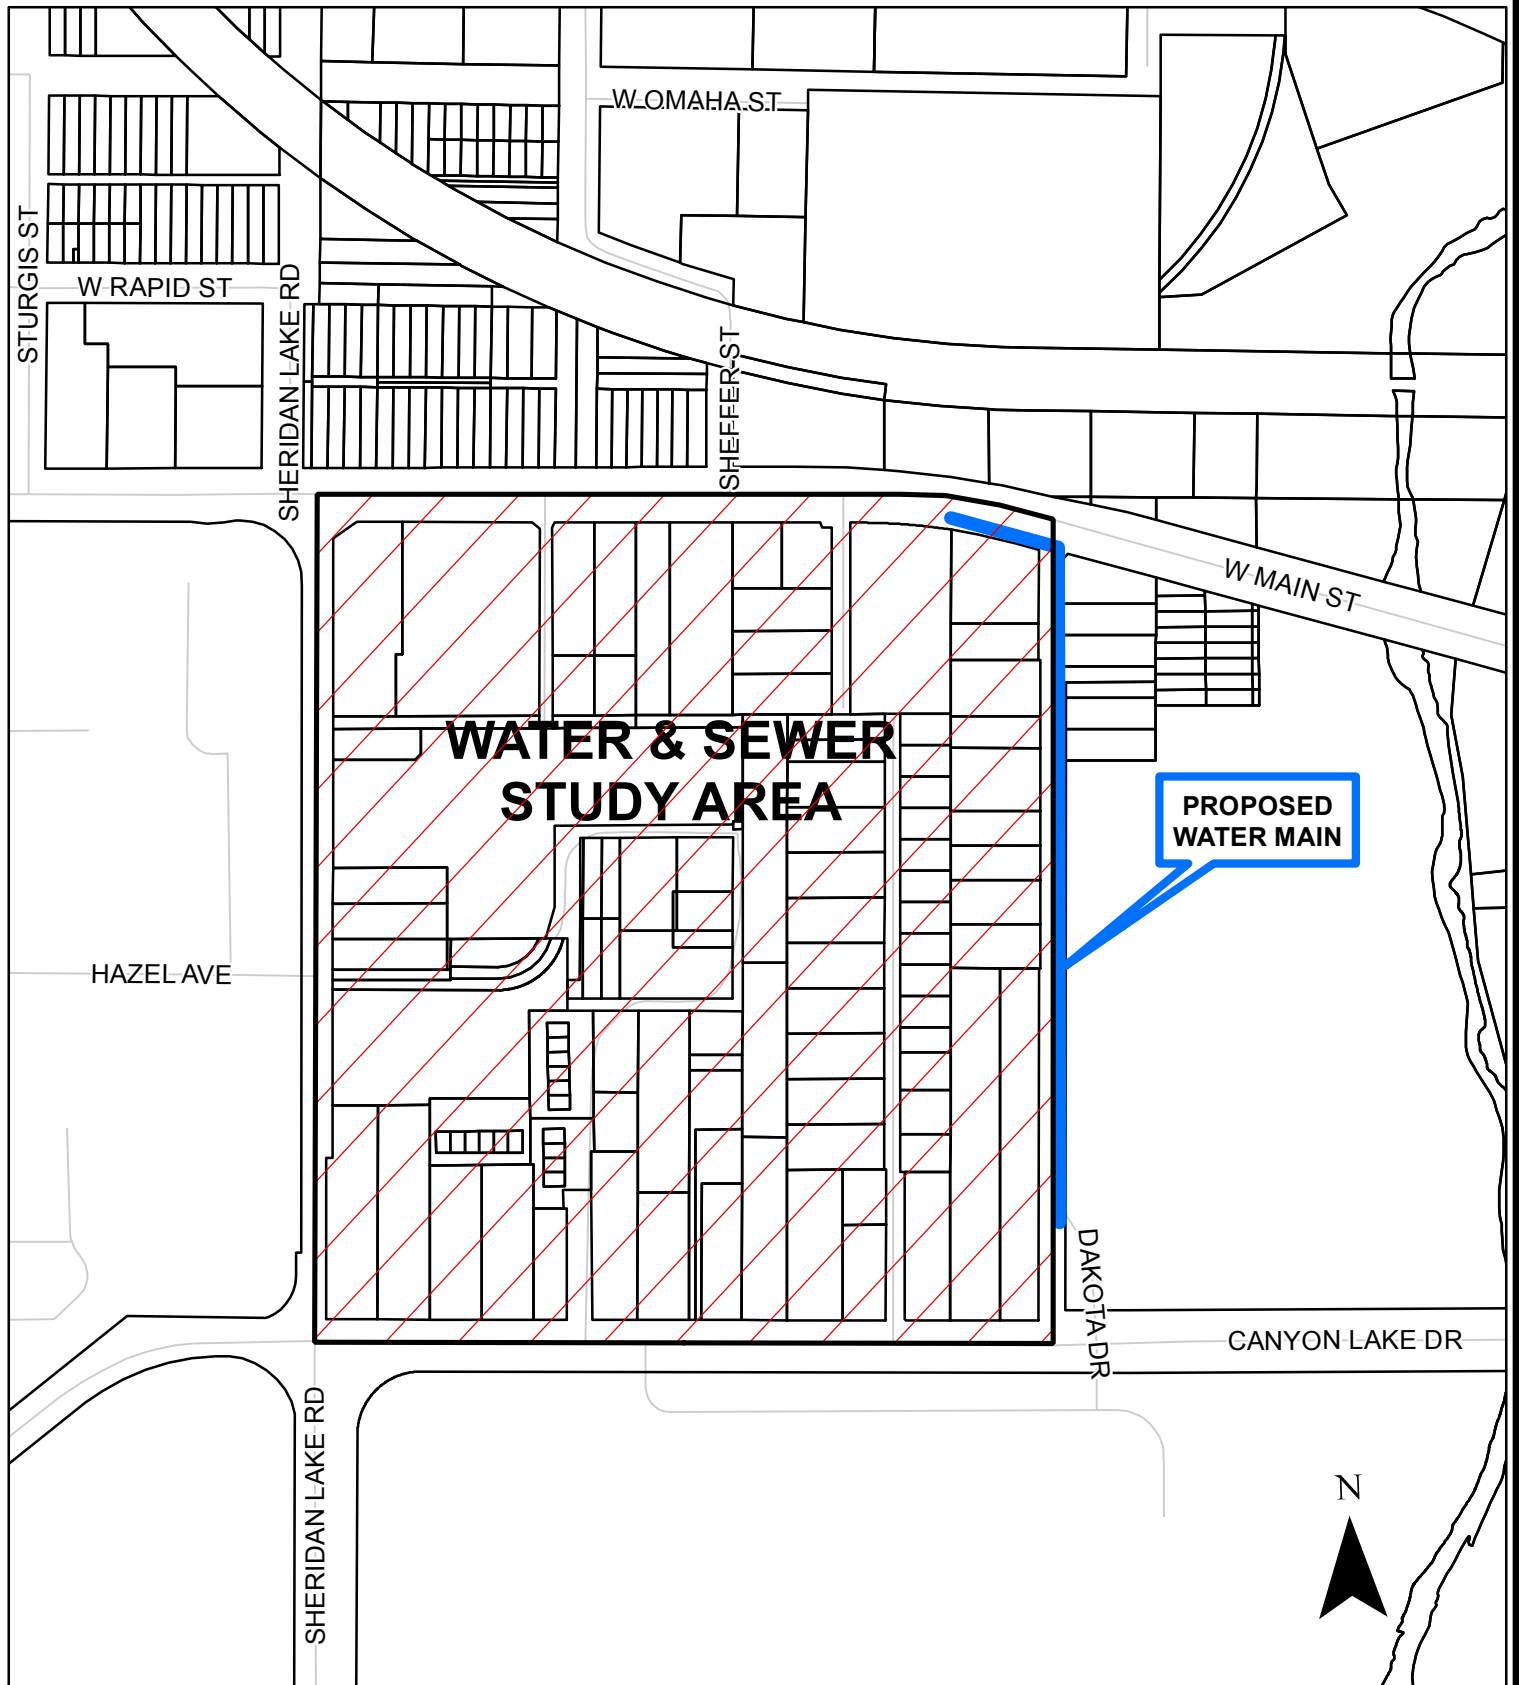

**DAKOTA DRIVE WATER MAIN RECONSTRUCTION**  
**PROJECT NO. W10-1894** **CIP NO. 50399**