


PROPOSED FLOORPLAN

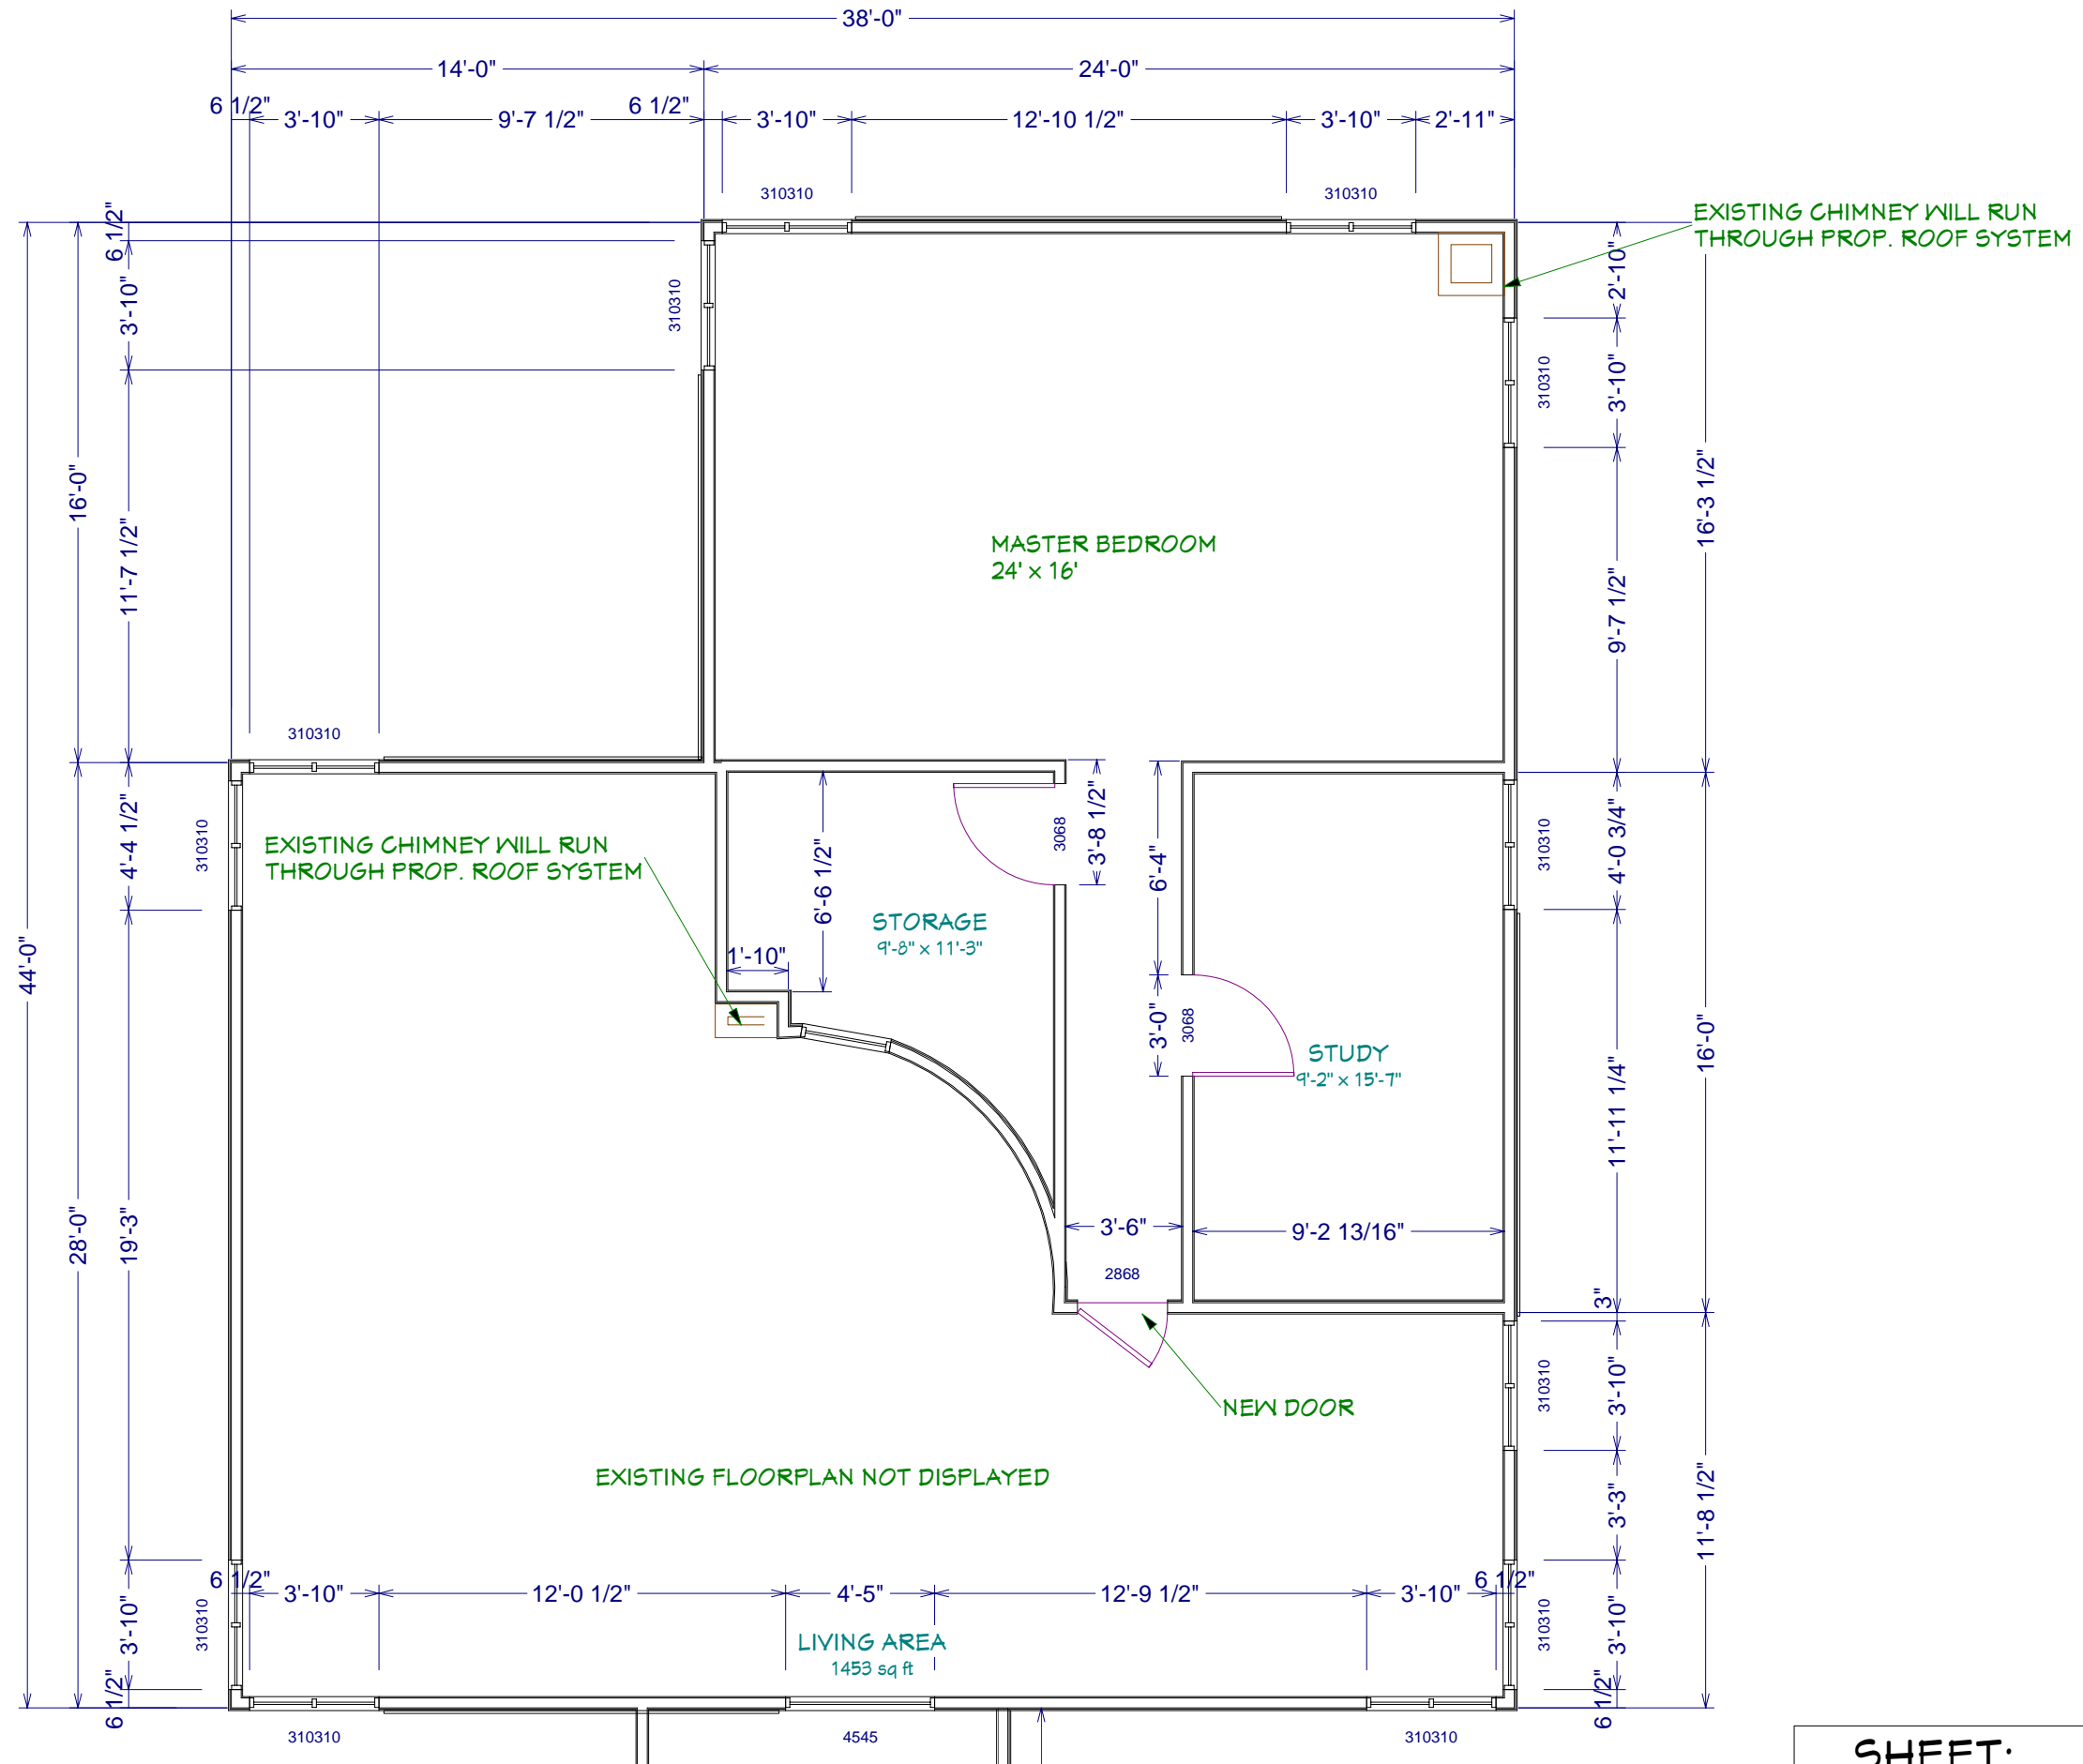

1080 KENNEL DR. SUITE B
 RAPID CITY SD. 57103
 (605)-341-6352
 FAX: 341-0999
 www.allstarconstructionrc.com
 alanallstar@rushmore.com