


PROVEMENT LOCATION EXHIBIT

BEFORE

THERE IS A 2' LONG BRICK
FACIA HERE THAT IS ENCRANCHING
INTO THE ALLEY BY 0.3'

= Proposed
Area to Be
Renovated

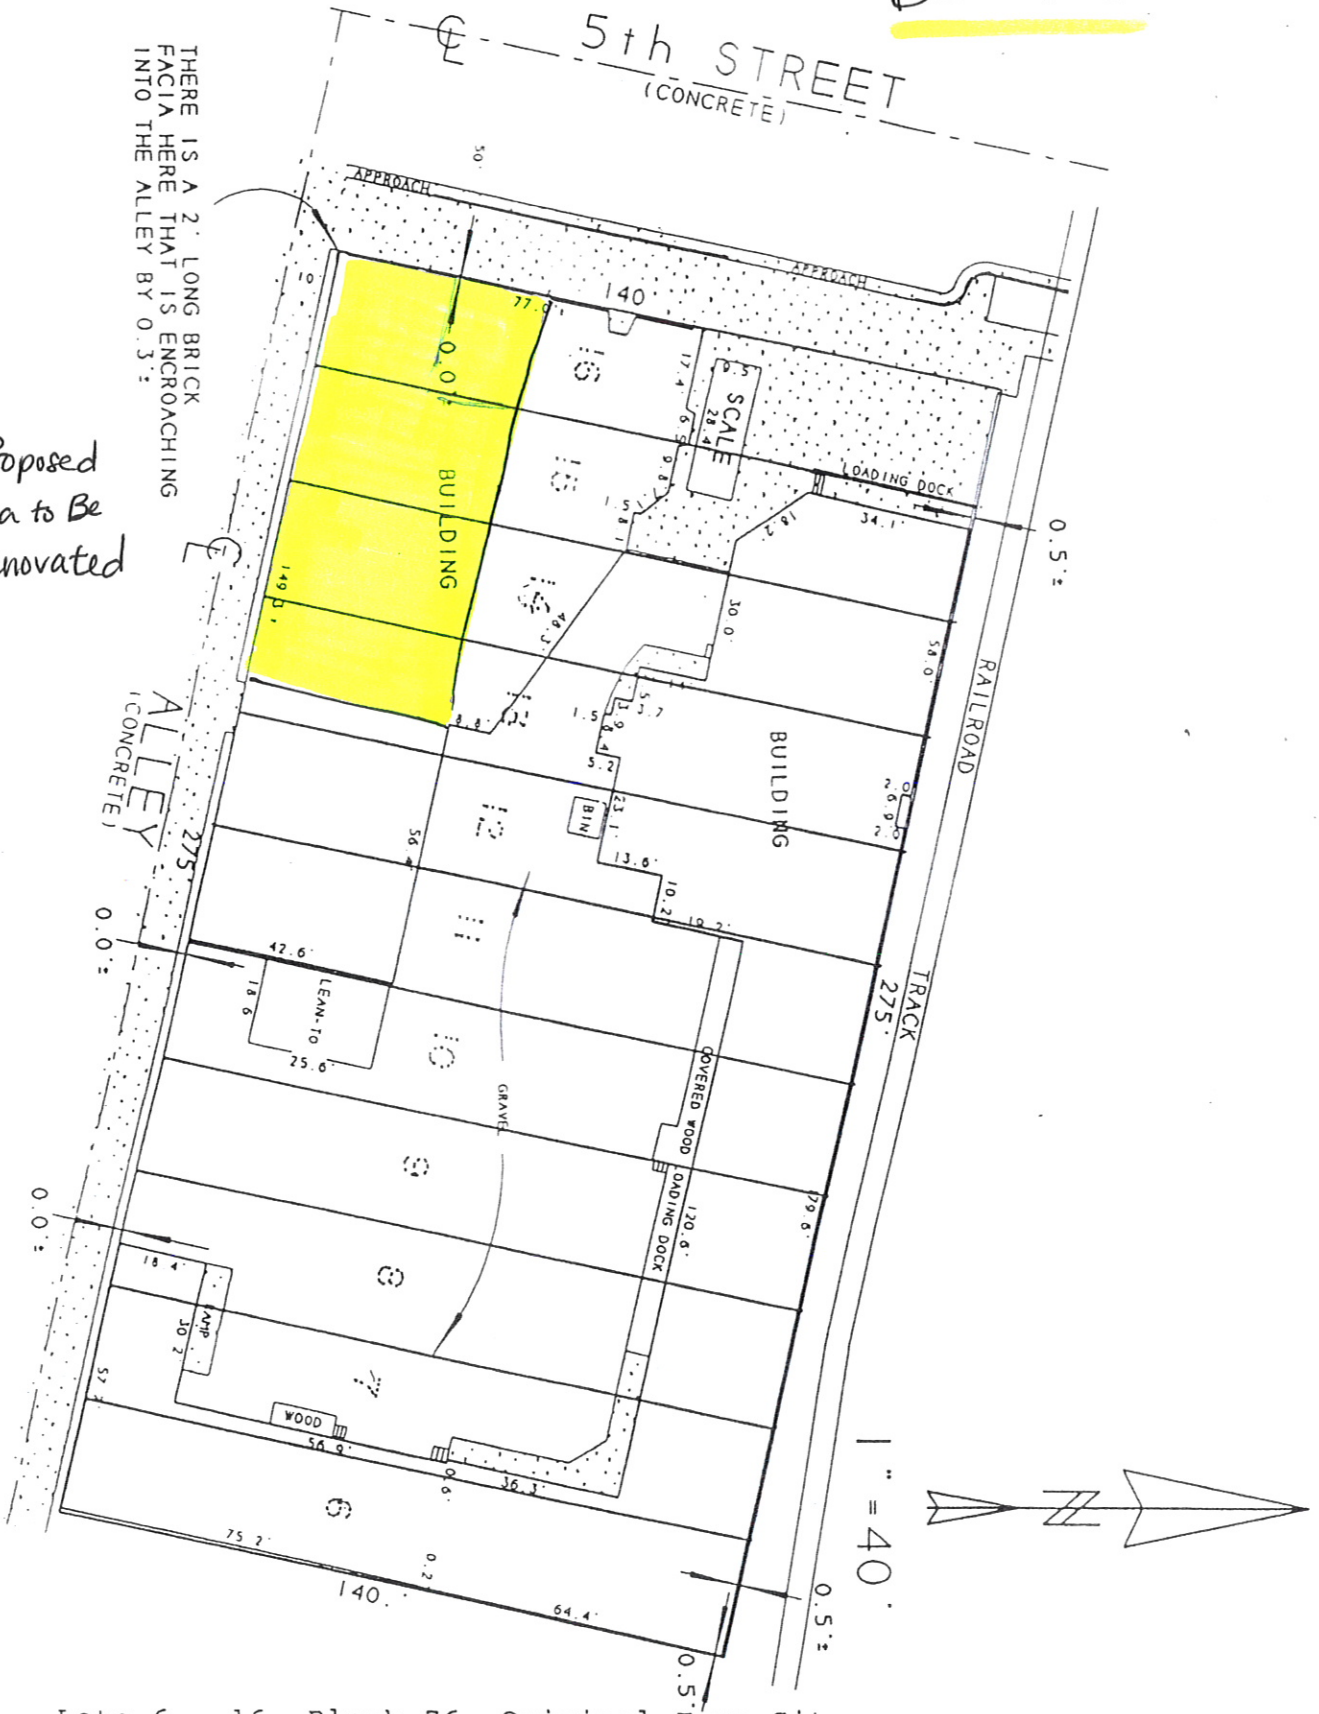

LEGAL; Lots 6 - 16, Block 76, Original Town Site,

Rapid City, South Dakota

CLIENT; Aby's Feed & Seed - 410 5th Street