


7TH STREET

N. >

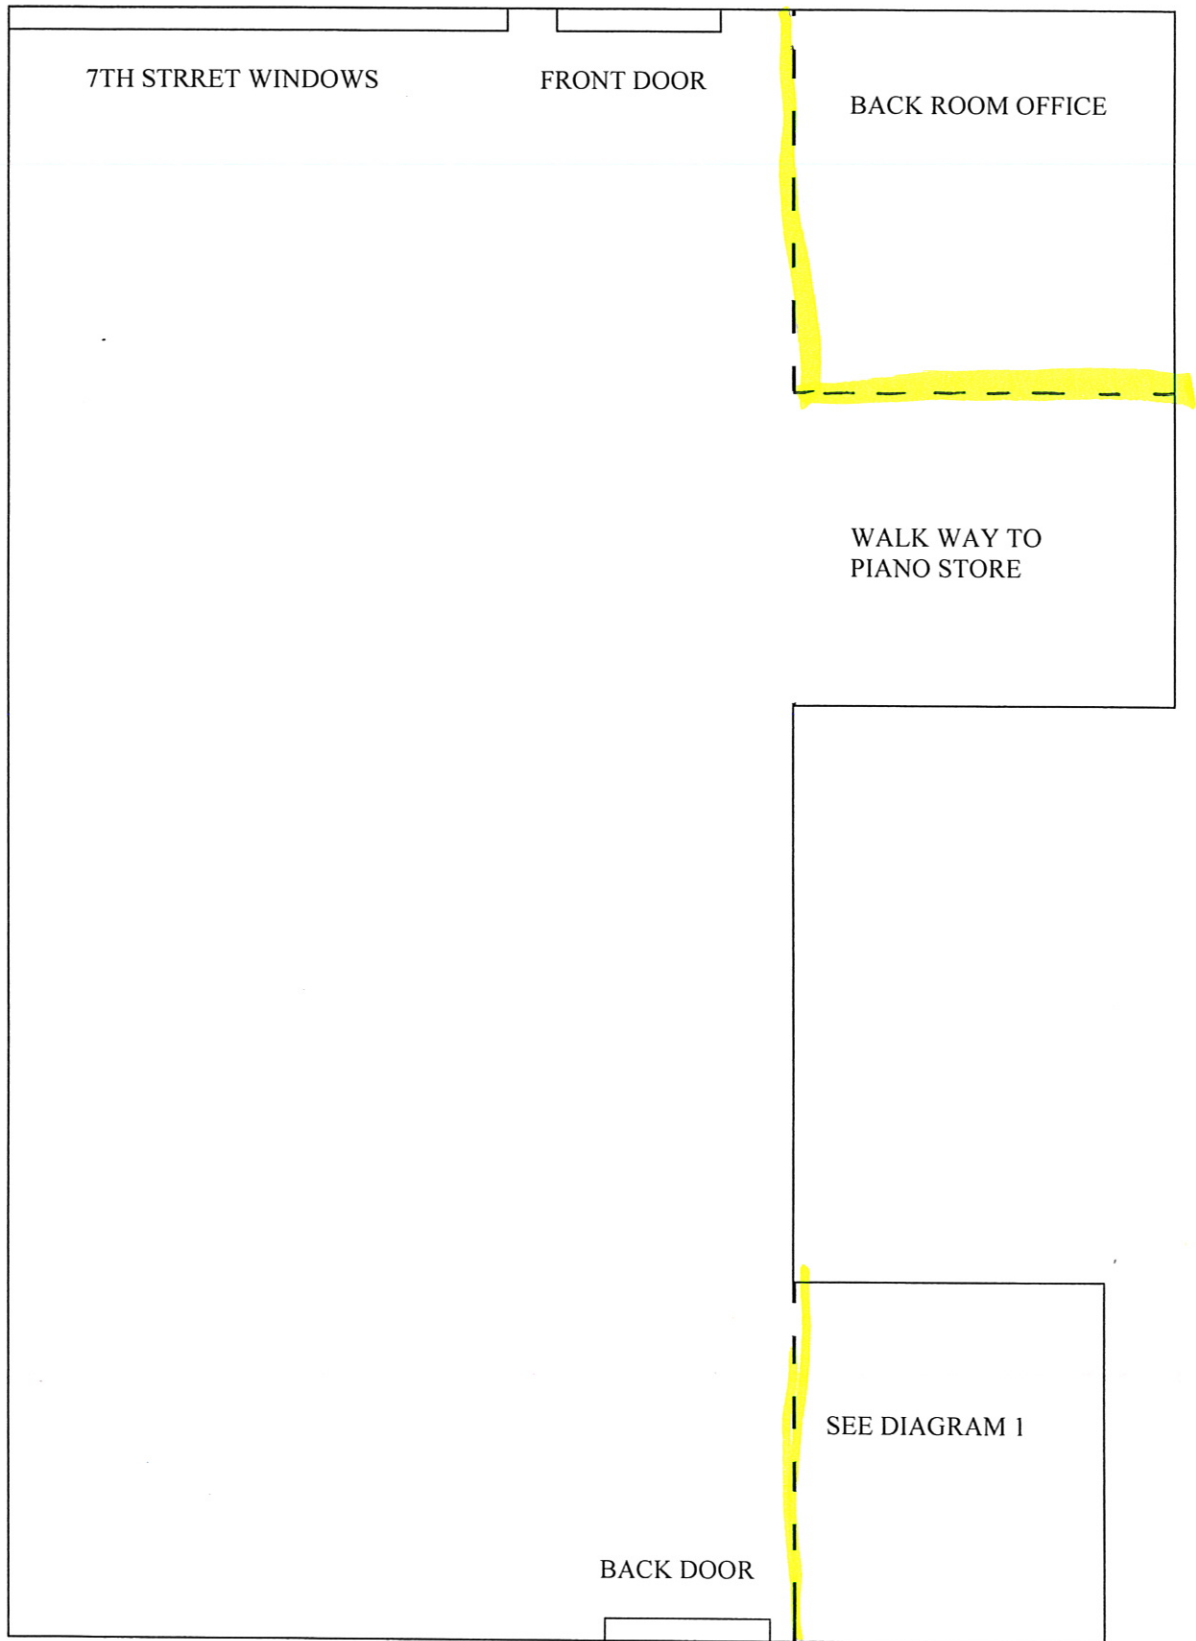

----- = NEW CONSTRUCTION WALLS