

# SAINT JOSEPH STREET LANDSCAPING

ESOENH (192) PCN 02FU


CITY OF RAPID CITY PROJECT NO. ST09-1818




CITY OF RAPID CITY  
PUBLIC WORKS DEPARTMENT  
ENGINEERING SERVICES DIVISION

PROJECT  
LOCATION

CIP # 50771

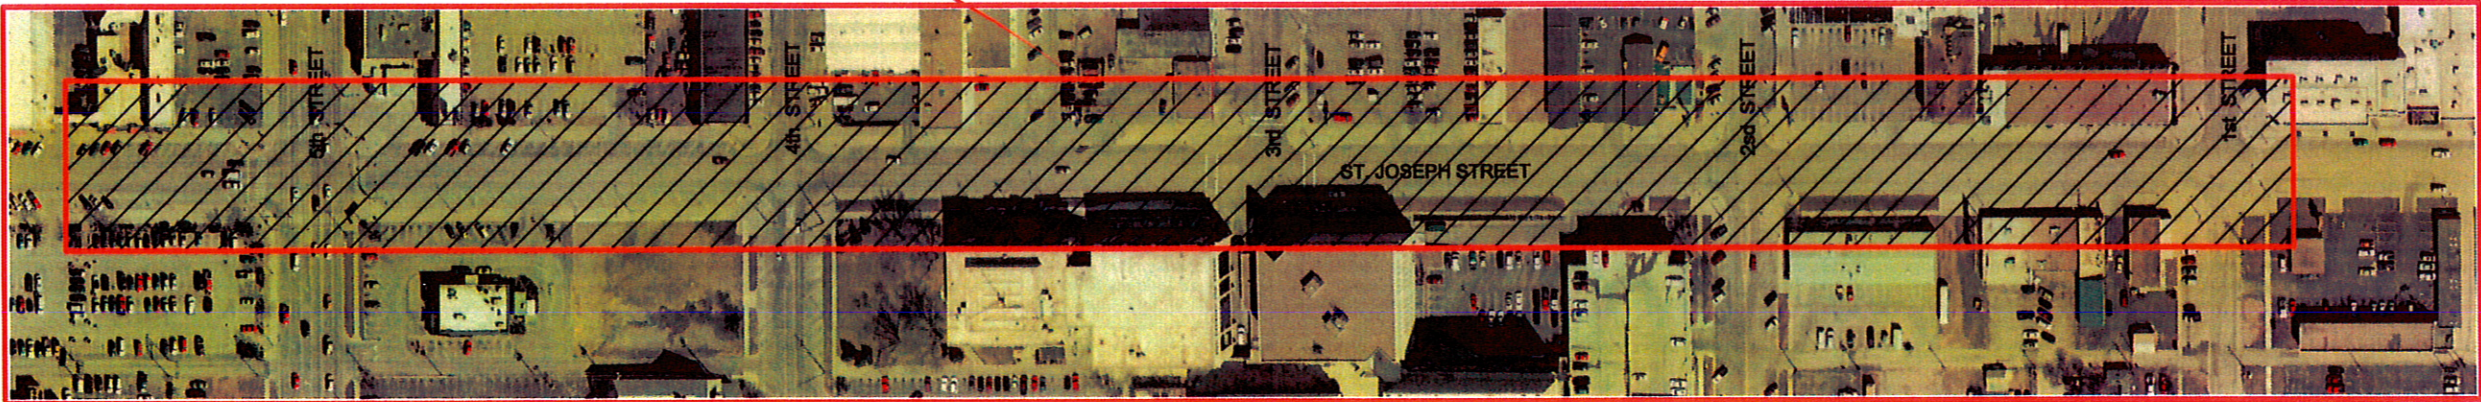


RAPID CITY

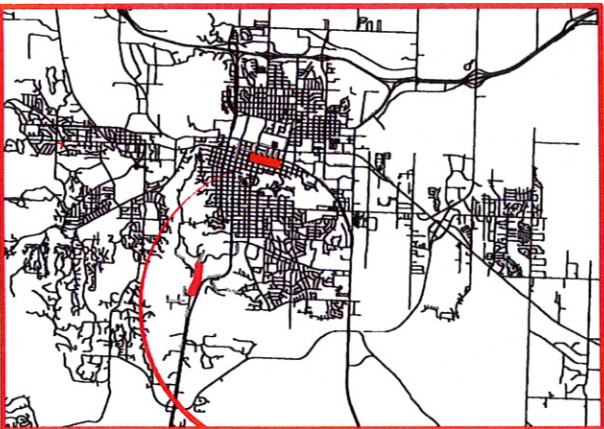

PROJECT LOCATION MAP

NOT TO SCALE

SOUTH DAKOTA

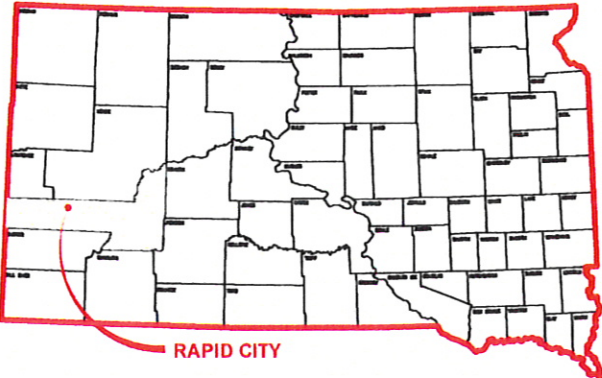

RAPID CITY

## INDEX OF SHEETS

1	COVER SHEET	27	TYPICAL IRRIGATION LAYOUTS
2	GENERAL NOTES-1	28	ST JOSEPH ST & 6TH STREET IRRIGATION PLAN
3	GENERAL NOTES-2	29	ST JOSEPH ST & 5TH STREET IRRIGATION PLAN
4	GENERAL NOTES-3	30	ST JOSEPH ST & 4TH STREET IRRIGATION PLAN
5	QUANTITIES	31	ST JOSEPH ST & 3RD STREET IRRIGATION PLAN
6	TRAFFIC CONTROL-1	32	ST JOSEPH ST & 2ND STREET IRRIGATION PLAN
7	TRAFFIC CONTROL-2	33	ST JOSEPH ST & 1ST STREET IRRIGATION PLAN
8	EROSION & SEDIMENT CONTROL PLAN-1	34	TYPICAL LANDSCAPE LAYOUTS
9	EROSION & SEDIMENT CONTROL PLAN-21	35	ST JOSEPH ST (6TH ST -5TH ST) LANDSCAPING
10	EROSION & SEDIMENT CONTROL PLAN & DETAIL-3	36	ST JOSEPH ST (5TH ST INTERSECTION) LANDSCAPING
11	EROSION & SEDIMENT CONTROL PLAN-4	37	ST JOSEPH ST (5TH ST -4TH ST) LANDSCAPING
12	ST JOSEPH ST (6TH-5TH) DEMOLITION PLAN	38	ST JOSEPH ST (4TH ST INTERSECTION) LANDSCAPING
13	ST JOSEPH ST (5TH ST INTESECTION) DEMOLITION PLAN	39	ST JOSEPH ST (4TH ST -3RD ST) LANDSCAPING
14	ST JOSEPH ST (5TH-4TH) DEMOLITION PLAN	40	ST JOSEPH ST (3RD ST INTERSECTION) LANDSCAPING
15	ST JOSEPH ST (4TH ST INTESECTION) DEMOLITION PLAN	41	ST JOSEPH ST (3RD ST -2ND ST) LANDSCAPING
16	ST JOSEPH ST (4TH-3RD) DEMOLITION PLAN	42	ST JOSEPH ST (2ND ST INTERSECTION) LANDSCAPING
17	ST JOSEPH ST (3RD ST INTESECTION) DEMOLITION PLAN	43	ST JOSEPH ST (2ND ST -1ST ST) LANDSCAPING
18	ST JOSEPH ST (3RD-2ND) DEMOLITION PLAN	44	ST JOSEPH ST (1ST ST INTERSECTION) LANDSCAPING
19	ST JOSEPH ST (2ND ST INTESECTION) DEMOLITION PLAN	45	STANDARD DETAILS
20	ST JOSEPH ST (2NDTH-1ST) DEMOLITION PLAN		
21	ST JOSEPH ST (1STH ST INTESECTION) DEMOLITION PLAN		
22	ST JOSEPH ST (5TH ST INTESECTION) HANDICAP RAMPS		
23	ST JOSEPH ST (4TH ST INTESECTION) HANDICAP RAMPS		
24	ST JOSEPH ST (3RD ST INTESECTION) HANDICAP RAMPS		
25	ST JOSEPH ST (2ND ST INTESECTION) HANDICAP RAMPS		
26	ST JOSEPH ST (1ST ST INTESECTION) HANDICAP RAMPS		

ONE CALL  
BEFORE DIGGING  
1-800-781-7474

SAINT JOSEPH STREET LANDSCAPING  
ESOENH (192) PCN 02FU

CITY OF RAPID CITY PROJECT NO. ST09-1818

Plan Set Number :