



AREA SHOWN IN ENLARGED PLANS

FIRST FLOOR PLAN

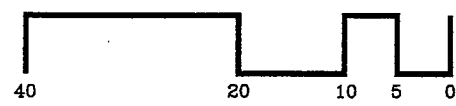

SCALE IN FEET

Original Floor Plan

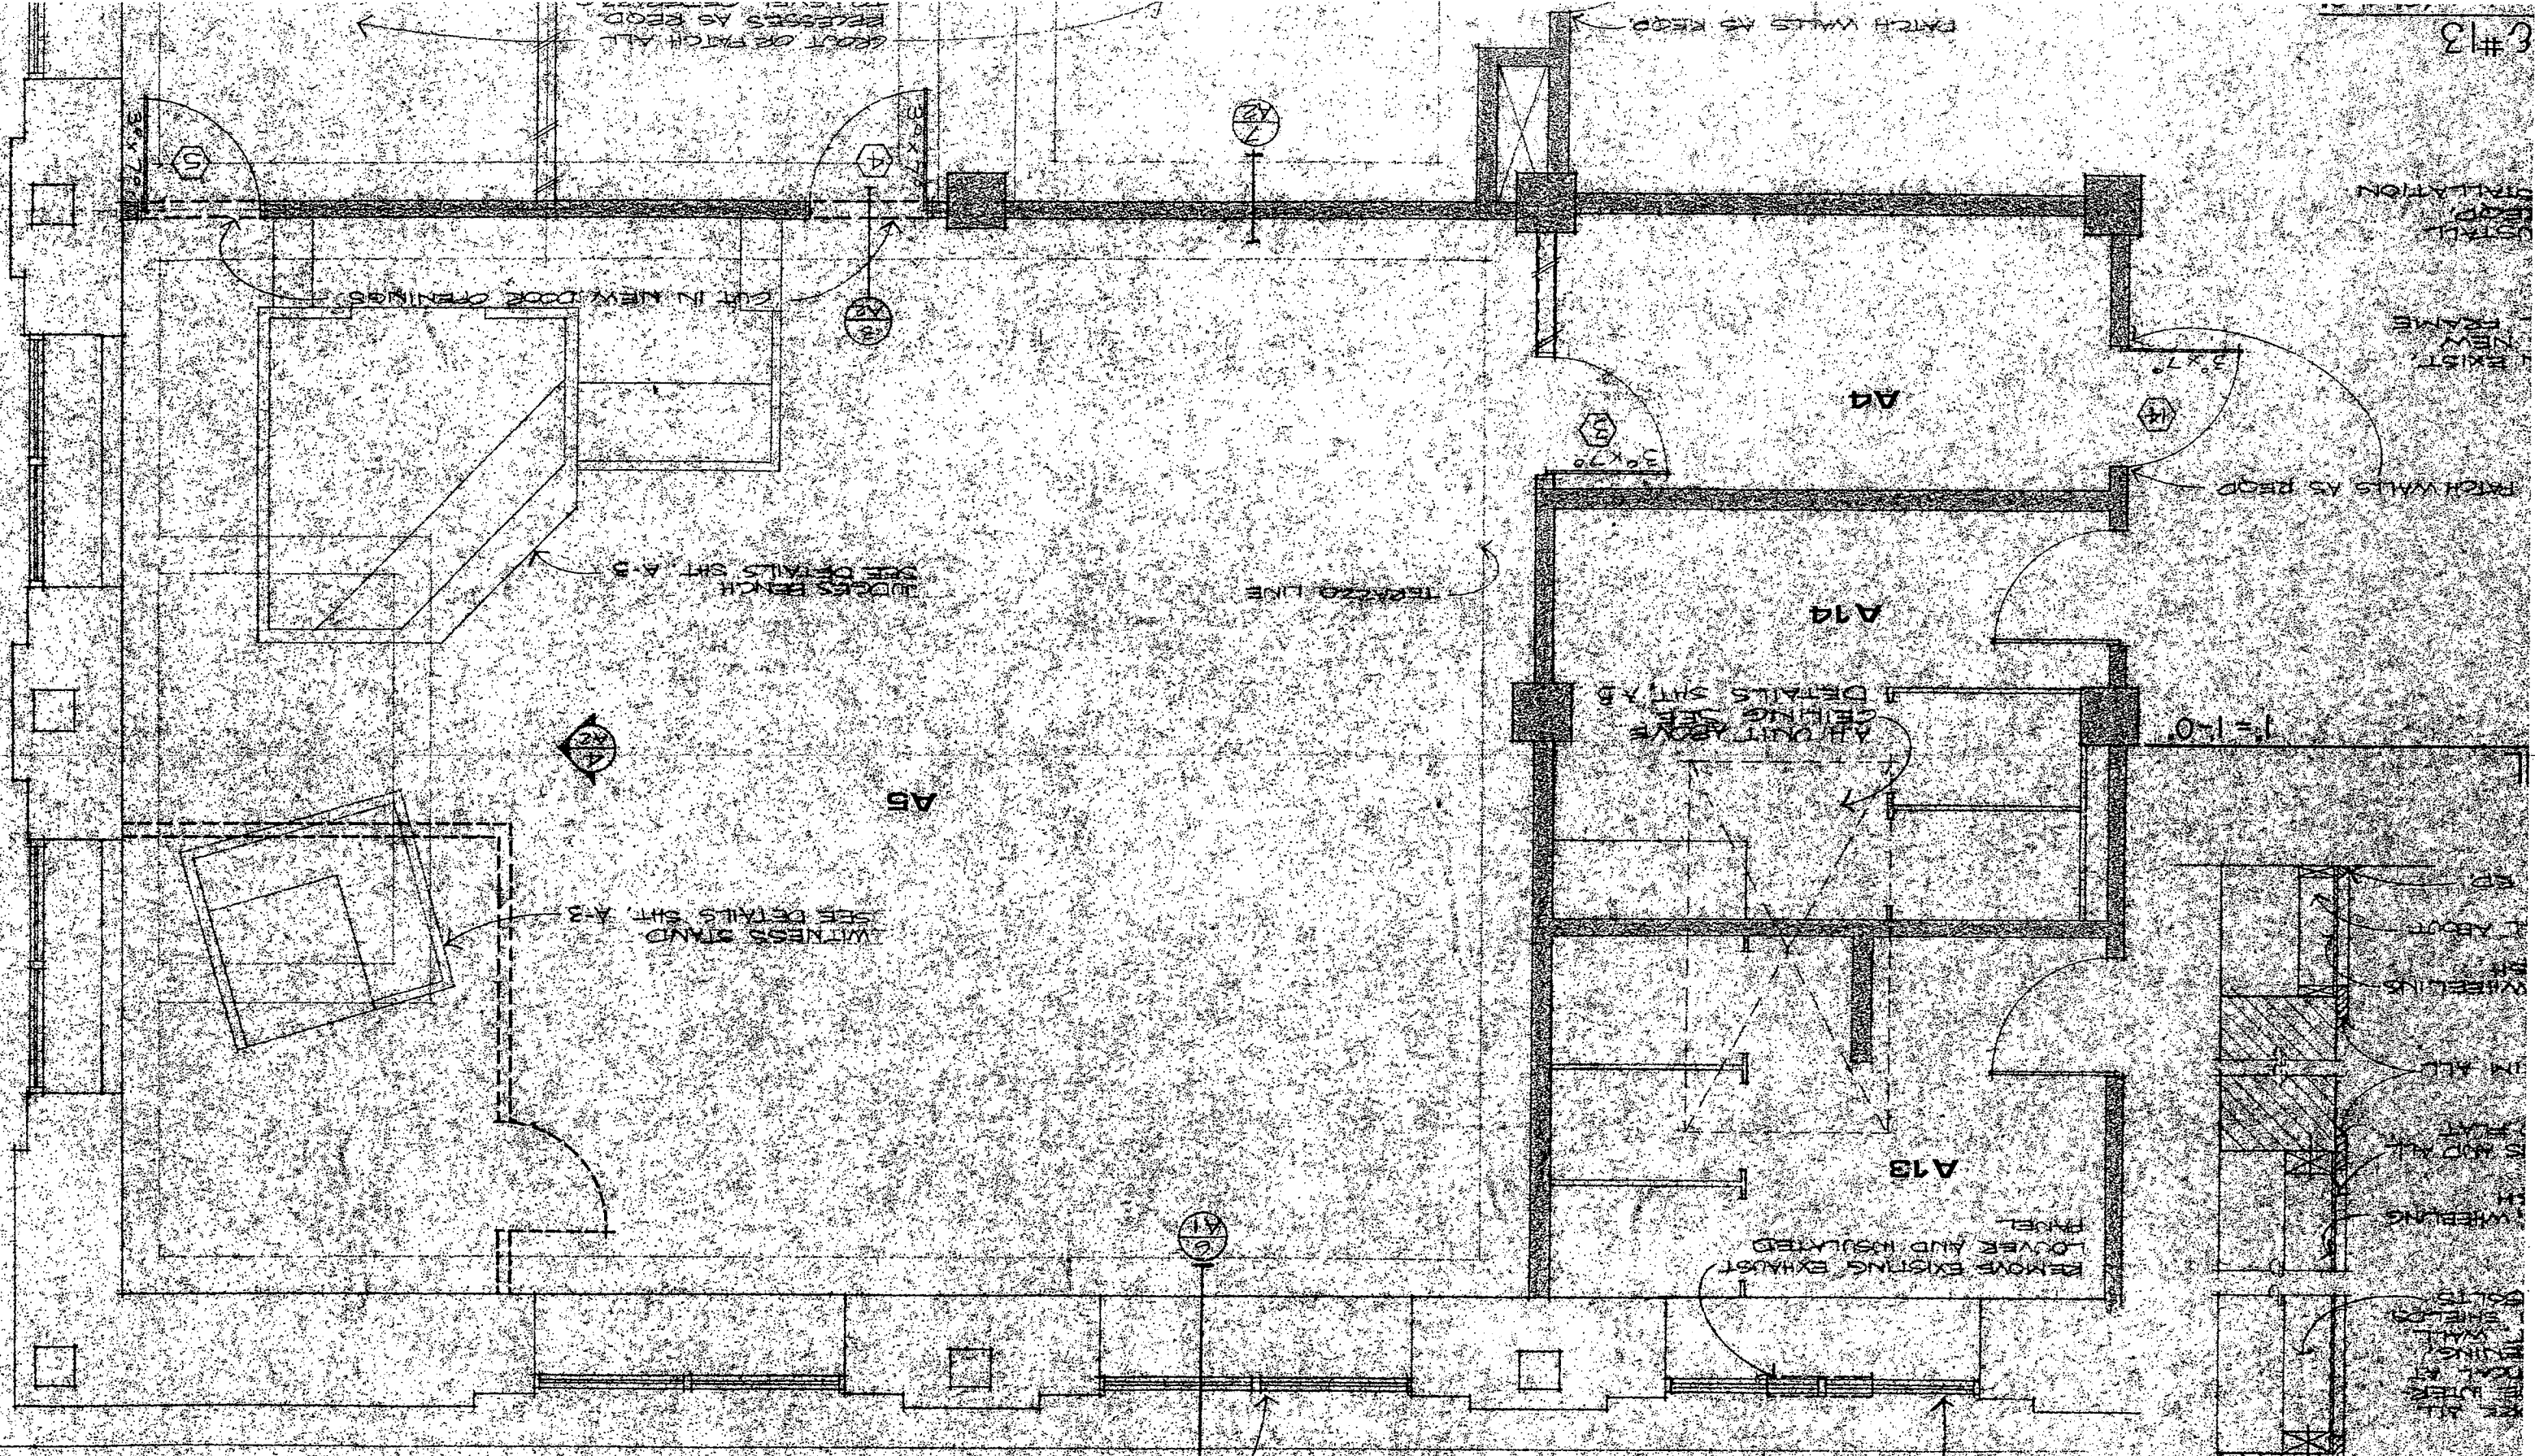

INSTALL NEW #410 CONSTRUCTION
 SPECIALTIES LOWERS W/ INTERMEDIATE
 VERTICAL MILLION IN ENTIRE UPPER
 FUEL OPENING 3'x6' (FIELD VERIFY
 EXACT OPENING SIZE)
 PATCH WALLS AS REQD

REMOVE EXISTING EXHAUST
 LOUVER AND INSULATE
 TRUCEL

ADJUST ABOVE
 CEILING SEE
 DETAILS SHIT 7.5

WITNESS STAND
 SEE DETAILS SHIT A13

JUDGES BENCH
 SEE DETAILS SHIT A-D

CUT IN NEW DOOR OPENINGS

REMOVE PATCH ALL
 RECESS AS REQD

EXIST
 NEW
 FRAME
 INSTALL
 HEAD
 CIRCULATION

PATCH WALLS AS REQD

1'-1-0"

REMOVE EXISTING EXHAUST
 LOUVER AND INSULATE
 TRUCEL
 PATCH WALLS AS REQD
 REMOVE EXISTING EXHAUST
 LOUVER AND INSULATE
 TRUCEL
 PATCH WALLS AS REQD

REMOVE EXISTING EXHAUST
 LOUVER AND INSULATE
 TRUCEL